
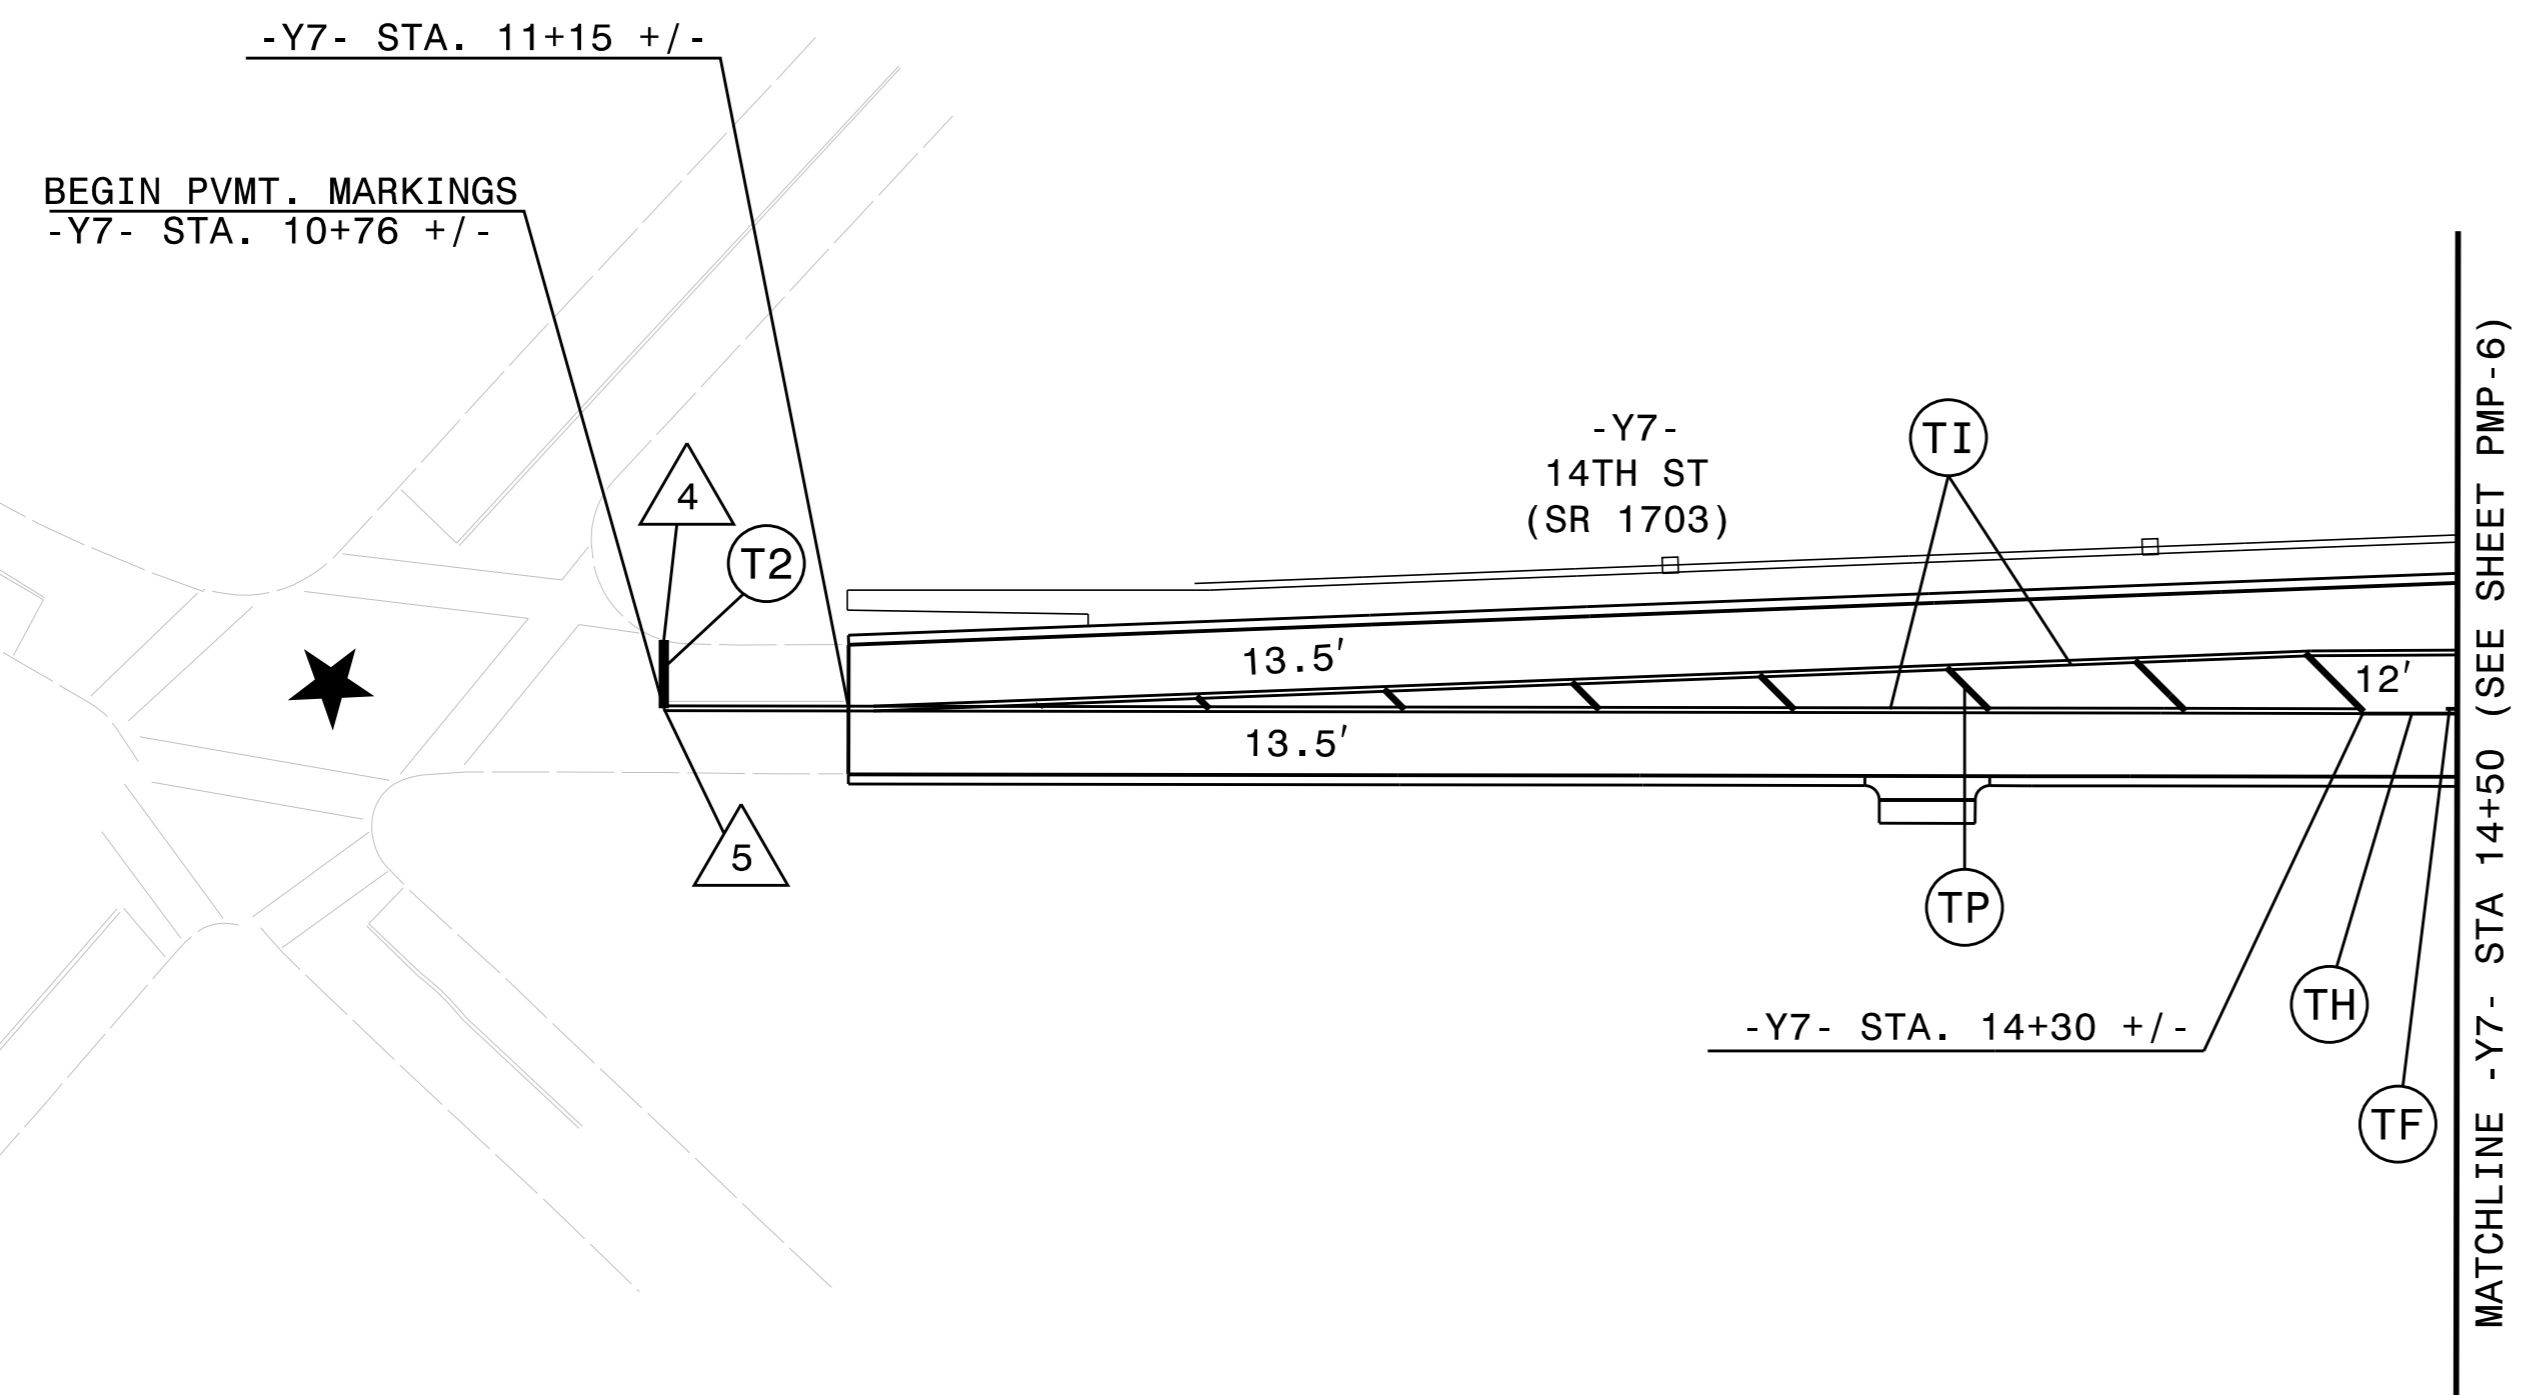


PROJECT REFERENCE NO. U-3315	SHEET NO. PMP-12
APPROVED: Jason Pace 7FF73A34E0B47C...	DATE: 11/5/2014
SEAL	
	


- | CURB RAMPS                            | STOP BARS                     |
|---------------------------------------|-------------------------------|
| 1 -Y7- STA 22+75±<br>54'± LT (TYPE 1) | 4 -Y7- STA 10+77±<br>14'± LT  |
| 2 -Y7- STA 22+80±<br>29'± RT (TYPE 1) | 5 -Y7- STA 10+77±<br>0'± RT   |
| 3 -Y7- STA 23+28±<br>52'± LT (TYPE 1) | 6 -Y7- STA 26+46±<br>4'± LT   |
|                                       | 7 -Y7- STA 26+46±<br>5'± RT   |
|                                       | 8 -Y7- STA 26+52±<br>4'± RT   |
|                                       | 9 -Y7- STA 26+52±<br>22'± RT  |
|                                       | 10 -Y7- STA 22+98±<br>56'± LT |
|                                       | 11 -Y7- STA 22+85±<br>57'± LT |
|                                       | 12 -Y7- STA 23+18±<br>32'± RT |
|                                       | 13 -Y7- STA 23+03±<br>32'± RT |

10+00



**PAVEMENT MARKING DETAIL**  
-Y7- STA. 10+76 TO STA. 14+50

25+00

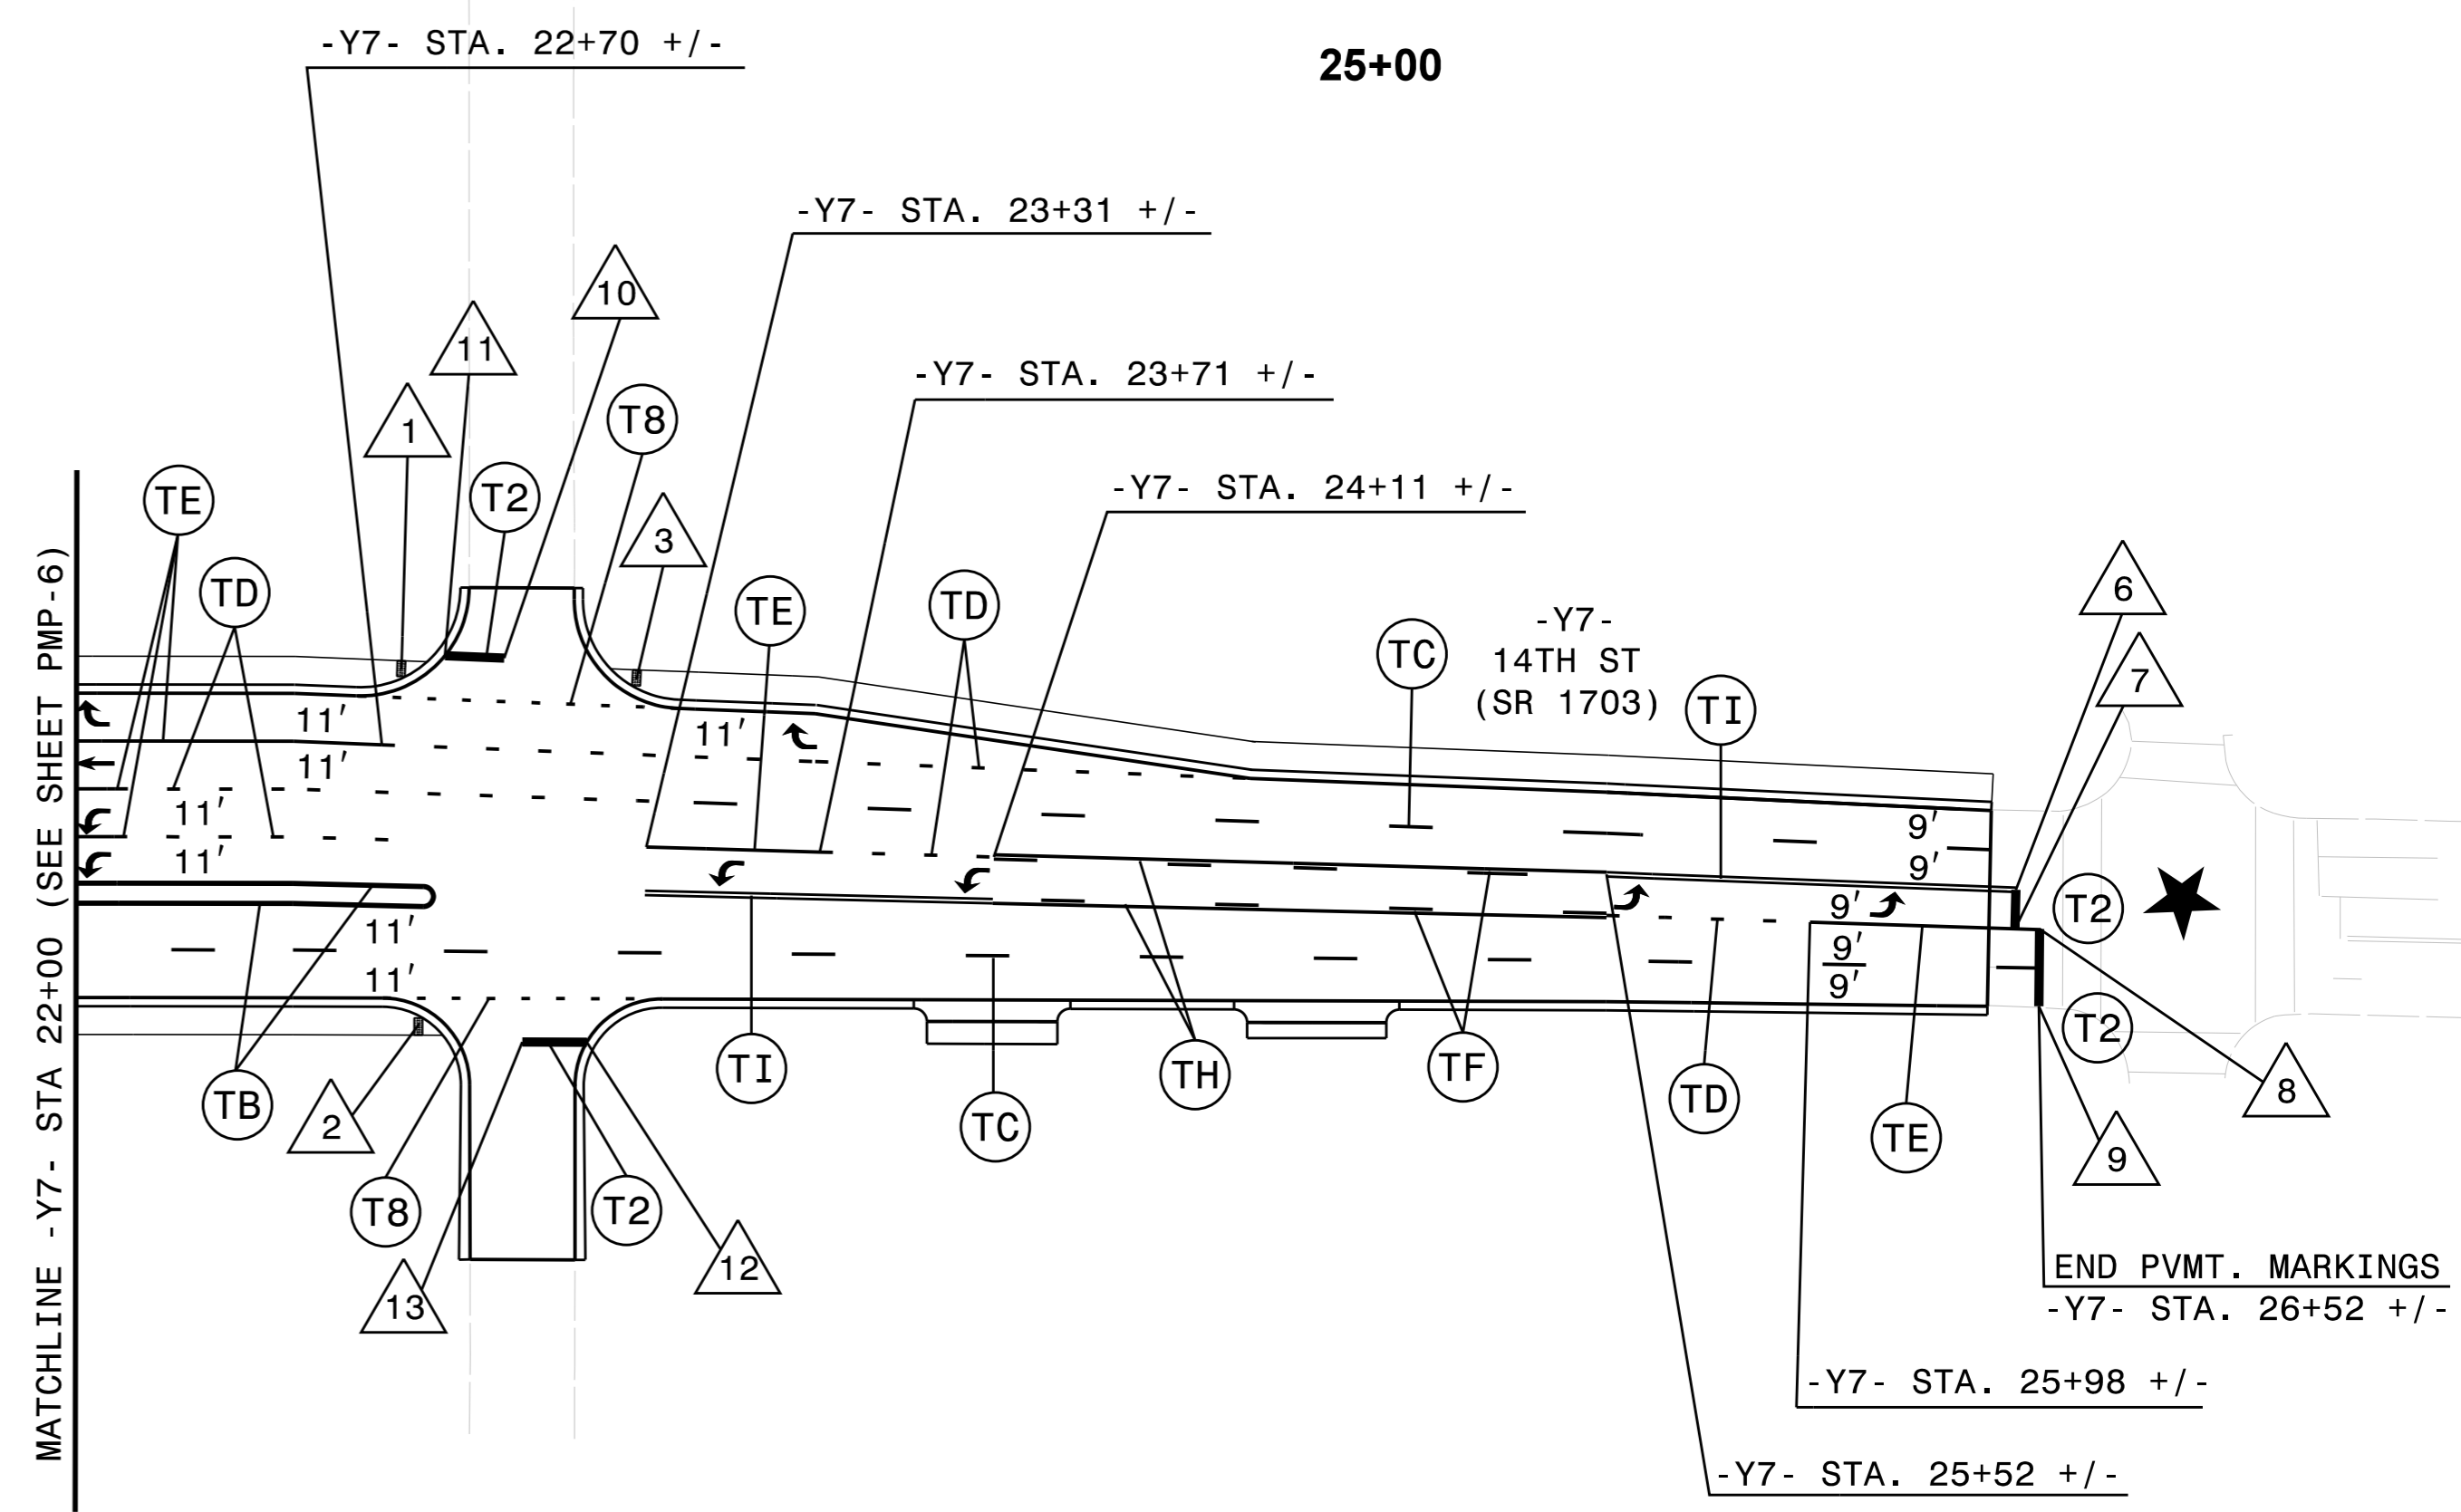

**PAVEMENT MARKING DETAIL**  
-Y7- STA. 22+00 TO STA. 26+452

K:\RAL\_Roadway\01036175 (U-3315)\Traffic\Signing\CADD\Signing Layout Plans\Proposed\U3315\_sgn\_pmp12.dgn 11/5/2014

- NOTES:
- SEE PMP-3 FOR SYMBOL AND PAVEMENT MARKING LEGEND
  - ALL BIKE LANES MEASURE 4' UNLESS OTHERWISE NOTED.