


10th STREET AT  
BANCROFT AVE./LINE AVE.  
SIG. INVENTORY 02-0892


COLOR CODE  
TIA/EIA 598-A

**LEGEND**

- TERMINATION CONFIGURATIONS ARE GENERIC. CONTRACTOR IS RESPONSIBLE FOR DETERMINING / ENSURING PROPER TERMINATION.
- (1) BLUE
  - (2) ORANGE
  - (3) GREEN
  - (4) BROWN
  - (5) SLATE
  - (6) WHITE
- X - FUSION SPLICE INDIVIDUAL FIBER  
C - CAP AND SEAL
- BUFFER SPLICE FUSION SPLICE ALL FIBER IN BUFFER TUBE COLOR TO COLOR

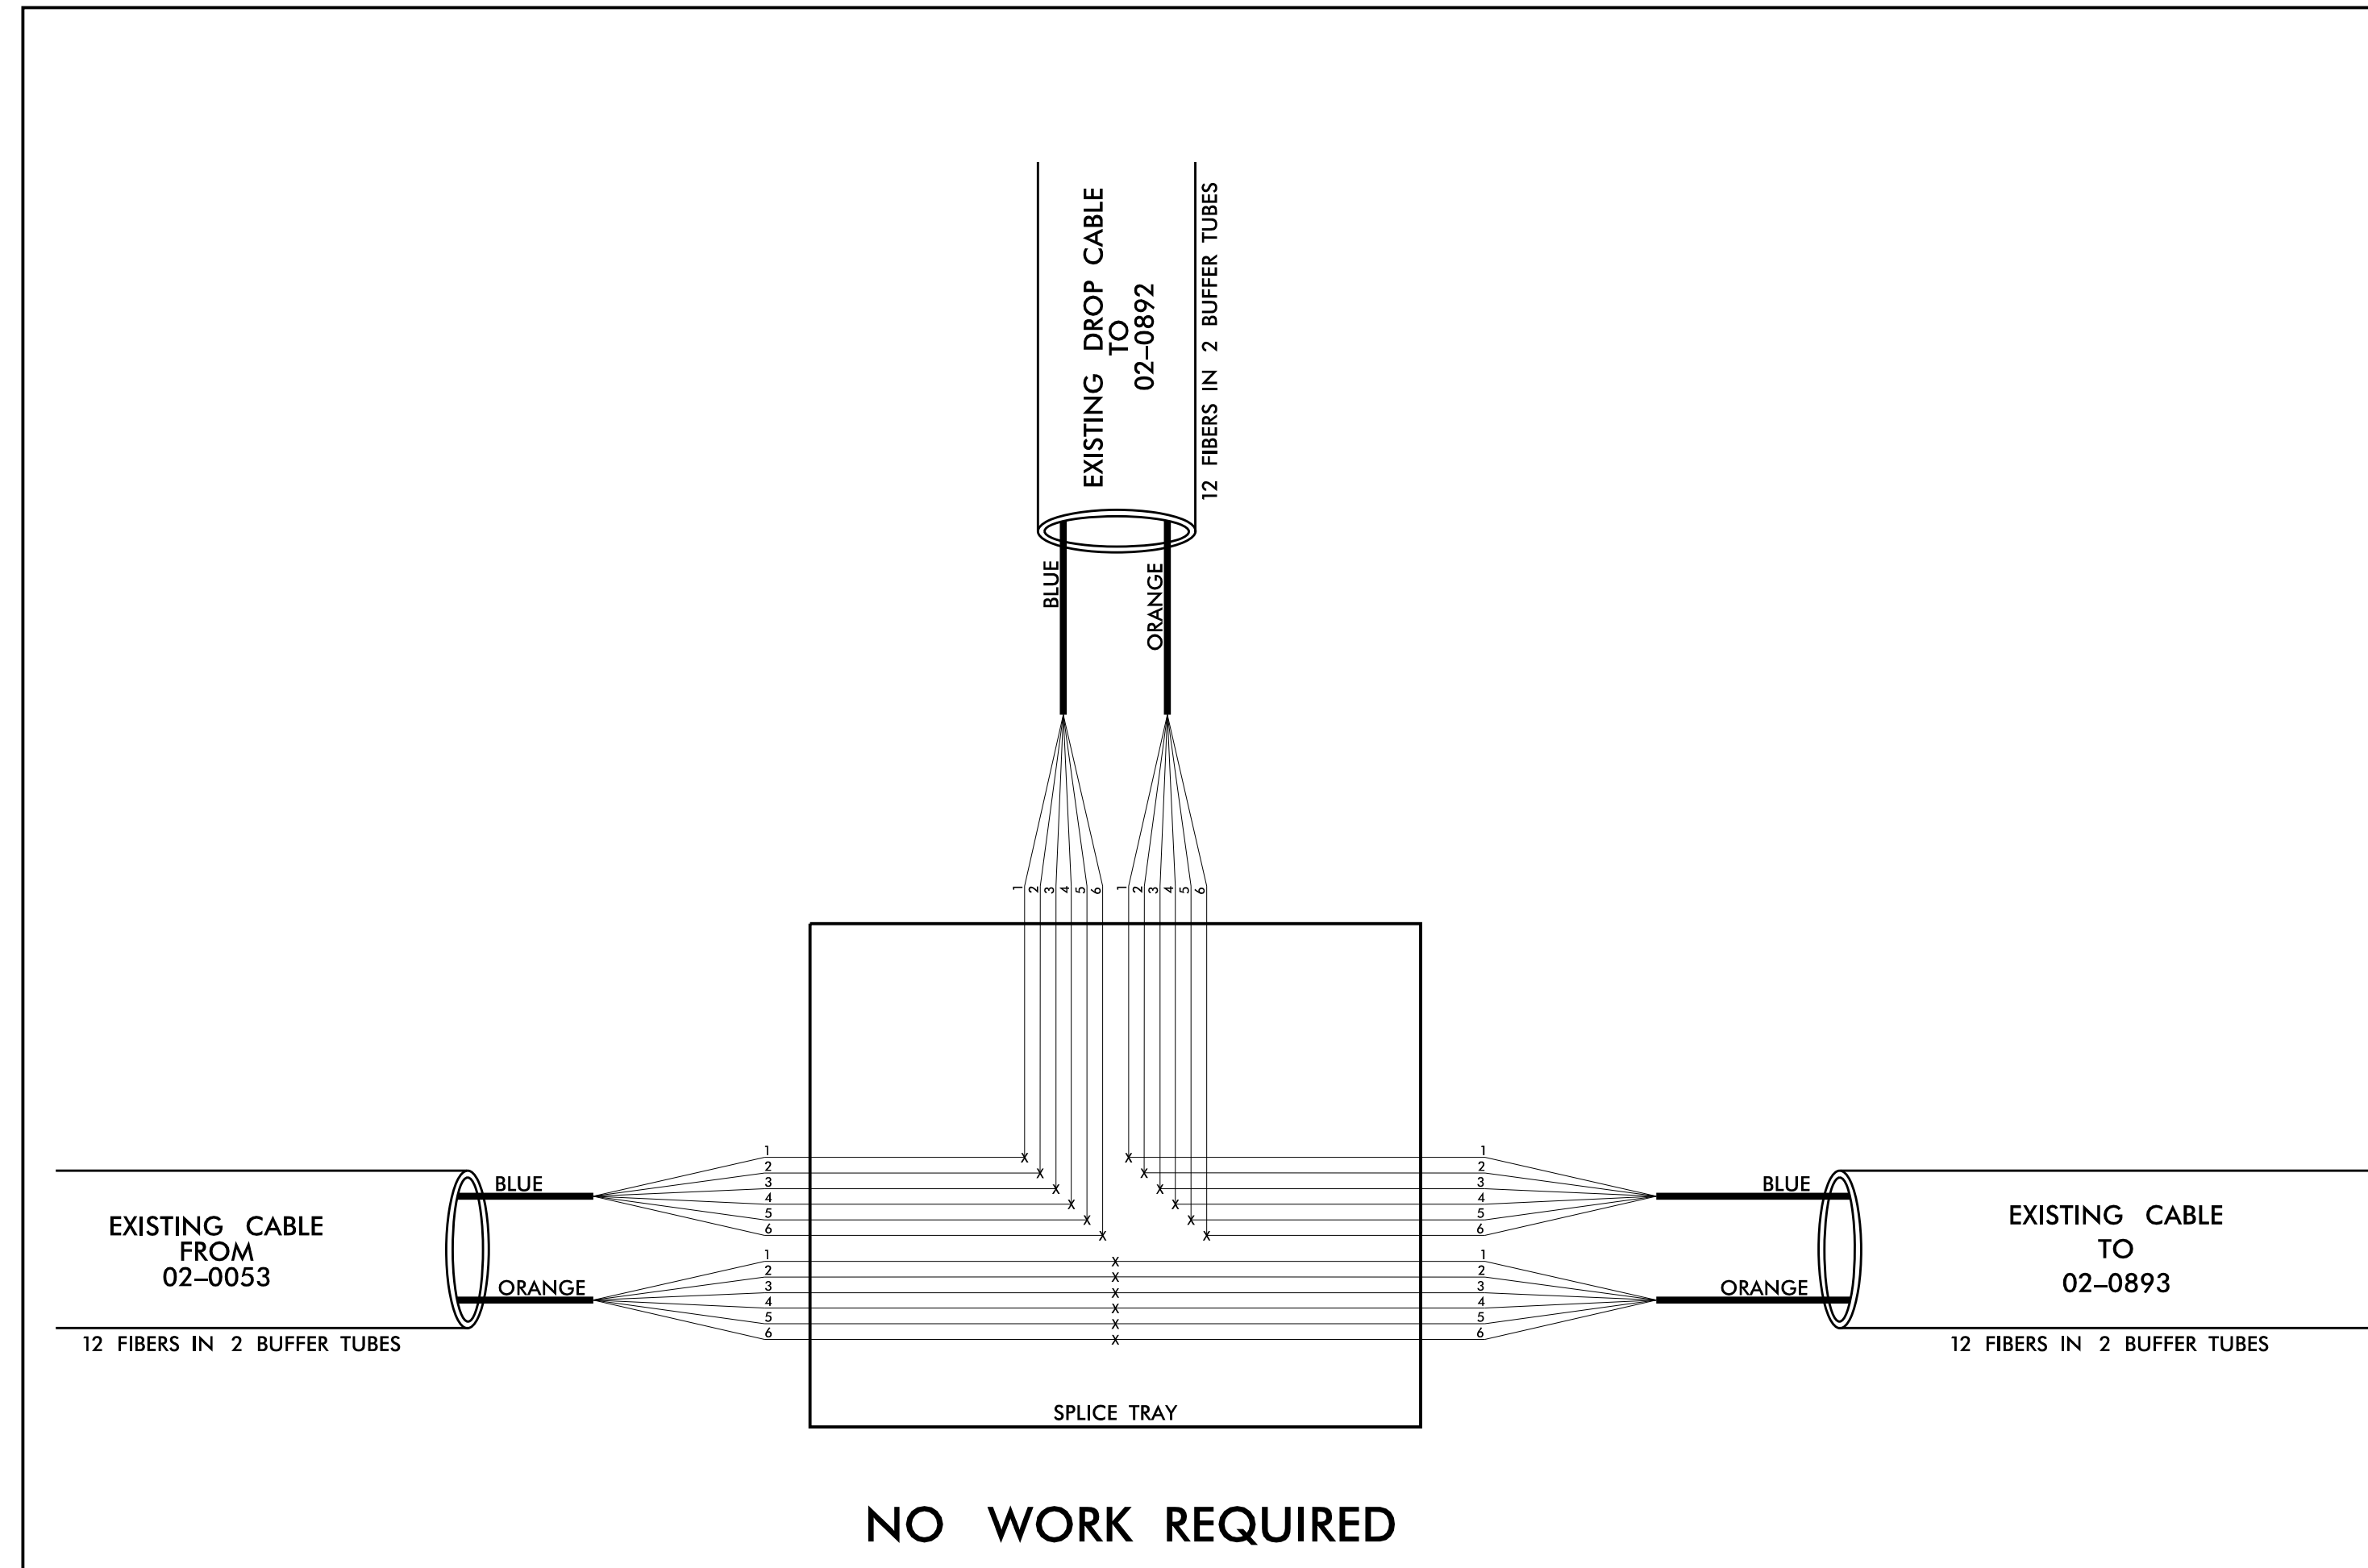

02-0892  
SIGNAL

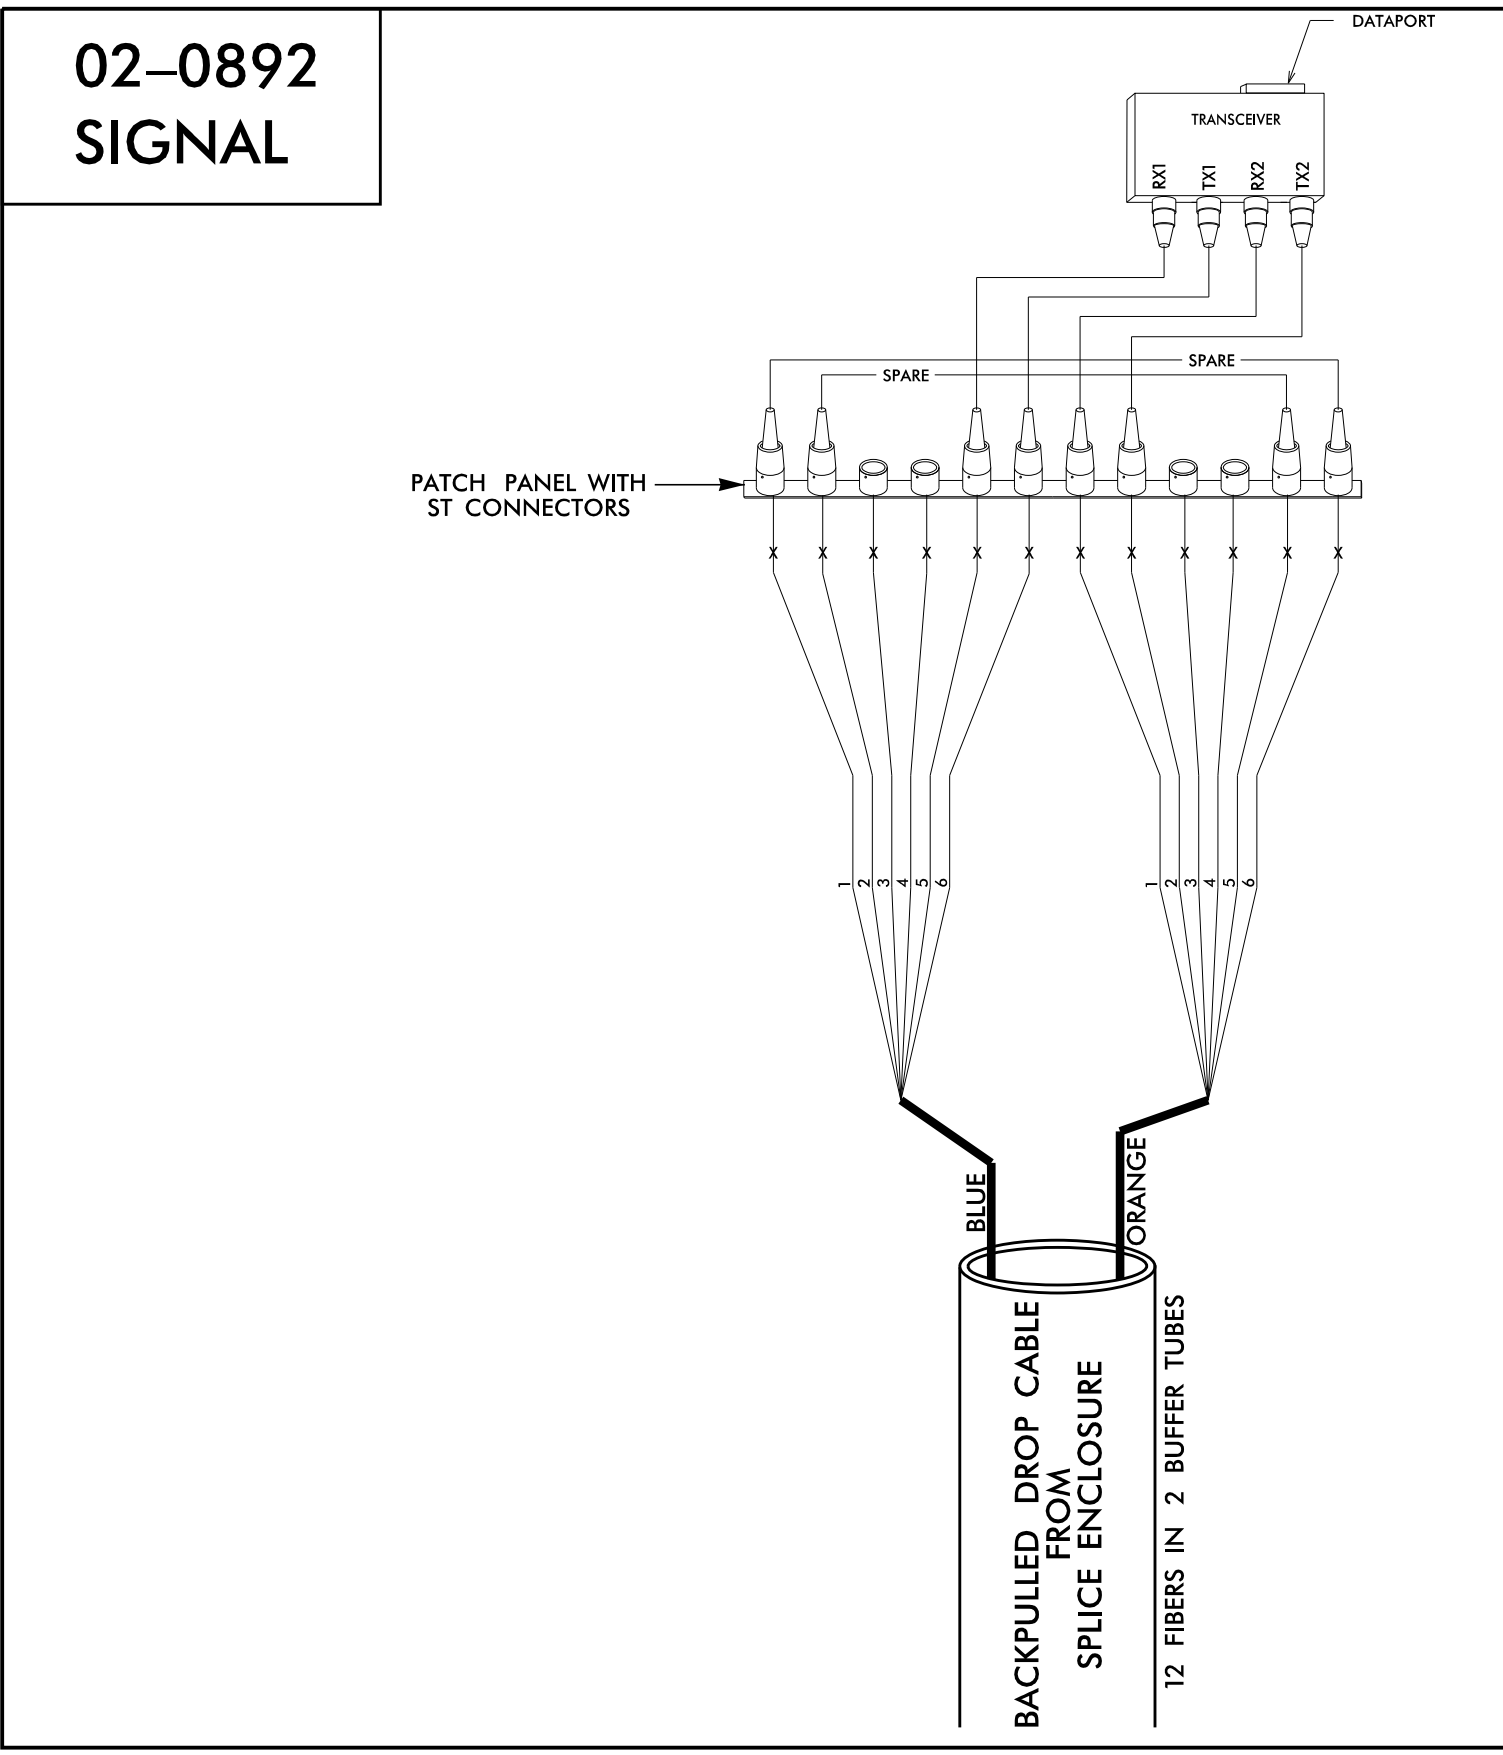

	<b>U-3315 INTERCONNECT SPlicing DETAILS</b>		
	DIVISION 2    PITT COUNTY    GREENVILLE		
Prepared For: Transportation Mobility and Safety Division STATE OF NORTH CAROLINA Department of Transportation	PLAN DATE: JUNE 2014 PREPARED BY: SP PENNINGTON	REVIEWED BY: SB PRIVETTE REVIEWED BY:	SEAL NORTH CAROLINA PROFESSIONAL SEAL 24432 ENGINEER STEPHANIE B. PRIVETTE
250 N. Greenfield Place, Garner, NC 27529 NC License #F-0102 P.O. Box 33088 Raleigh, NC 27636 (919) 677-2000	SCALE: 0 N/A	REVISIONS:	DocuSigned by: Stephanie Privette 9/3/2014 SIGNATURE: DATE:

9/23/2014 4:04:53 PM susen.pennington K:\RAL\_Roadway\01036175 U-3315\IT\Traffic\Signal\sig - Cable Routing\ITL\ITS\U3315-20140903\crpt.dgn