


TIP PROJECT: U-3315

CONTRACT: C203513

STATE OF NORTH CAROLINA
DIVISION OF HIGHWAYS

PITT COUNTY



STATE	STATE PROJECT REFERENCE NO.	SHEET NO.	TOTAL SHEETS
N.C.	U-3315		
STATE PROJ. NO.	F.A. PROJ. NO.	DESCRIPTION	
35781.1.2	HPPSTP-0220(53)	P.E.	
35781.2.1	MULTIPLE	RIGHT-OF-WAY	
35781.2.1	MULTIPLE	UTILITIES	
35781.3.FD1	STP-0220(72)	CONSTRUCTION	

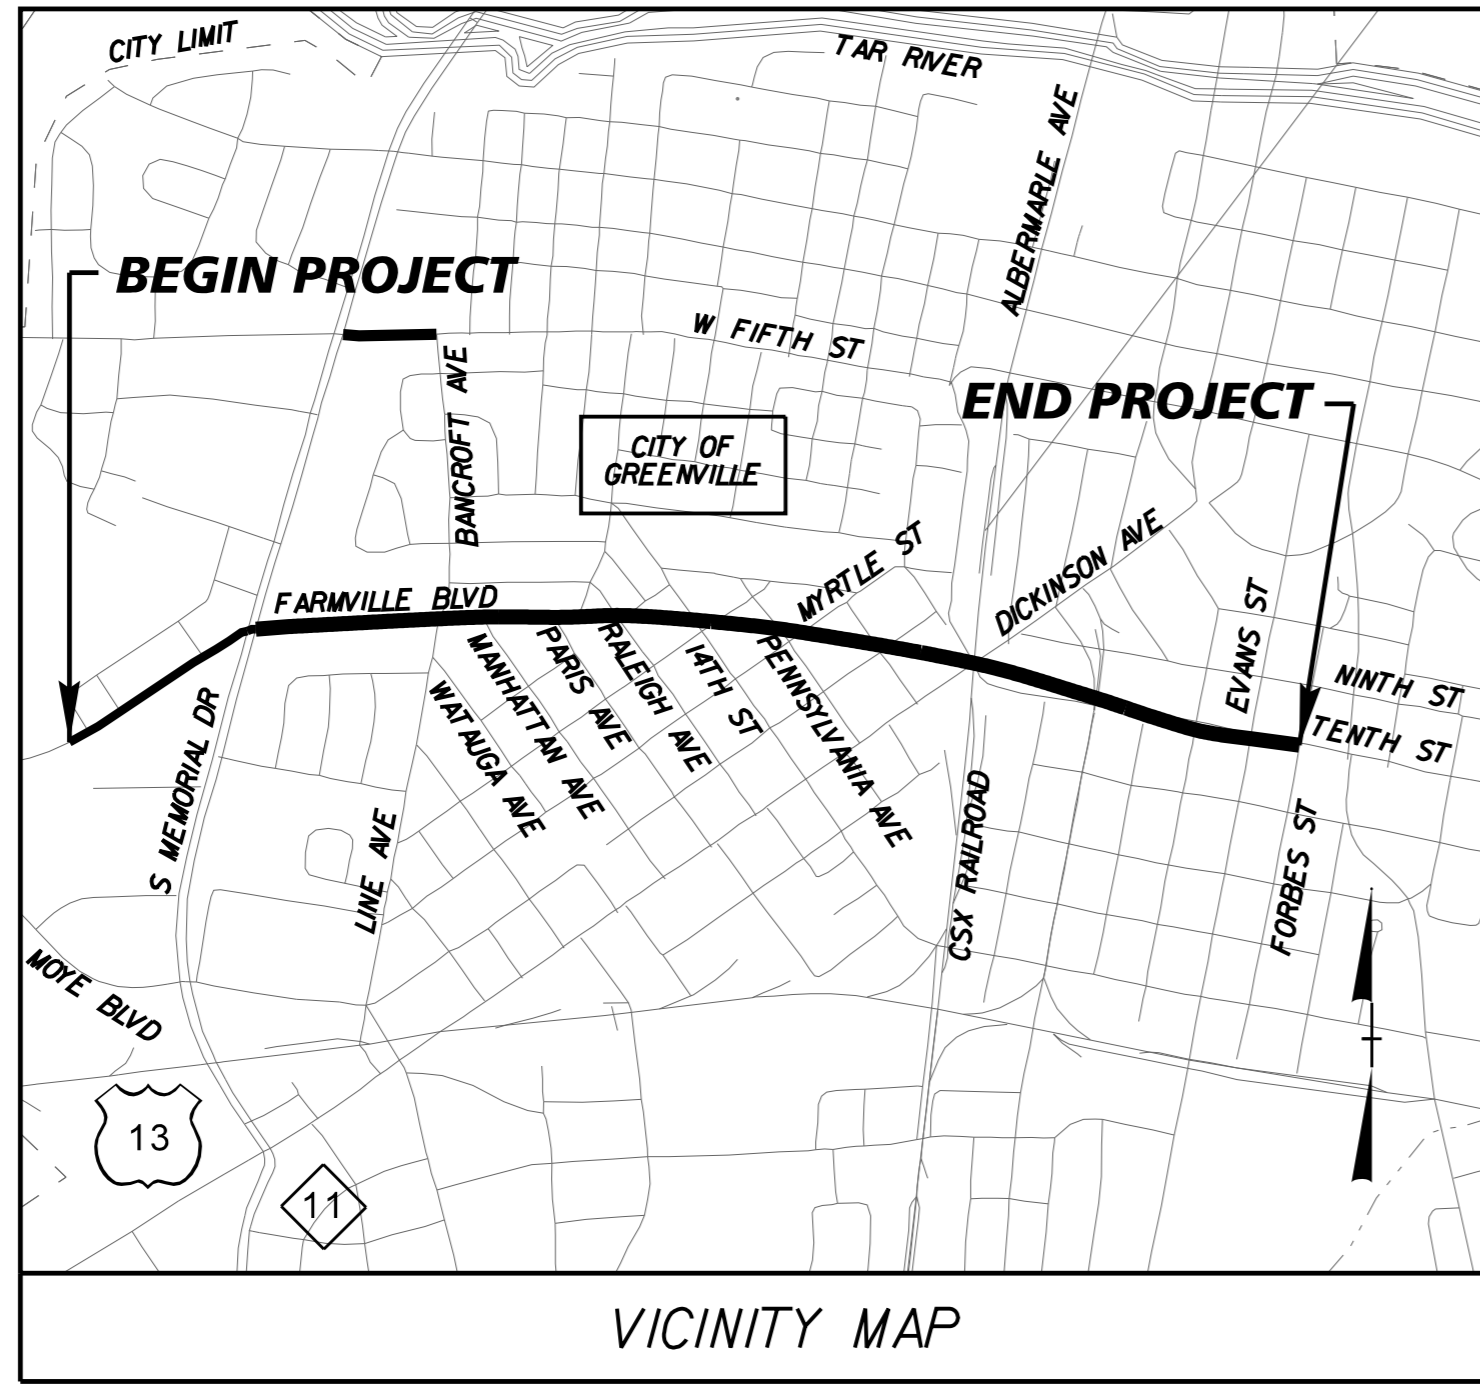


LOCATION: STANTONSBURG ROAD - TENTH STREET CONNECTOR
FROM US 13/NC 11 (MEMORIAL DRIVE) TO SR 1702 (EVANS STREET)

TYPE OF WORK: GRADING, DRAINAGE, PAVING, SIGNING, SIGNALS, AND STRUCTURES

STRUCTURE

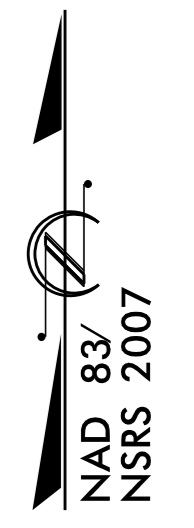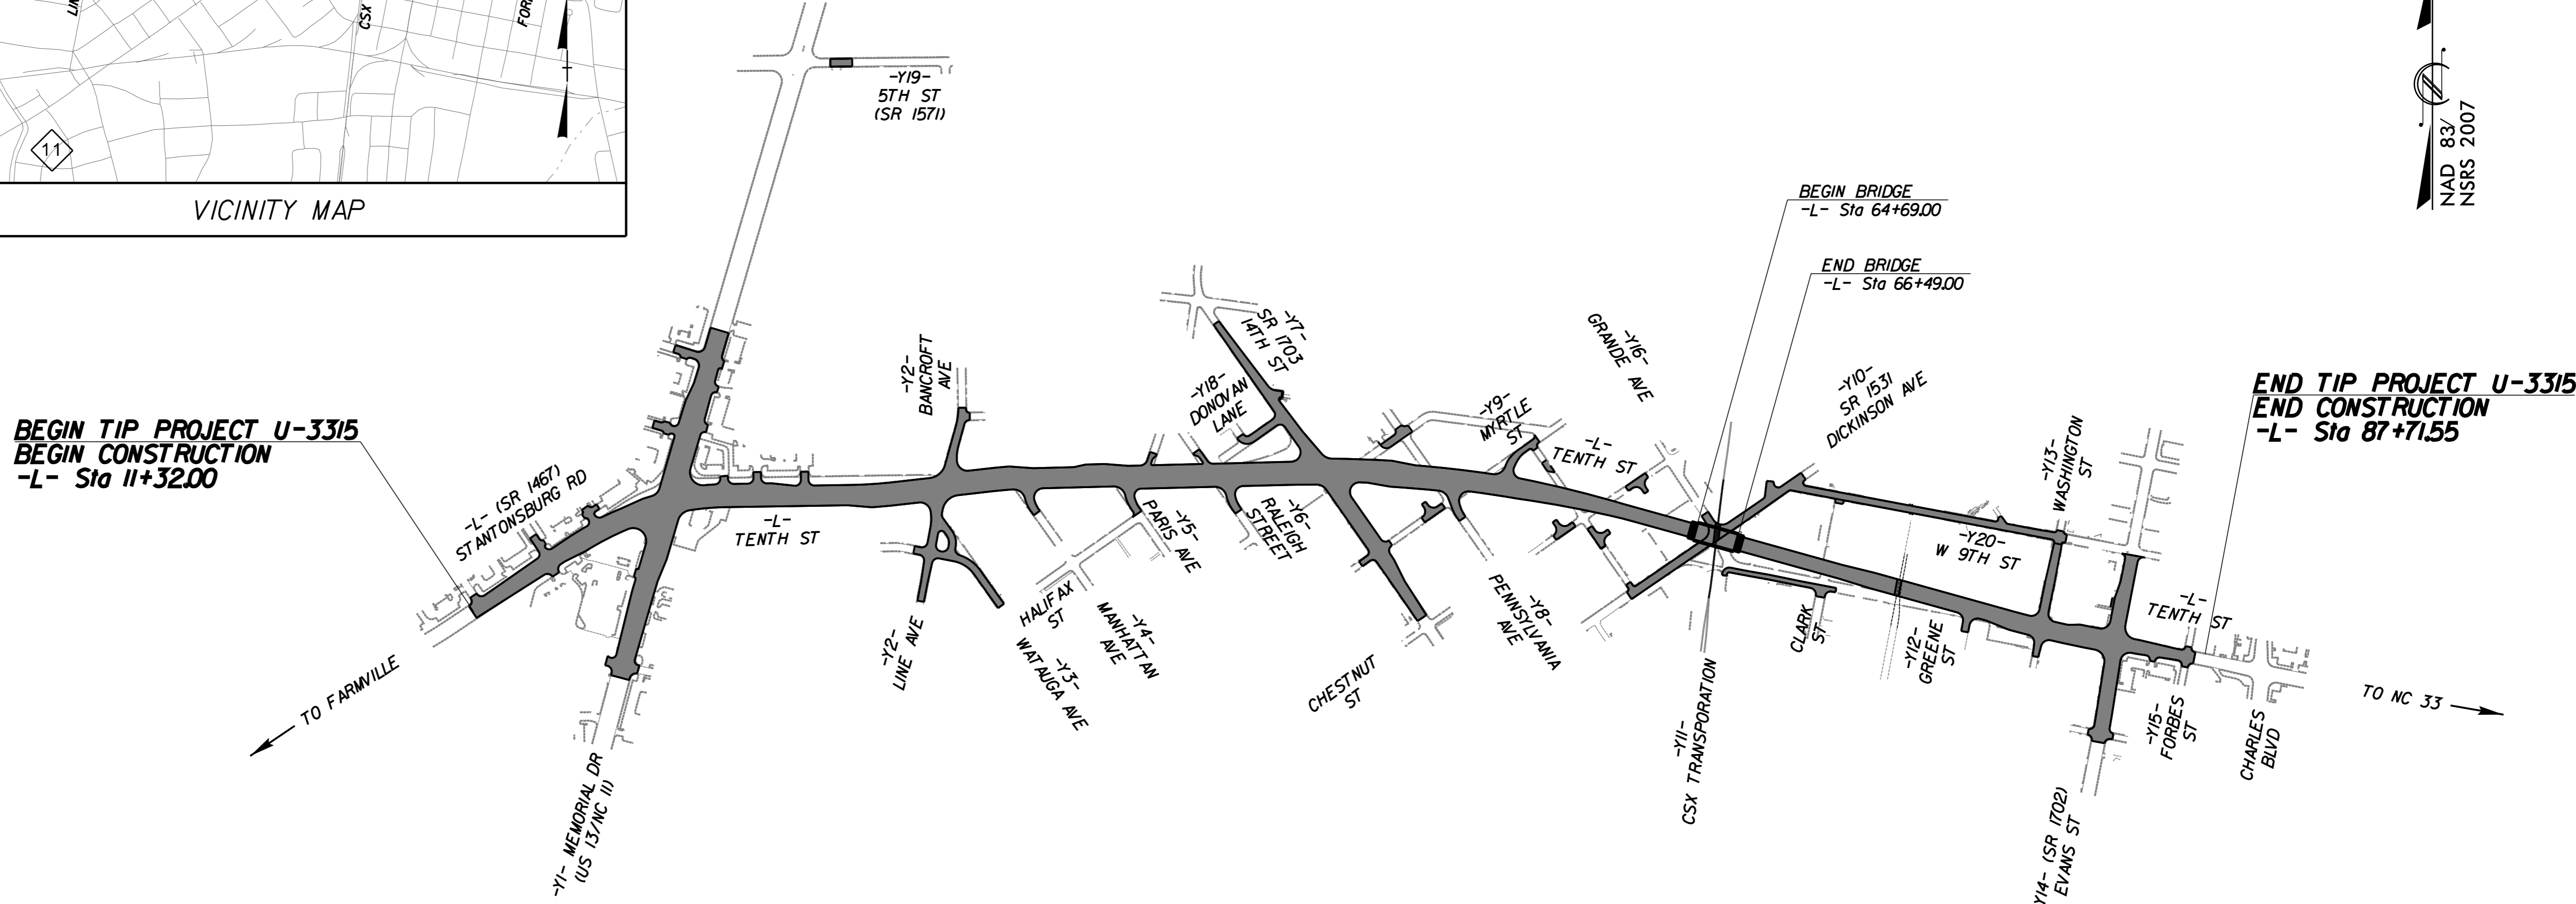

6/22/2015 K:\PDT_Structures\Bridge\NC\01036175_U3315-10th-St-Greenville\Cad\vdgn\SD.dgn

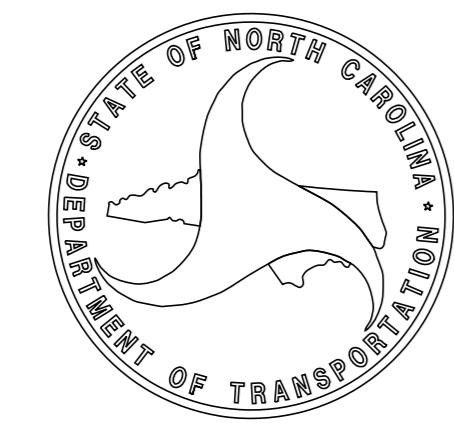

DESIGN DATA

ADT 2014	=	22,900 VPD
ADT 2034	=	30,500 VPD
K	=	9%
D	=	65%
T	=	8% *
V	=	40 mph

* (TTST 4% + DUAL 4%)

FUNCTIONAL CLASSIFICATION:
URBAN ARTERIAL
SUB-REGIONAL TIER

PROJECT LENGTH

LENGTH ROADWAY TIP PROJECT U-3315	=	1.413 MILES
LENGTH STRUCTURE TIP PROJECT U-3315	=	0.034 MILES
TOTAL LENGTH TIP PROJECT U-3315	=	1.447 MILES

PLANS PREPARED FOR THE NCDOT BY:

Kimley»Horn

© 2015 Post Office Box 33068
Raleigh, North Carolina 27636
PE NO. F-102

2012 STANDARD SPECIFICATIONS

CECIL L. NARRON, P.E.
PROJECT ENGINEER

JOSEPH J. PICCIRILLI, P.E.
PROJECT DESIGN ENGINEER

LETTING DATE:
AUGUST 18, 2015

STRUCTURAL DESIGN ENGINEER

CECIL L. NARRON, P.E.

Seal: NORTH CAROLINA PROFESSIONAL ENGINEER SEAL 12186

DocuSigned by: Cecil L. Narron
C:169A3D645024D0

6/22/2015

SIGNATURE: _____ P.E.

