



K:\BIDI-Structures\Bridges\NA\01036175-03315-10th-St.-Greenville-Cov\Vgn\SI9.dgn 9/12/2014

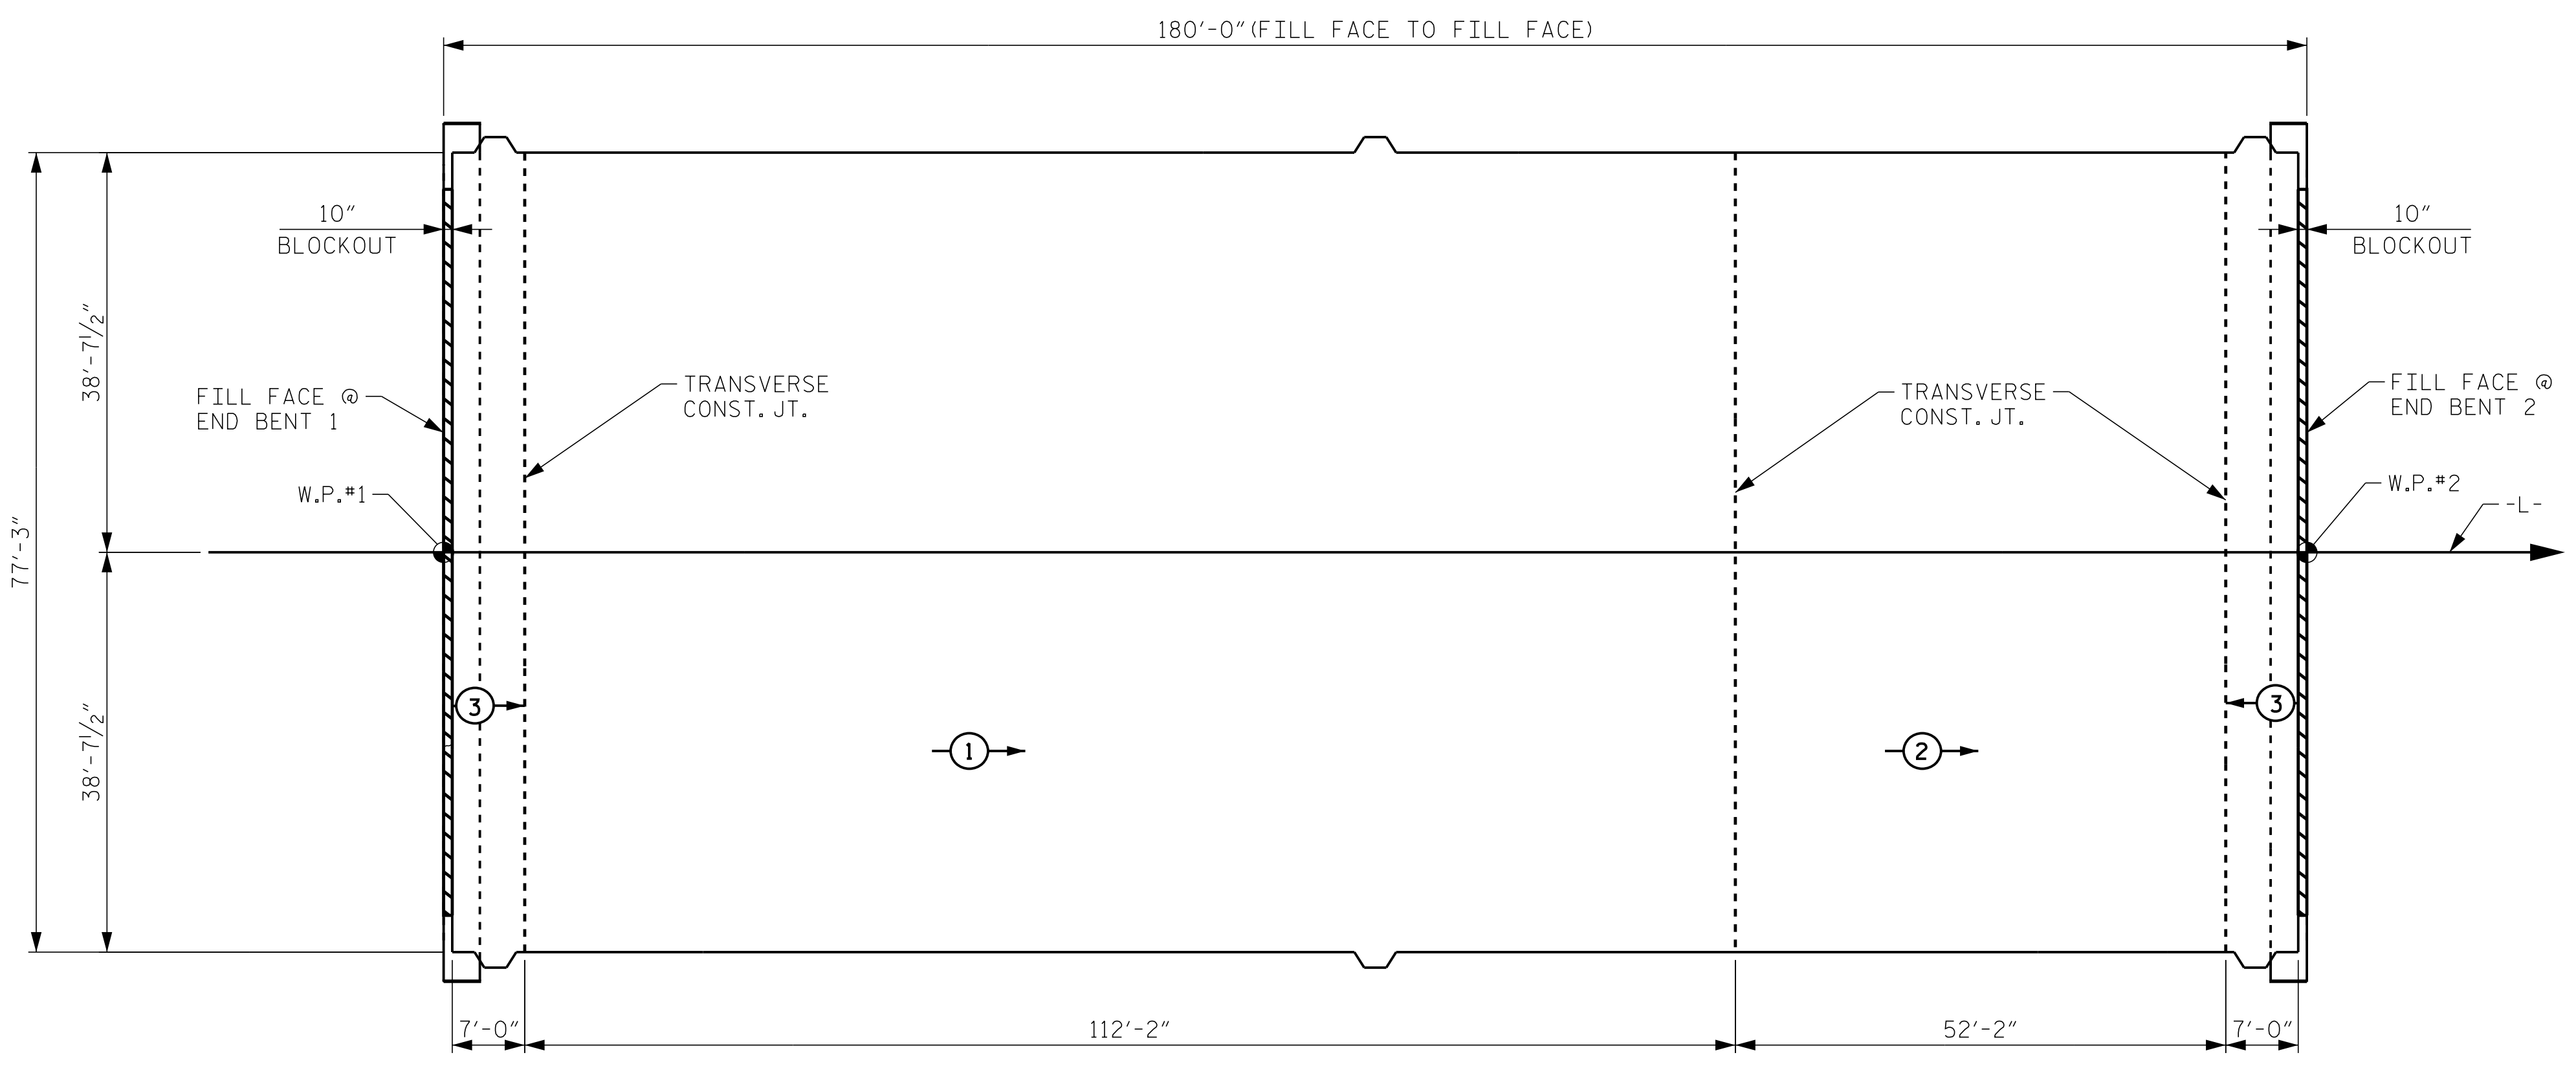


POURING SEQUENCE

(SEE TRANSVERSE CONSTRUCTION JOINT DETAIL.)
 ← ⊙ → INDICATES POUR NUMBER AND DIRECTION

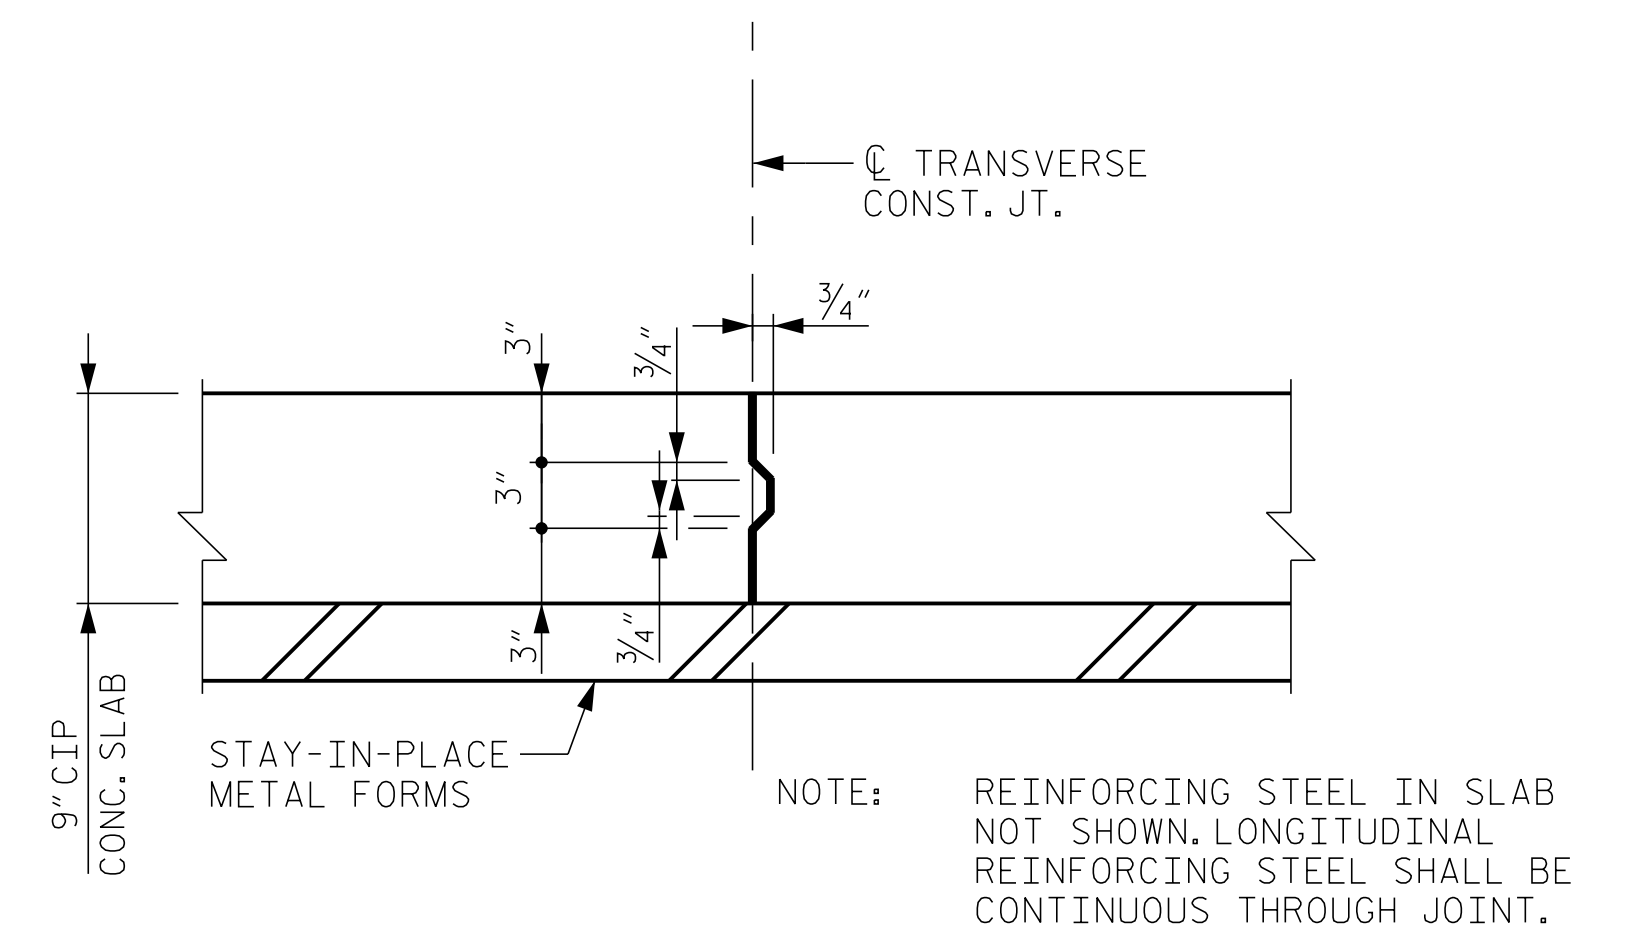

TRANSVERSE CONSTRUCTION JOINT

PROJECT NO. U-3315
PITT COUNTY
 STATION: 65+56.61 -L-
16+96.14 -Y10-

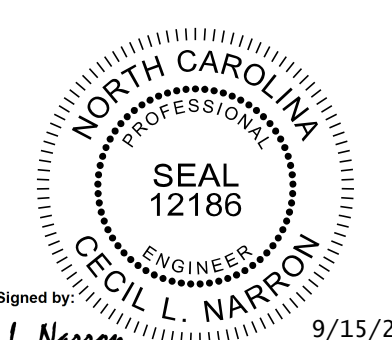

Kimley»Horn
 333 Fayetteville Street, Suite 600
 Raleigh, NC 27601-1772
 Phone (919) 835-1494
 NC LICENSE # F-0102

STATE OF NORTH CAROLINA DEPARTMENT OF TRANSPORTATION RALEIGH						SHEET NO. S-19
SUPERSTRUCTURE POUR SEQUENCE						TOTAL SHEETS 33
REVISIONS						
NO.	BY:	DATE:	NO.	BY:	DATE:	
1			3			
2			4			

NOTE: THE UPPER PORTION OF THE END BENT CAPS SHALL BE Poured WITH THE SUPERSTRUCTURE.

DRAWN BY: <u>J. I. KIMBLE</u>	DATE: <u>9/14</u>
CHECKED BY: <u>J. C. WILSON</u>	DATE: <u>9/14</u>
DESIGN ENGINEER OF RECORD: <u>C.L. NARRON</u>	DATE: <u>9/14</u>