



**1** ARCHITECTURAL BRICK WINDOWS  
A-2 ELEVATION  
SCALE: 3/8" = 1'-0"

**2** ARCHITECTURAL BRICK WINDOW  
A-2 SECTION  
SCALE: 3/8" = 1'-0"

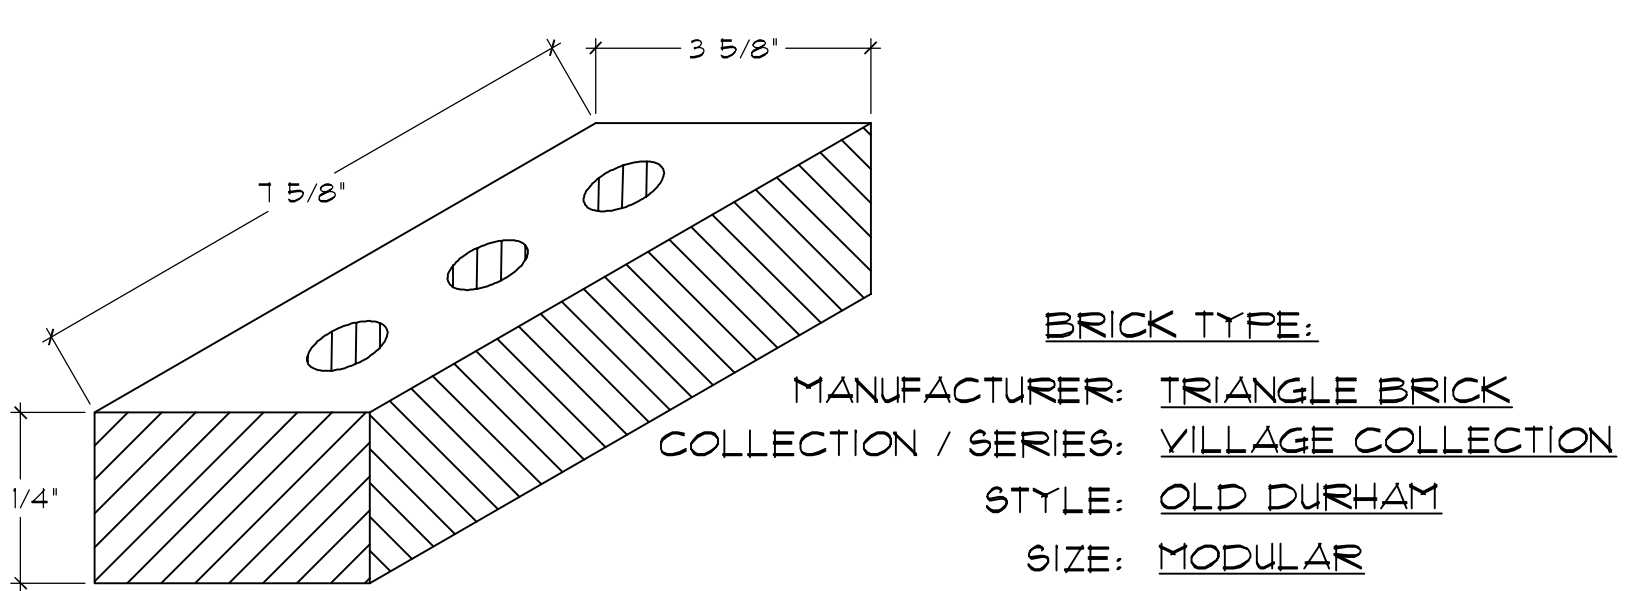

**BRICK TYPE:**  
MANUFACTURER: TRIANGLE BRICK  
COLLECTION / SERIES: VILLAGE COLLECTION  
STYLE: OLD DURHAM  
SIZE: MODULAR

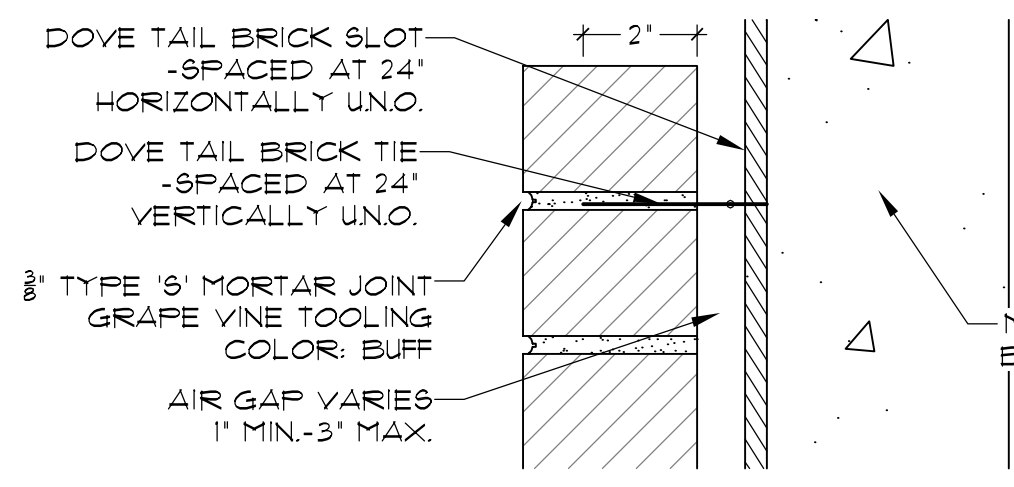

**8** TYPE 'S' MORTAR JOINT  
A-2 DETAIL  
SCALE: 3" = 1'-0"


**BRICK TIE:**  
MANUFACTURER: HOHMANN & BERNARD  
MODEL: -315 FLEXIBLE DOVETAIL BRICK TIE  
FINISH: HOT DIP GALVANIZED  
GAUGE: HEAVYWEIGHT 12 GAUGE  
SIZE: 3" (1" AIR GAP)  
4 1/2" (2 1/2" AIR GAP)  
5" (3" AIR GAP)

**BRICK TIE SLOT:**  
MANUFACTURER: HOHMANN & BERNARD, INC  
MODEL: -305 DOVETAIL SLOT  
GAUGE: 16 GAUGE  
FINISH: HOT DIP GALVANIZED  
SIZE: STANDARD 10' LENGTH

**WEEP HOLE TYPE:**  
MANUFACTURER: HOHMANN & BERNARD, INC  
MODEL: QV-QUADRO-VENT  
COLOR: BUFF  
SIZE: STANDARD 3/8" X 2 1/2" X 3 3/8"

**7** TYPE 'A' BRICK  
A-2 SCALE: NT5

PROJECT NO. U-3315  
PITT COUNTY  
STATION: 65+55.98 -L- 16+78.24 -Y10-

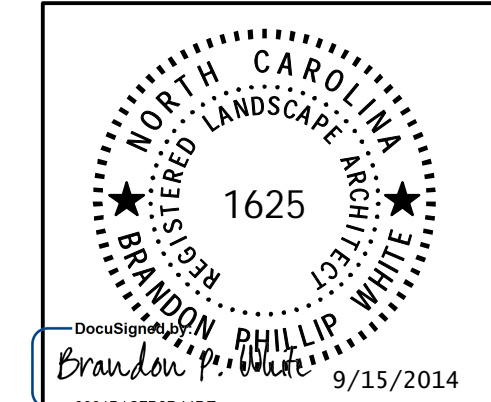

**Kimley»Horn**  
333 Fayetteville Street, Suite 600  
Raleigh, NC 27601-1772  
Phone (919) 677-2042  
Fax (919) 653-5847  
NC LICENSE # F-0102

STATE OF NORTH CAROLINA  
DEPARTMENT OF TRANSPORTATION  
RALEIGH  
ARCHITECTURAL BRICK WINDOW  
ELEVATIONS, SECTIONS  
AND DETAILS

REVISIONS				SHEET NO.
NO.	BY	DATE	NO.	
1			3	A-2
2			4	

8/22/2014  
DRAWN BY: H.R. HENDERSON  
CHECKED BY: B.P. WHITE  
DESIGN LANDSCAPE ARCHITECT: B.P. WHITE  
DATE: 8/22/14  
DATE: 8/22/14  
DATE: 8/22/14

This document, together with the concepts and designs presented herein, is an instrument of services. It is intended only for the specific purpose and client for which it was prepared. Release of and improper reliance of this document without written authorization and approval by Kimley-Horn and Associates, Inc. shall be without liability to Kimley-Horn and Associates, Inc.  
Copyright Kimley-Horn and Associates, Inc., 2014