



STATE OF NORTH CAROLINA  
DIVISION OF HIGHWAYS

**TRANSPORTATION MANAGEMENT PLAN**

**ROBESON COUNTY**

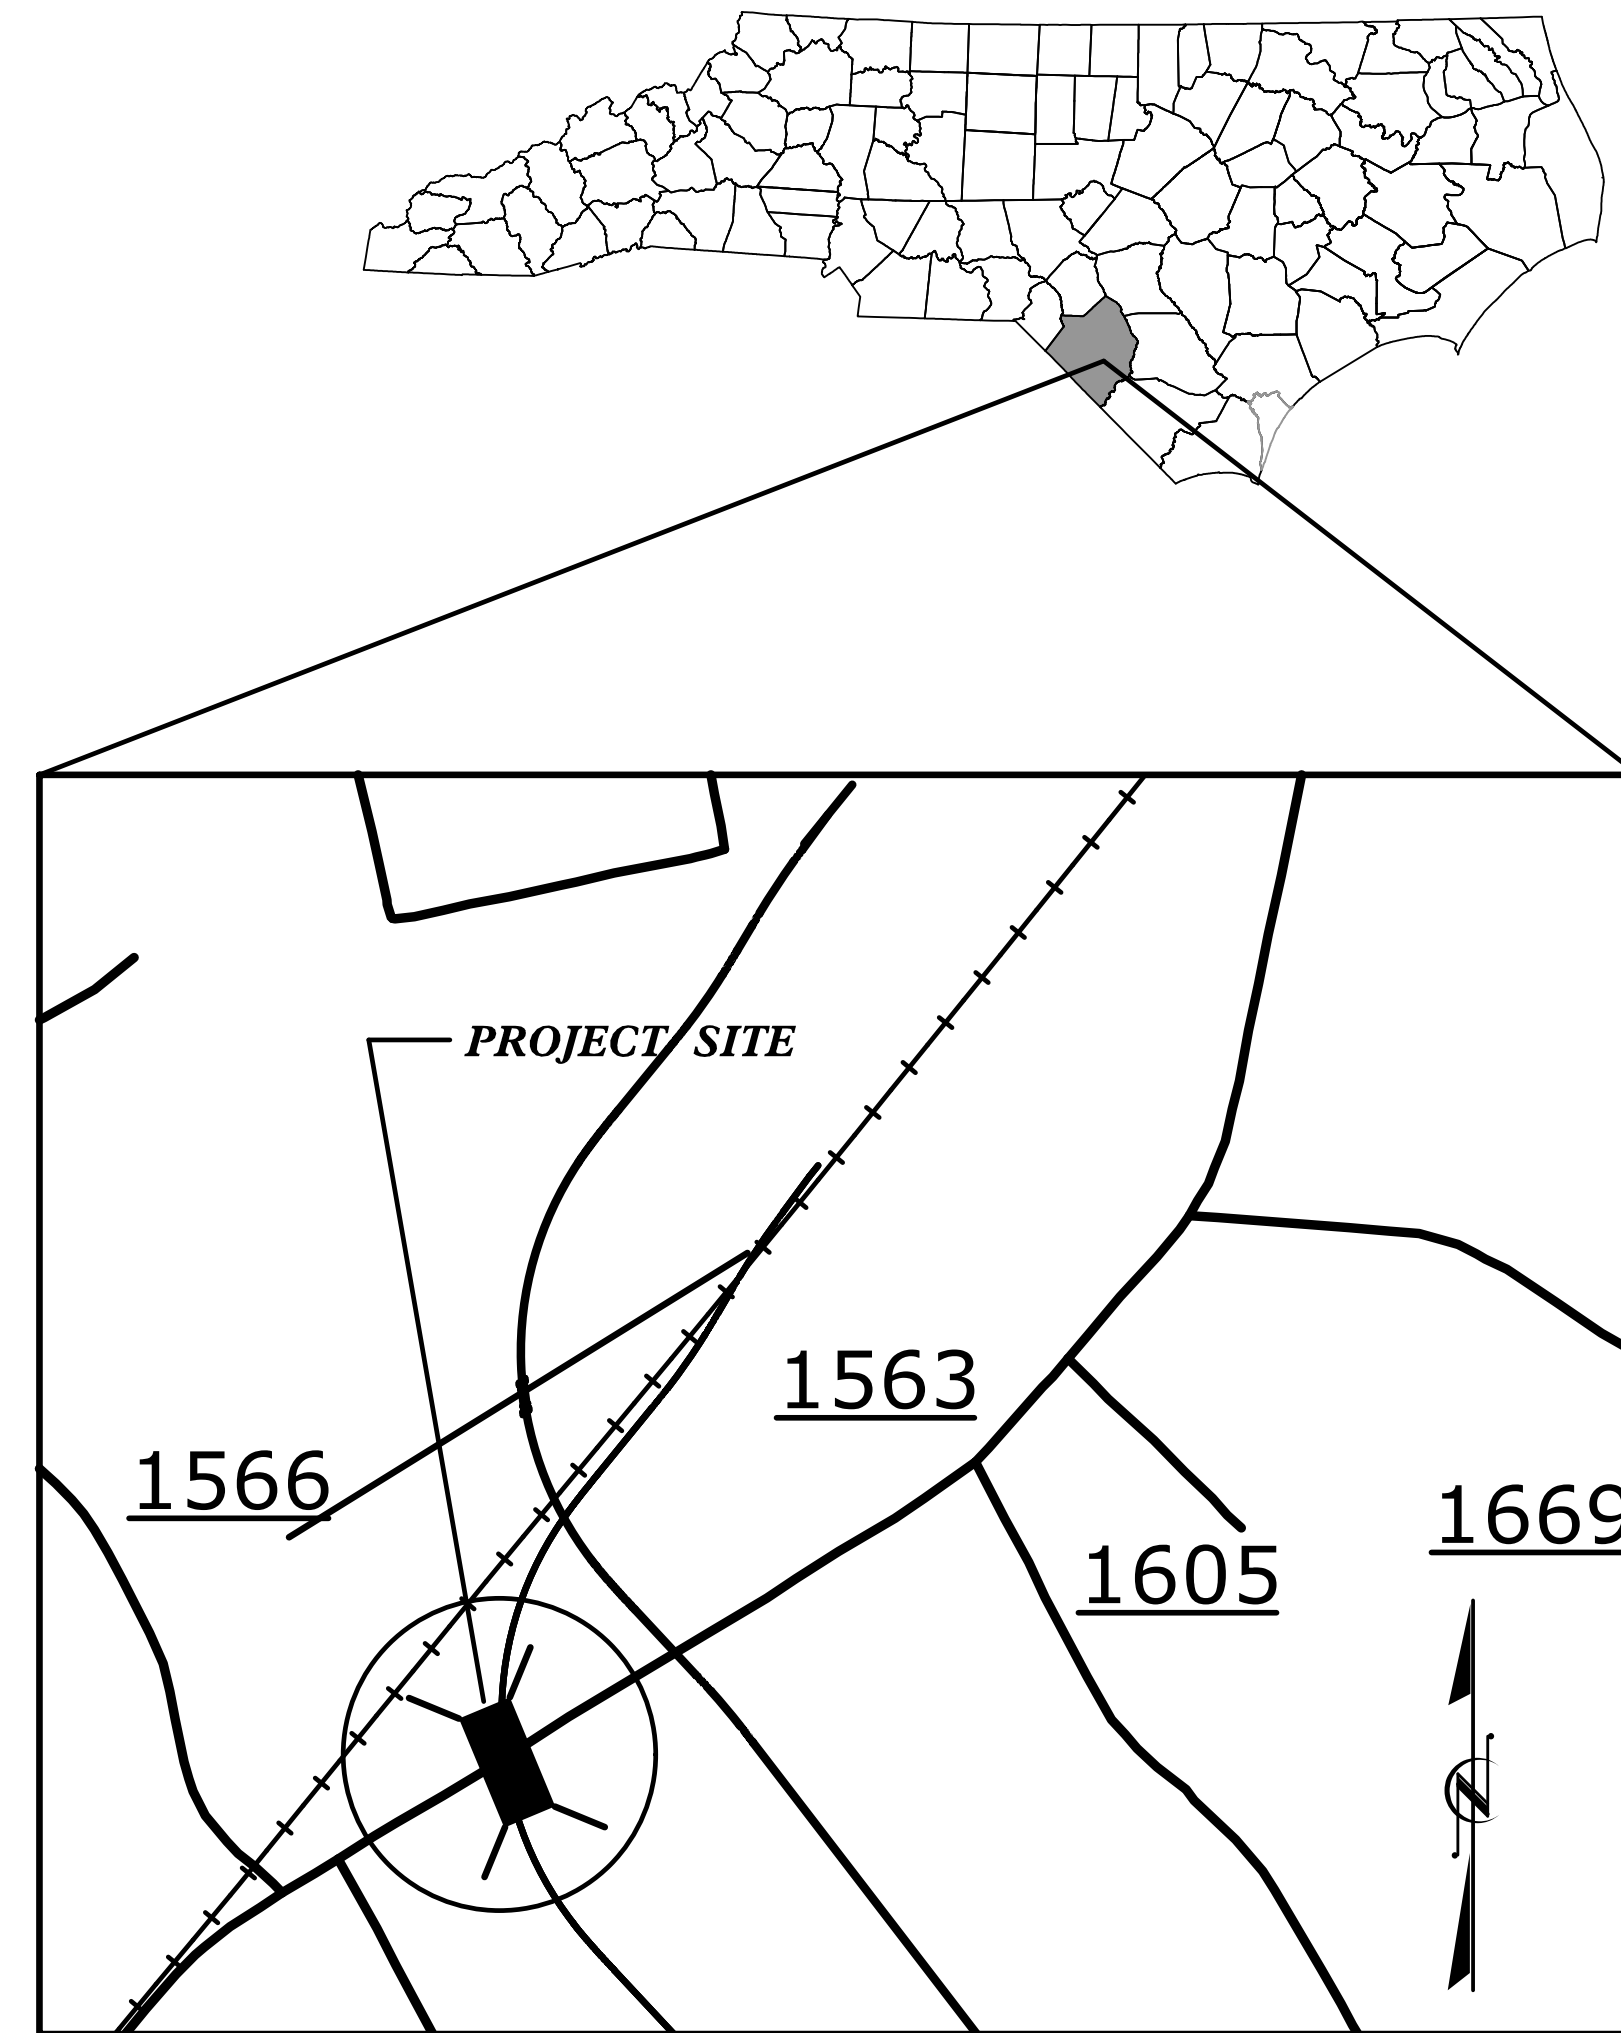


LOCATION: RAIL GRADE SEPARATION OVER SR 1563 (UNION CHAPEL RD)

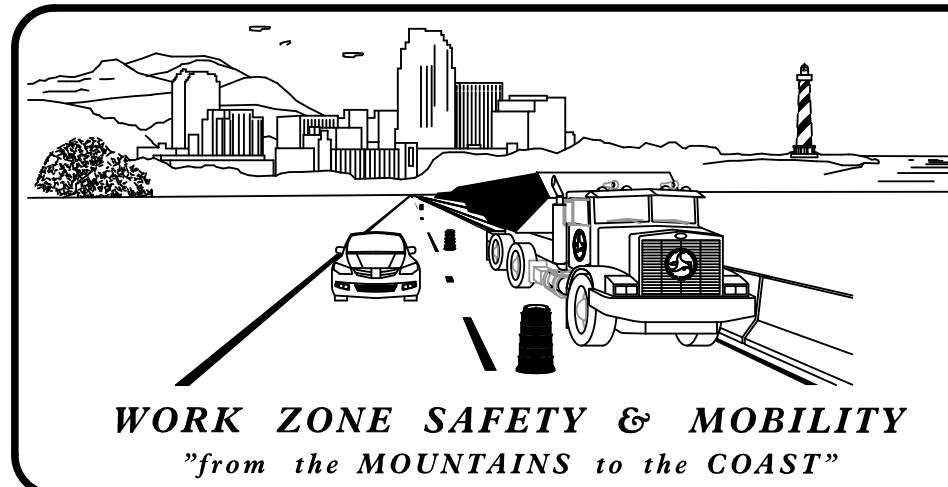

**N.C.D.O.T. WORK ZONE TRAFFIC CONTROL**  
1561 MAIL SERVICE CENTER (MSC) RALEIGH, NC 27699-1561  
750 N. GREENFIELD PARKWAY, GARNER, NC 27529 (DELIVERY)  
PHONE: (919) 773-2800 FAX: (919) 771-2745

J. S. BOURNE, P.E. STATE TRAFFIC MANAGEMENT ENGINEER  
D.W. BISSETTE, P.E. CENTRAL TRAFFIC CONTROL ENGINEER  
TRAFFIC CONTROL PROJECT DESIGN ENGINEER

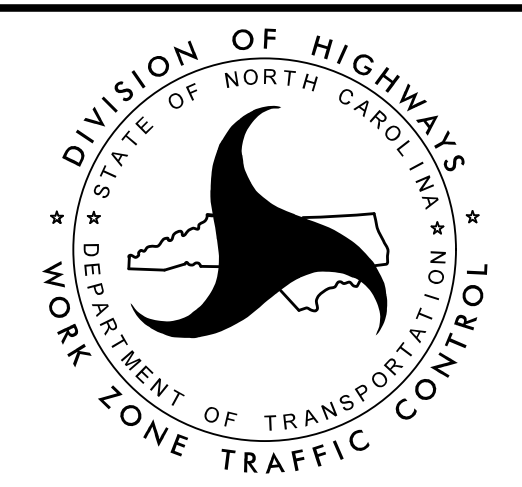

**INDEX OF SHEETS**

SHEET NO.	TITLE
TMP-1	TITLE SHEET VICINITY MAP AND INDEX OF SHEETS
TMP-1A	LIST OF APPLICABLE ROADWAY STANDARD DRAWINGS, LEGEND, AND TEMPORARY PAVEMENT MARKING
TMP-1B	GENERAL NOTES
TMP-2	SHORING NOTES
TMP-2A	PCB AT TEMPORARY SHORING LOCATIONS
TMP-3	PHASING
TMP-4 - TMP-5	PHASE I DETAILS

**HNTB** HNTB NORTH CAROLINA, P.C.  
343 E. Six Forks Road, Suite 200  
Raleigh, North Carolina 27609  
NC License No: C-1554

R. B. EARLY, PE TRAFFIC CONTROL PROJECT ENGINEER  
R. B. EARLY, PE TRAFFIC CONTROL PROJECT DESIGN ENGINEER  
J. A. PHILLIPS TRAFFIC CONTROL DESIGN ENGINEER

APPROVED: *Rhonda Early*  
DATE: 1/19/2015

SEAL



SHEET NO.  
TMP-1

P-4900A

TIP PROJECT:

REVISIONS

12:56:52 PM  
C:\P4900A\49000\_te\_TMP\_01.dgn  
\$\$\$\$\$USERNAME\$\$\$\$\$  
QA/QC STAGE:  
REVIEW:  
CONCUR:  
REVISE:  
VERIFY: