




NOTE:
 JOINT SHALL BE TESTED FOR LEAKS AND MADE WATERTIGHT BEFORE FLASHING AND EXP. PLATE COVER ARE INSTALLED.

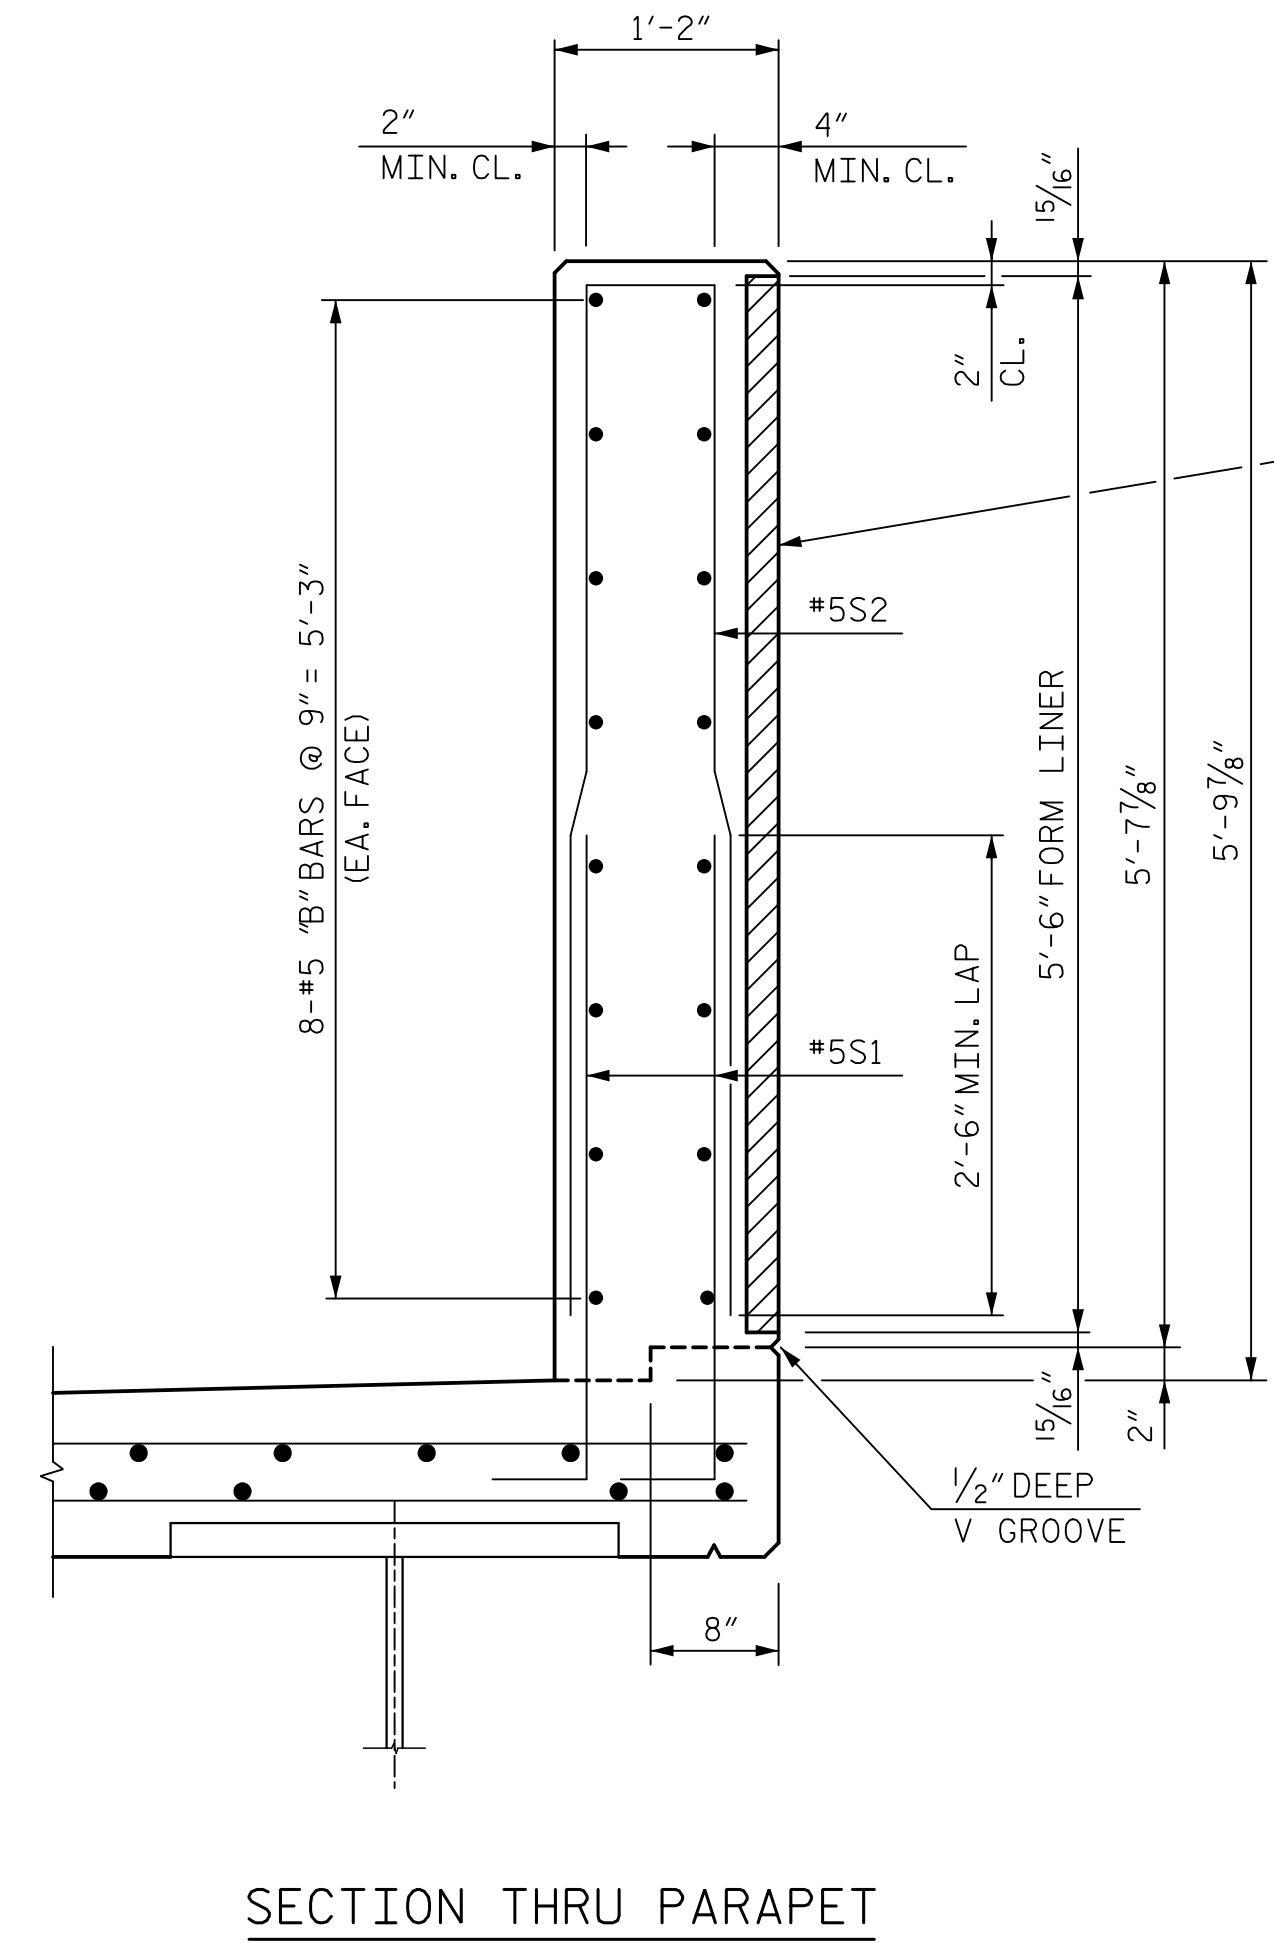

SECTION THRU PARAPET

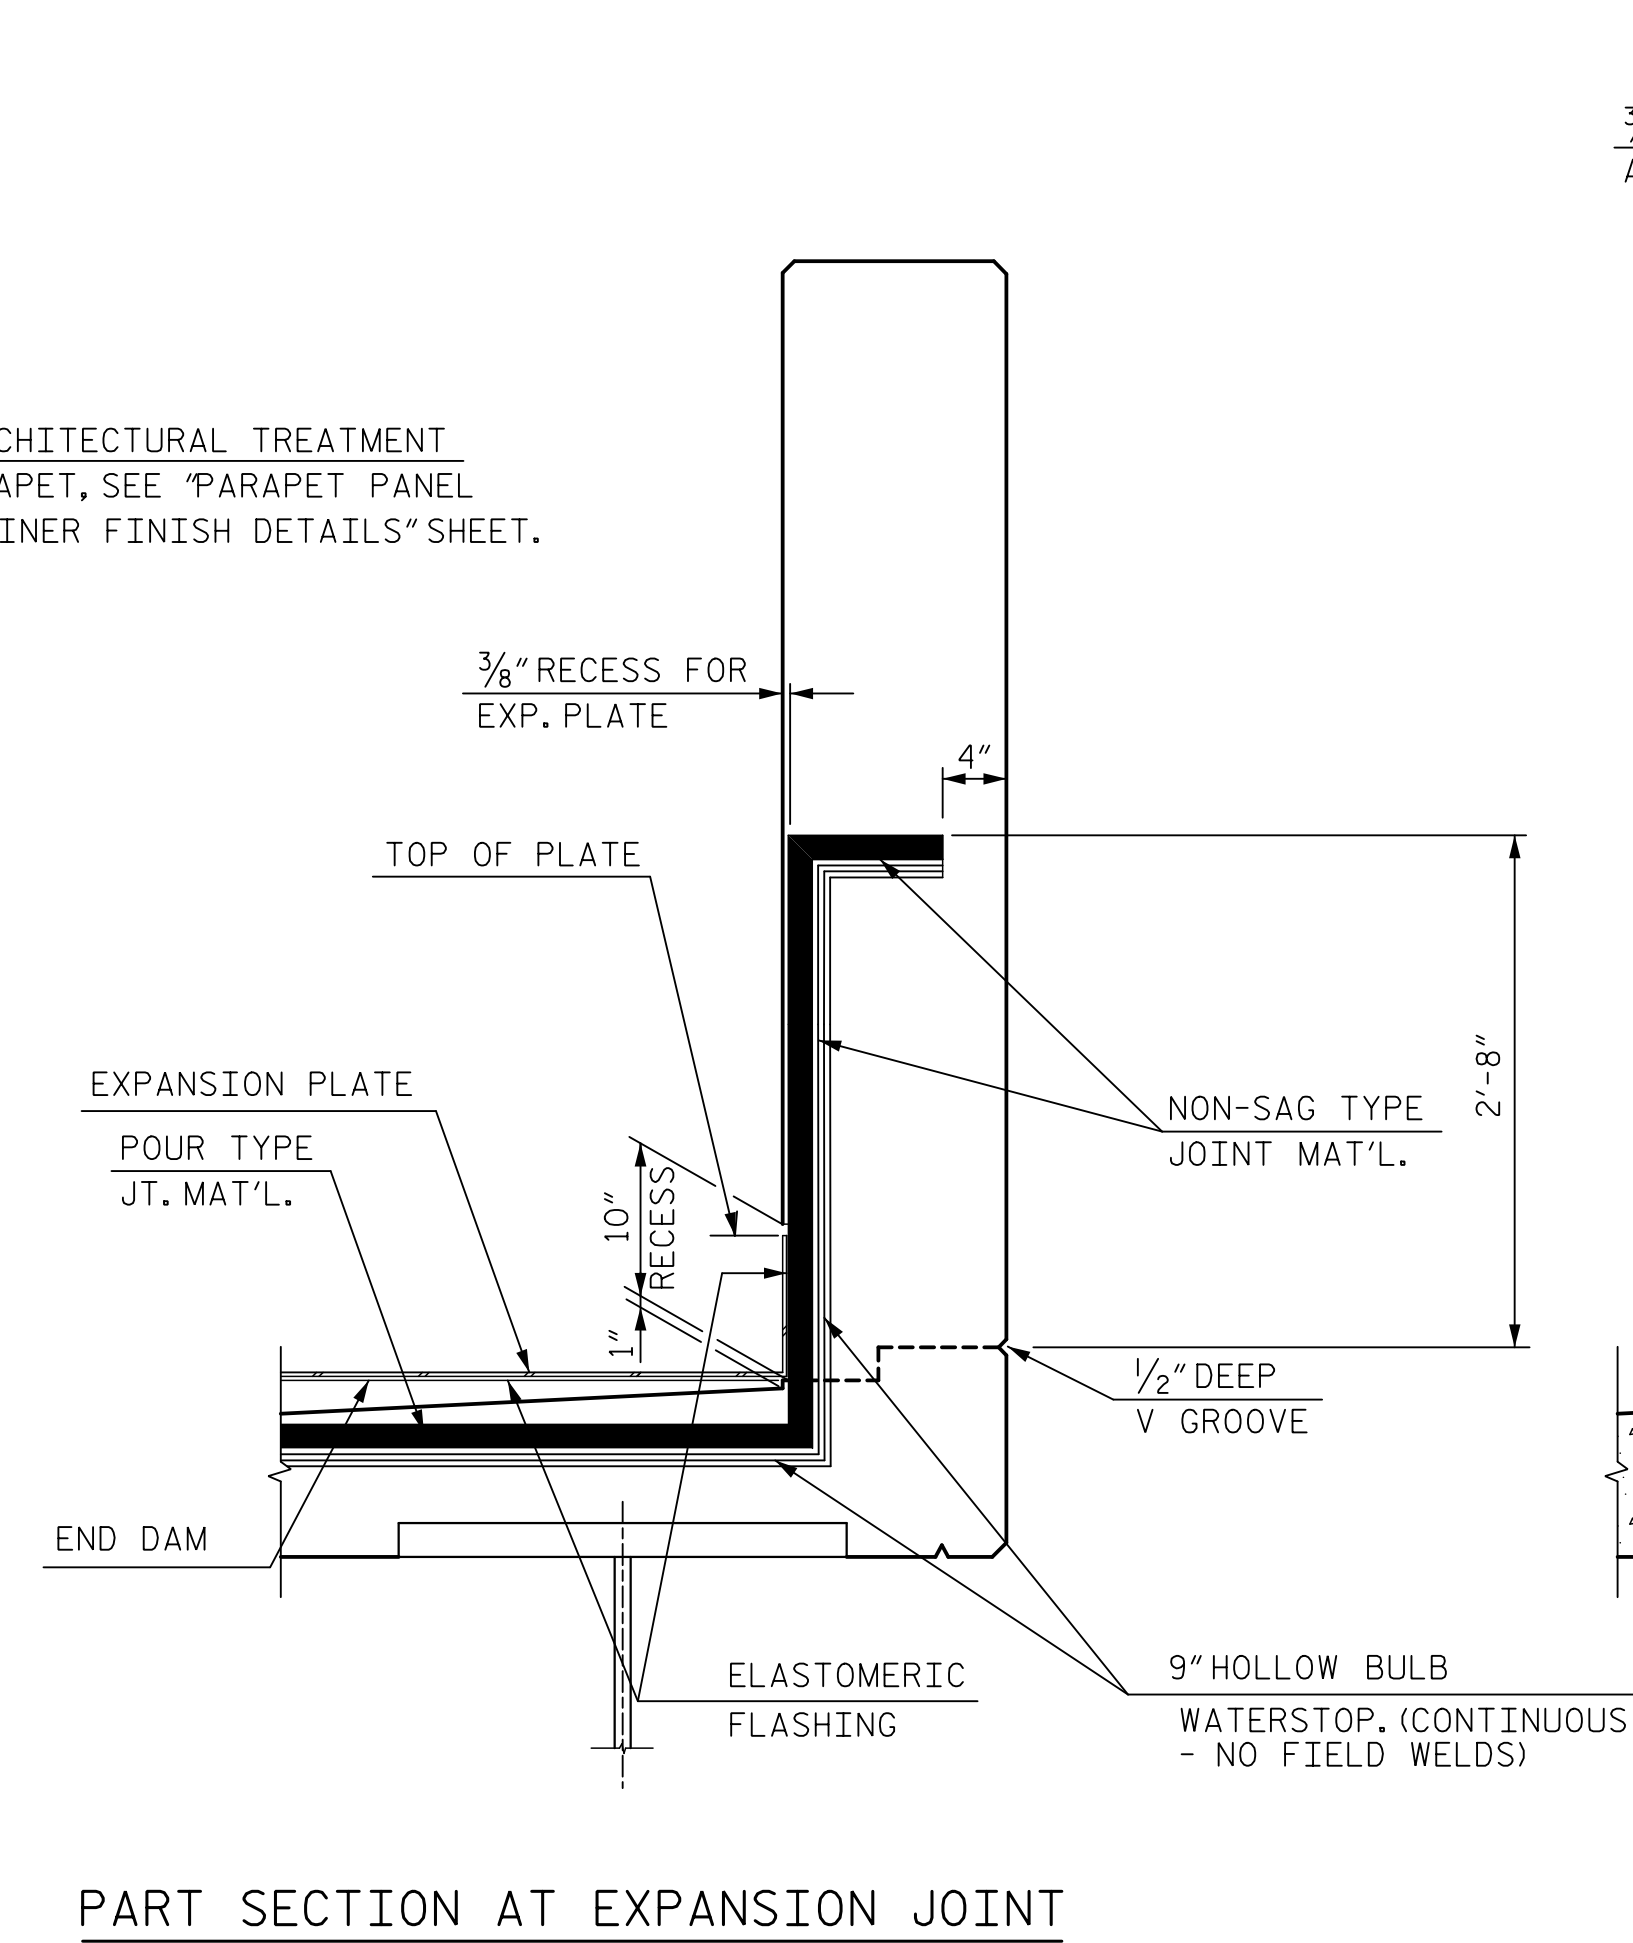

PART SECTION AT EXPANSION JOINT

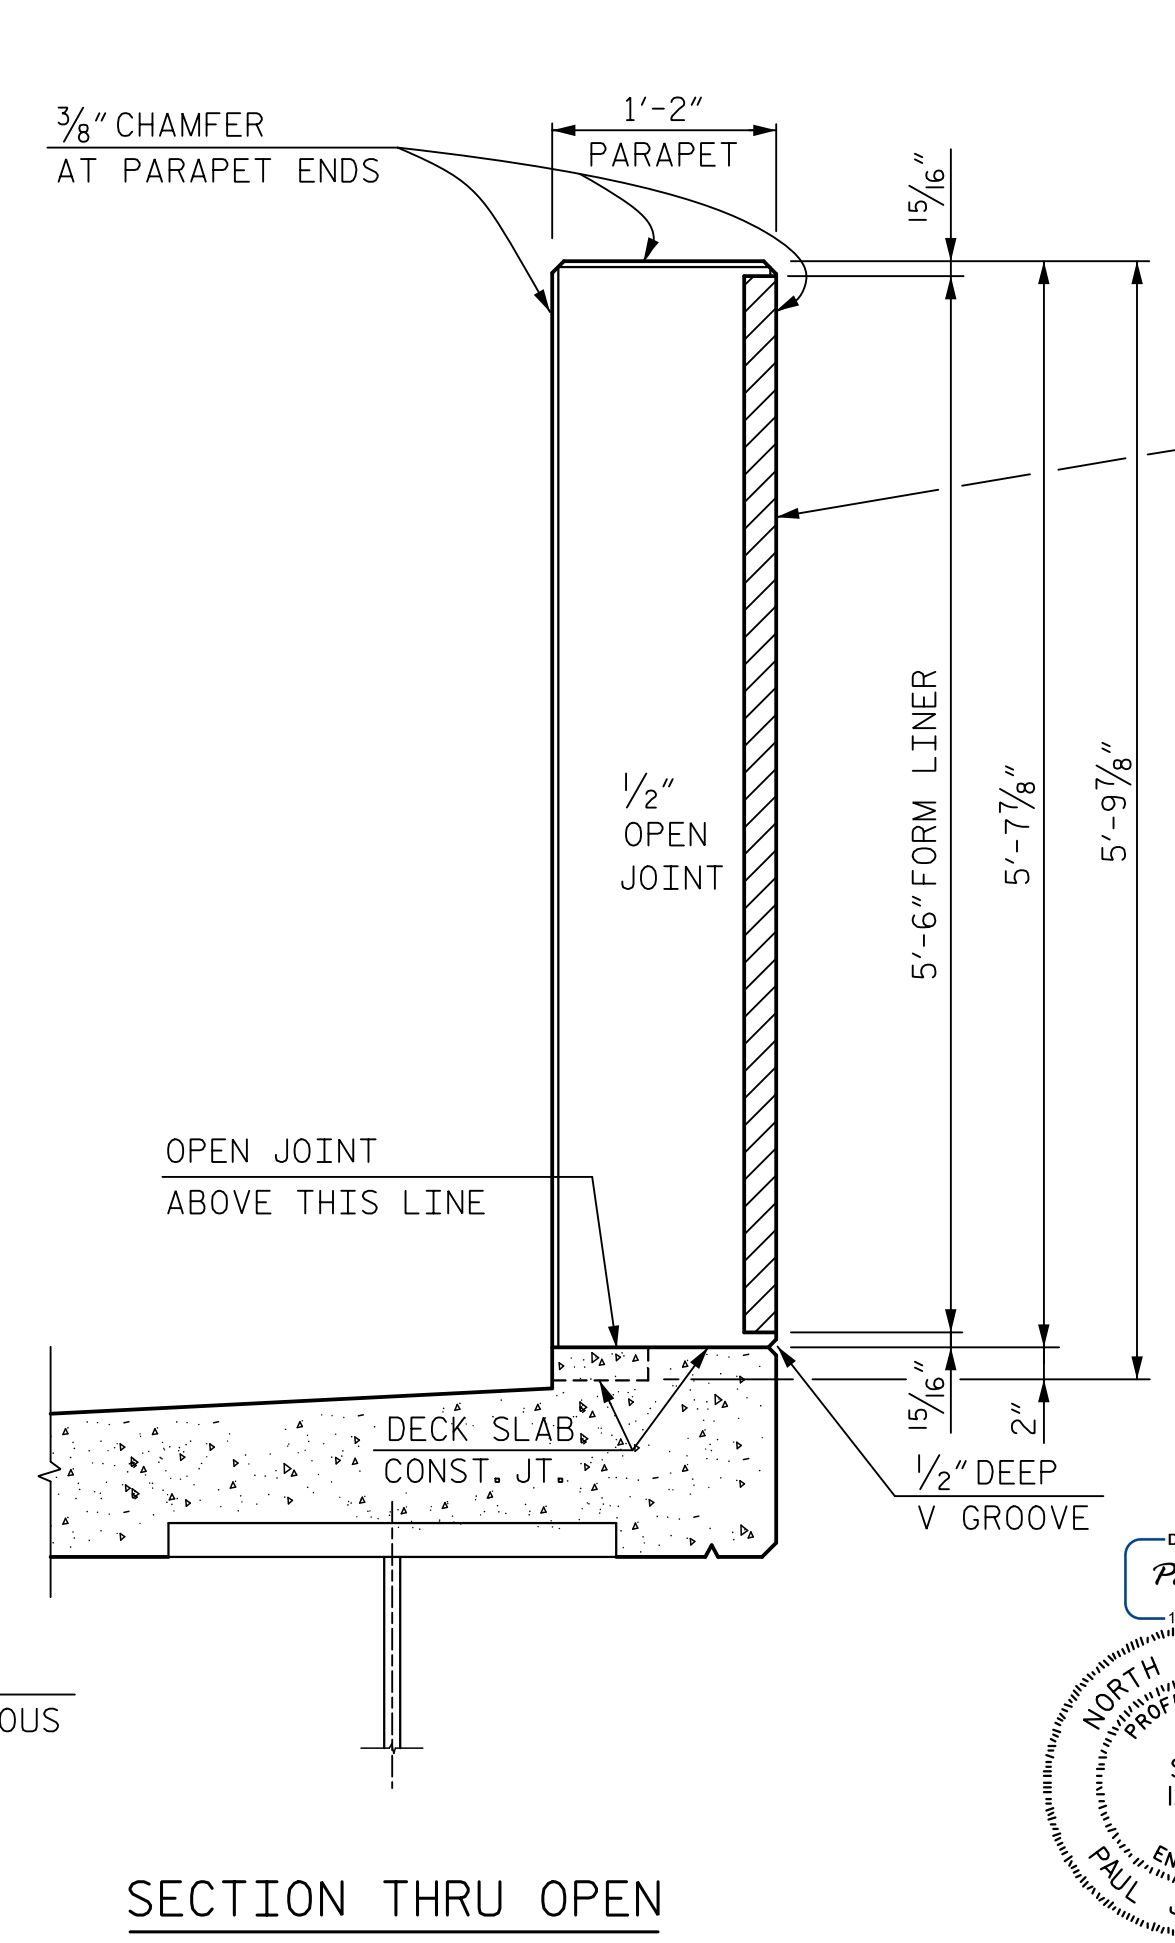

SECTION THRU OPEN JOINT IN PARAPET

DocuSigned by:
Paul J. Barber
 NORTH CAROLINA PROFESSIONAL ENGINEER
 SEAL 12916
 2/27/2015

DocuSigned by:
David W. Hawkins
 NORTH CAROLINA PROFESSIONAL ENGINEER
 SEAL 27812
 2/27/2015

PROJECT NO. P-4900A
ROBESON COUNTY
 STATION: POC 38+93.36 -L-
 MILE POST: 0.55

STATE OF NORTH CAROLINA
 DEPARTMENT OF TRANSPORTATION
 RALEIGH
SUPERSTRUCTURE
 DECK DETAILS

HNTB		HNTB NORTH CAROLINA, P.C. License No. C-1554 343 E. Six Forks Rd., Suite 200, Raleigh, N.C. 27609		REVISIONS		SHEET NO. S-25	
DRAWN BY	M. WRIGHT	DATE	7/14	NO.	3	BY:	
CHECKED BY	P. BARBER	DATE	7/14	NO.	4	DATE:	
DWG. NO. 6				TOTAL SHEETS		54	