




NOTE:
FOR ABUTMENT AND WINGWALL DIMENSIONS AND ELEVATIONS, SEE SHEET 1 OF 3.

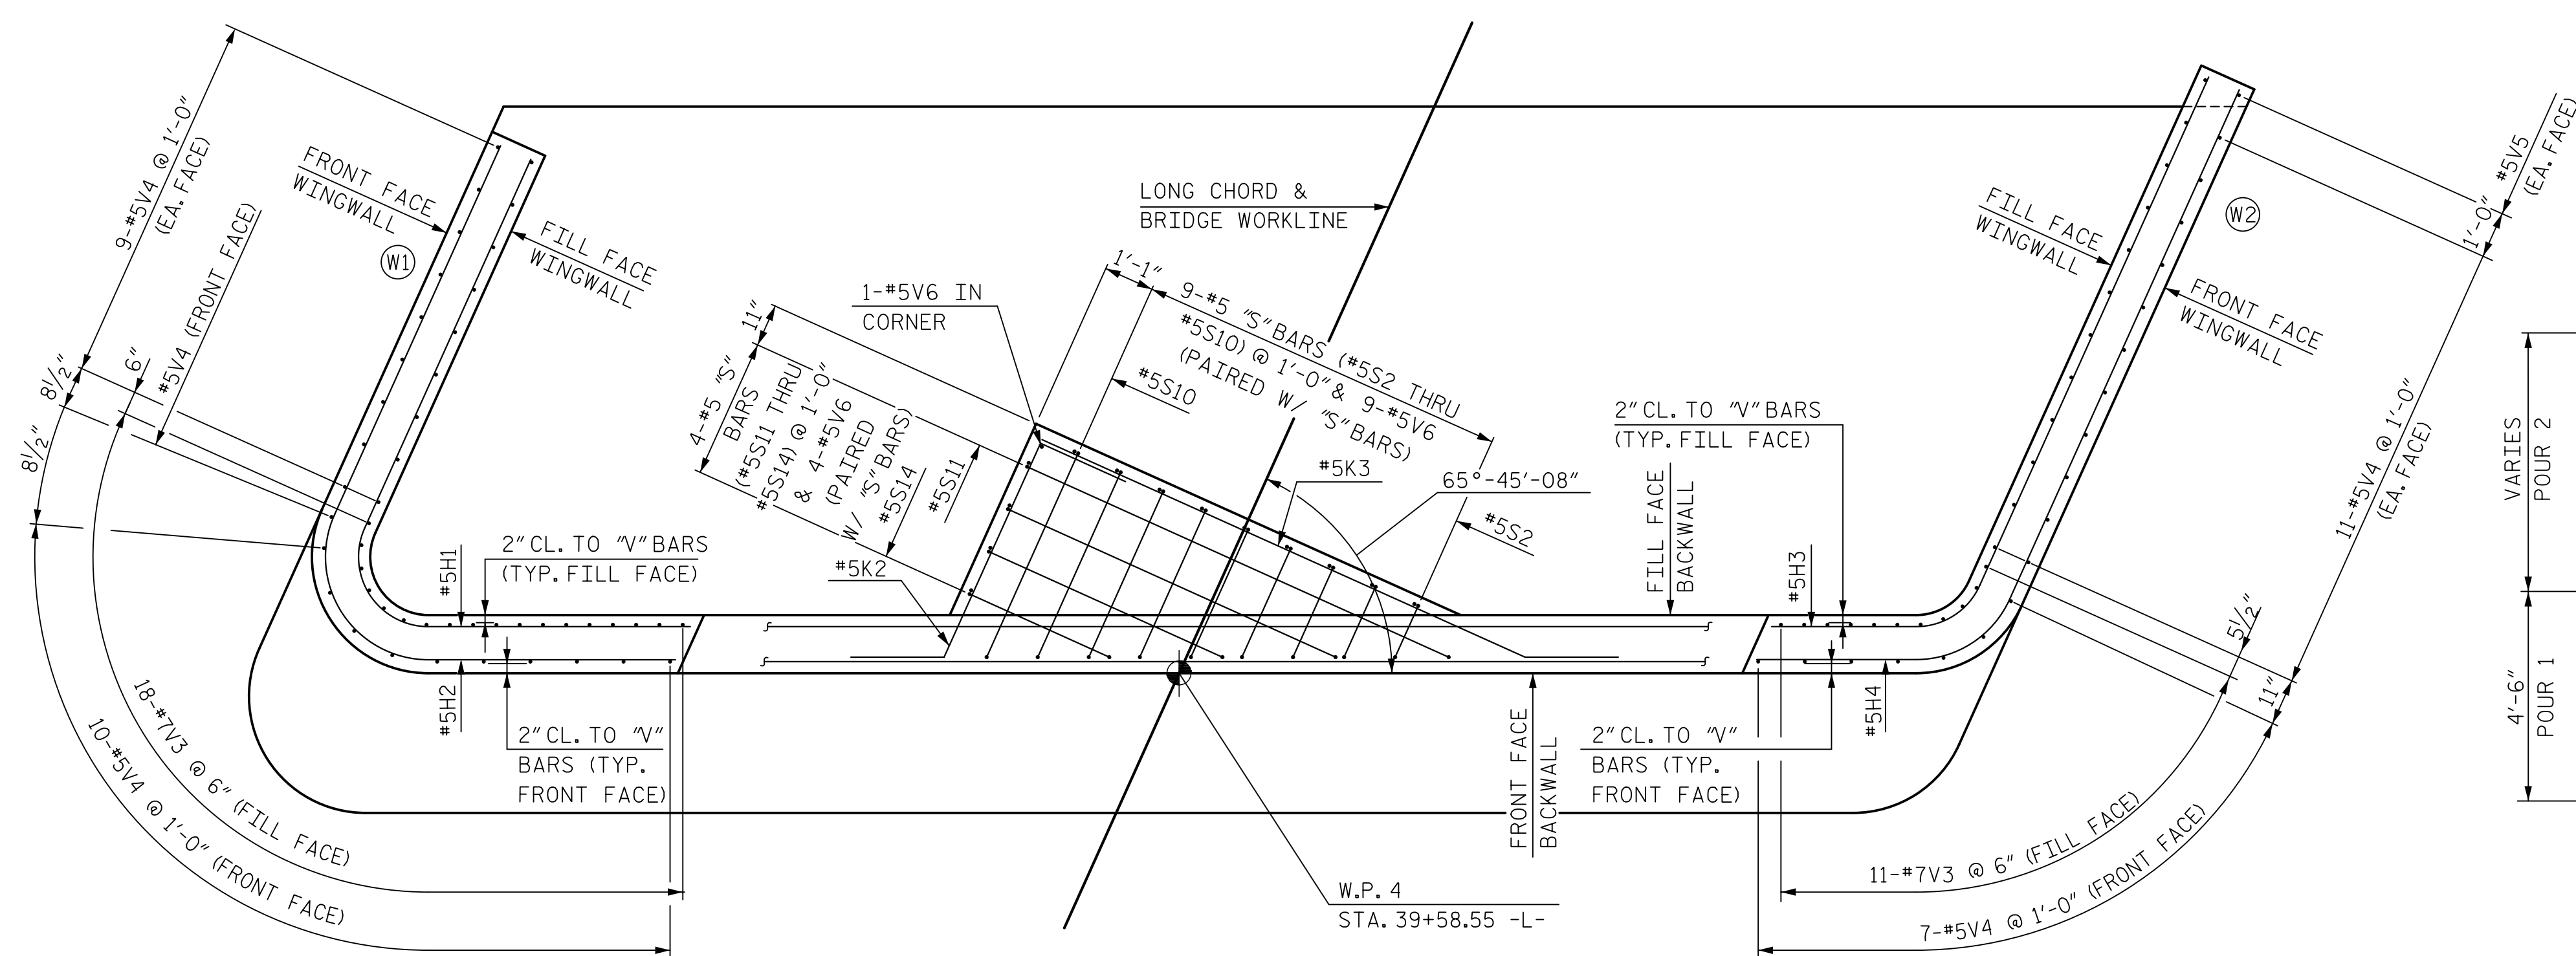


SECTION A-A

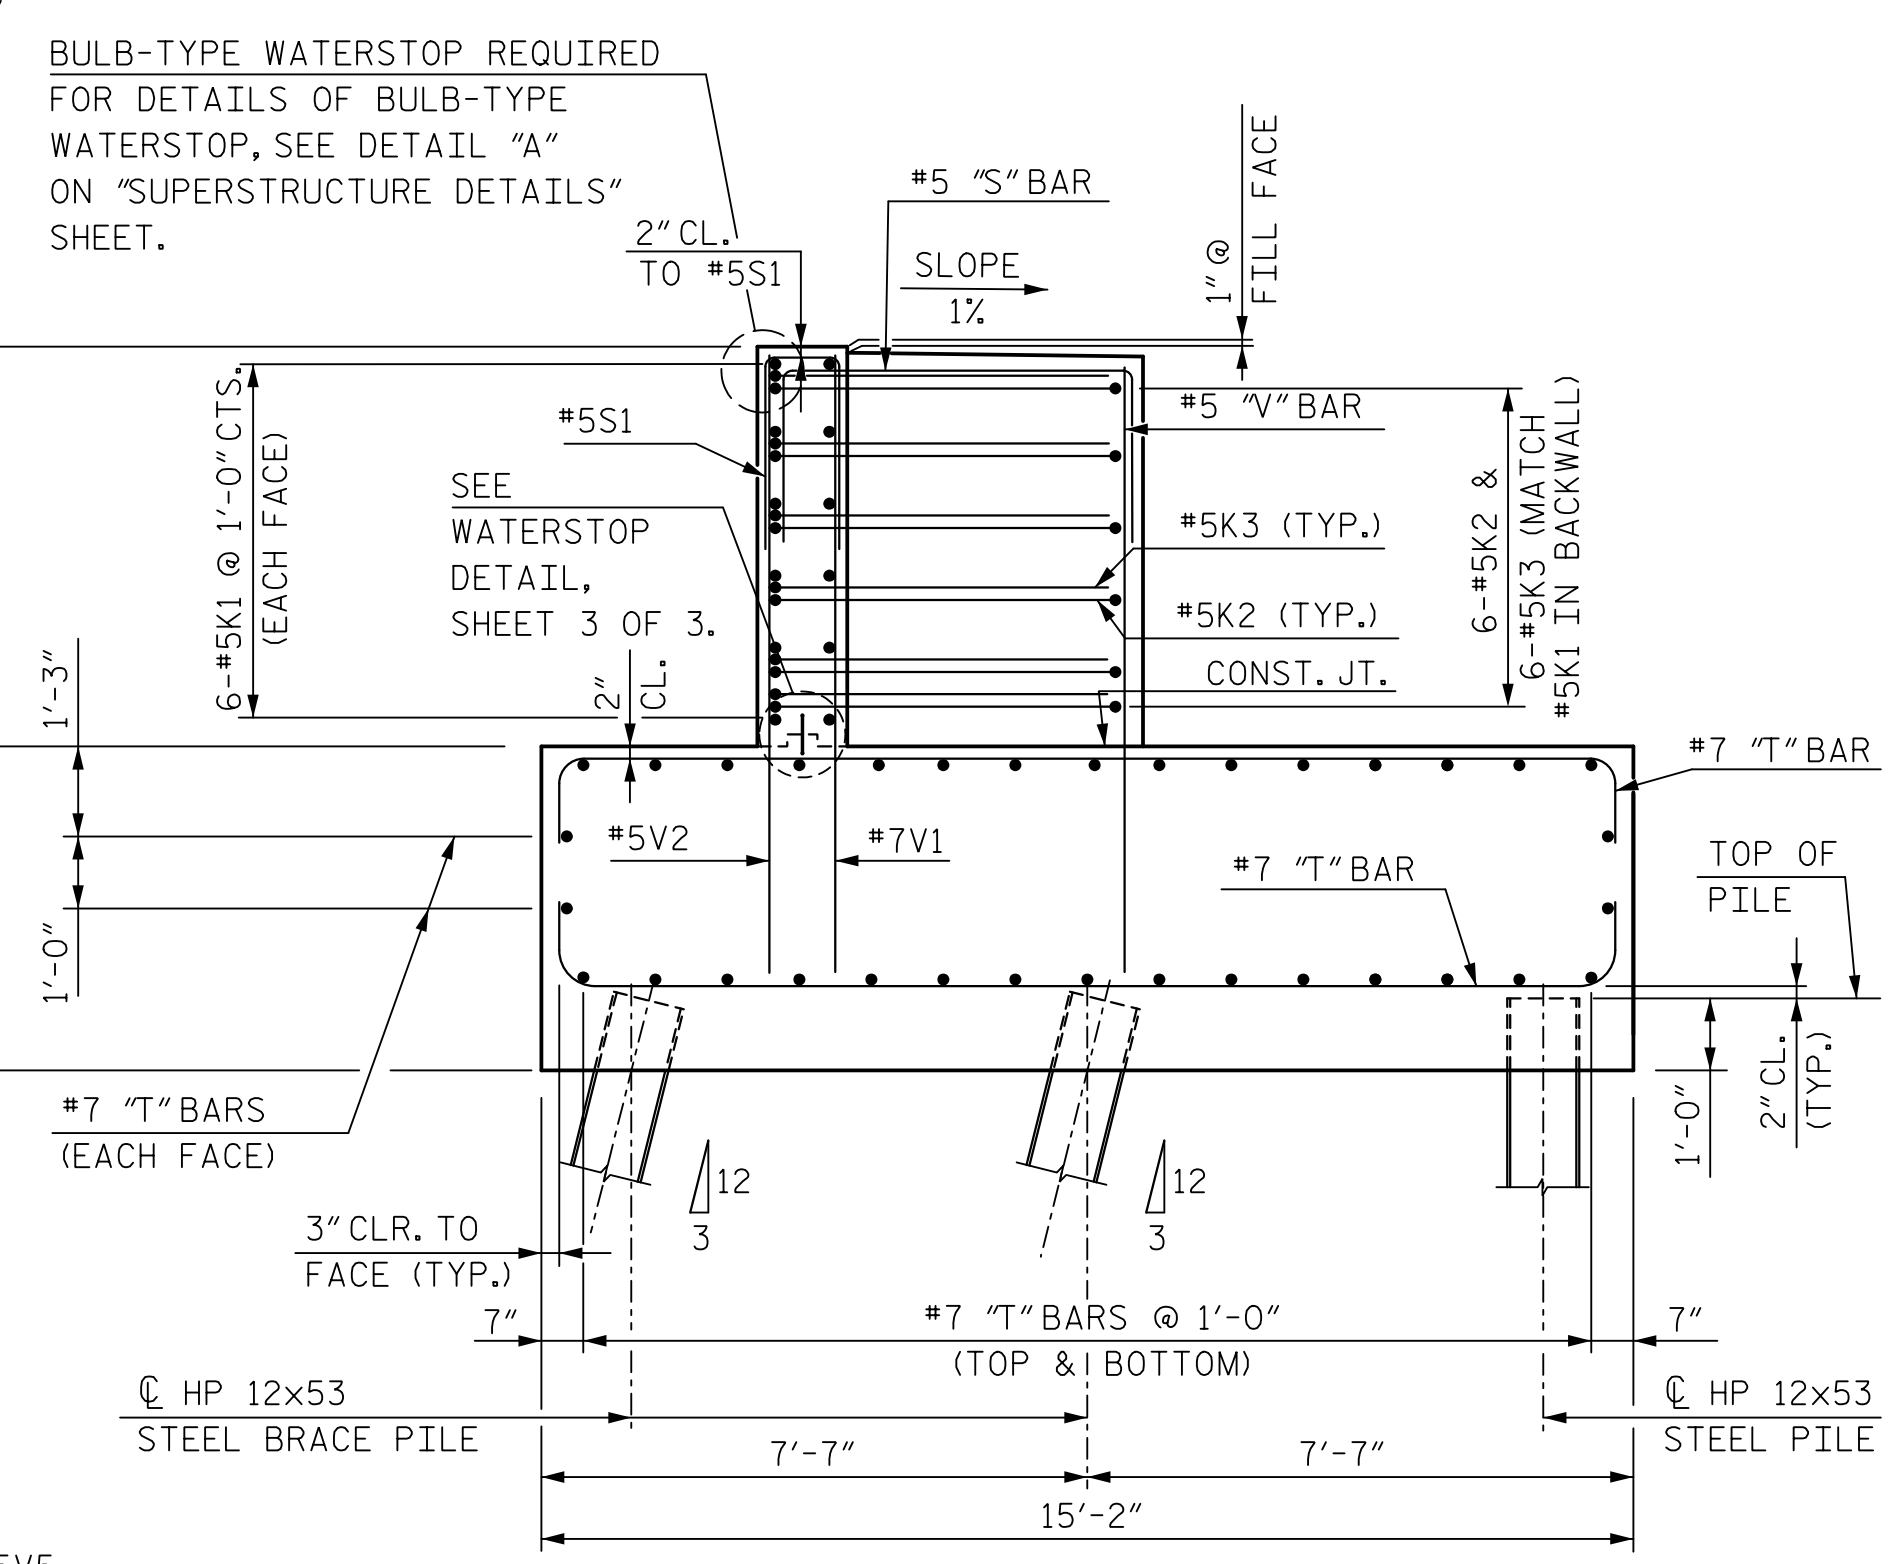


SECTION B-B

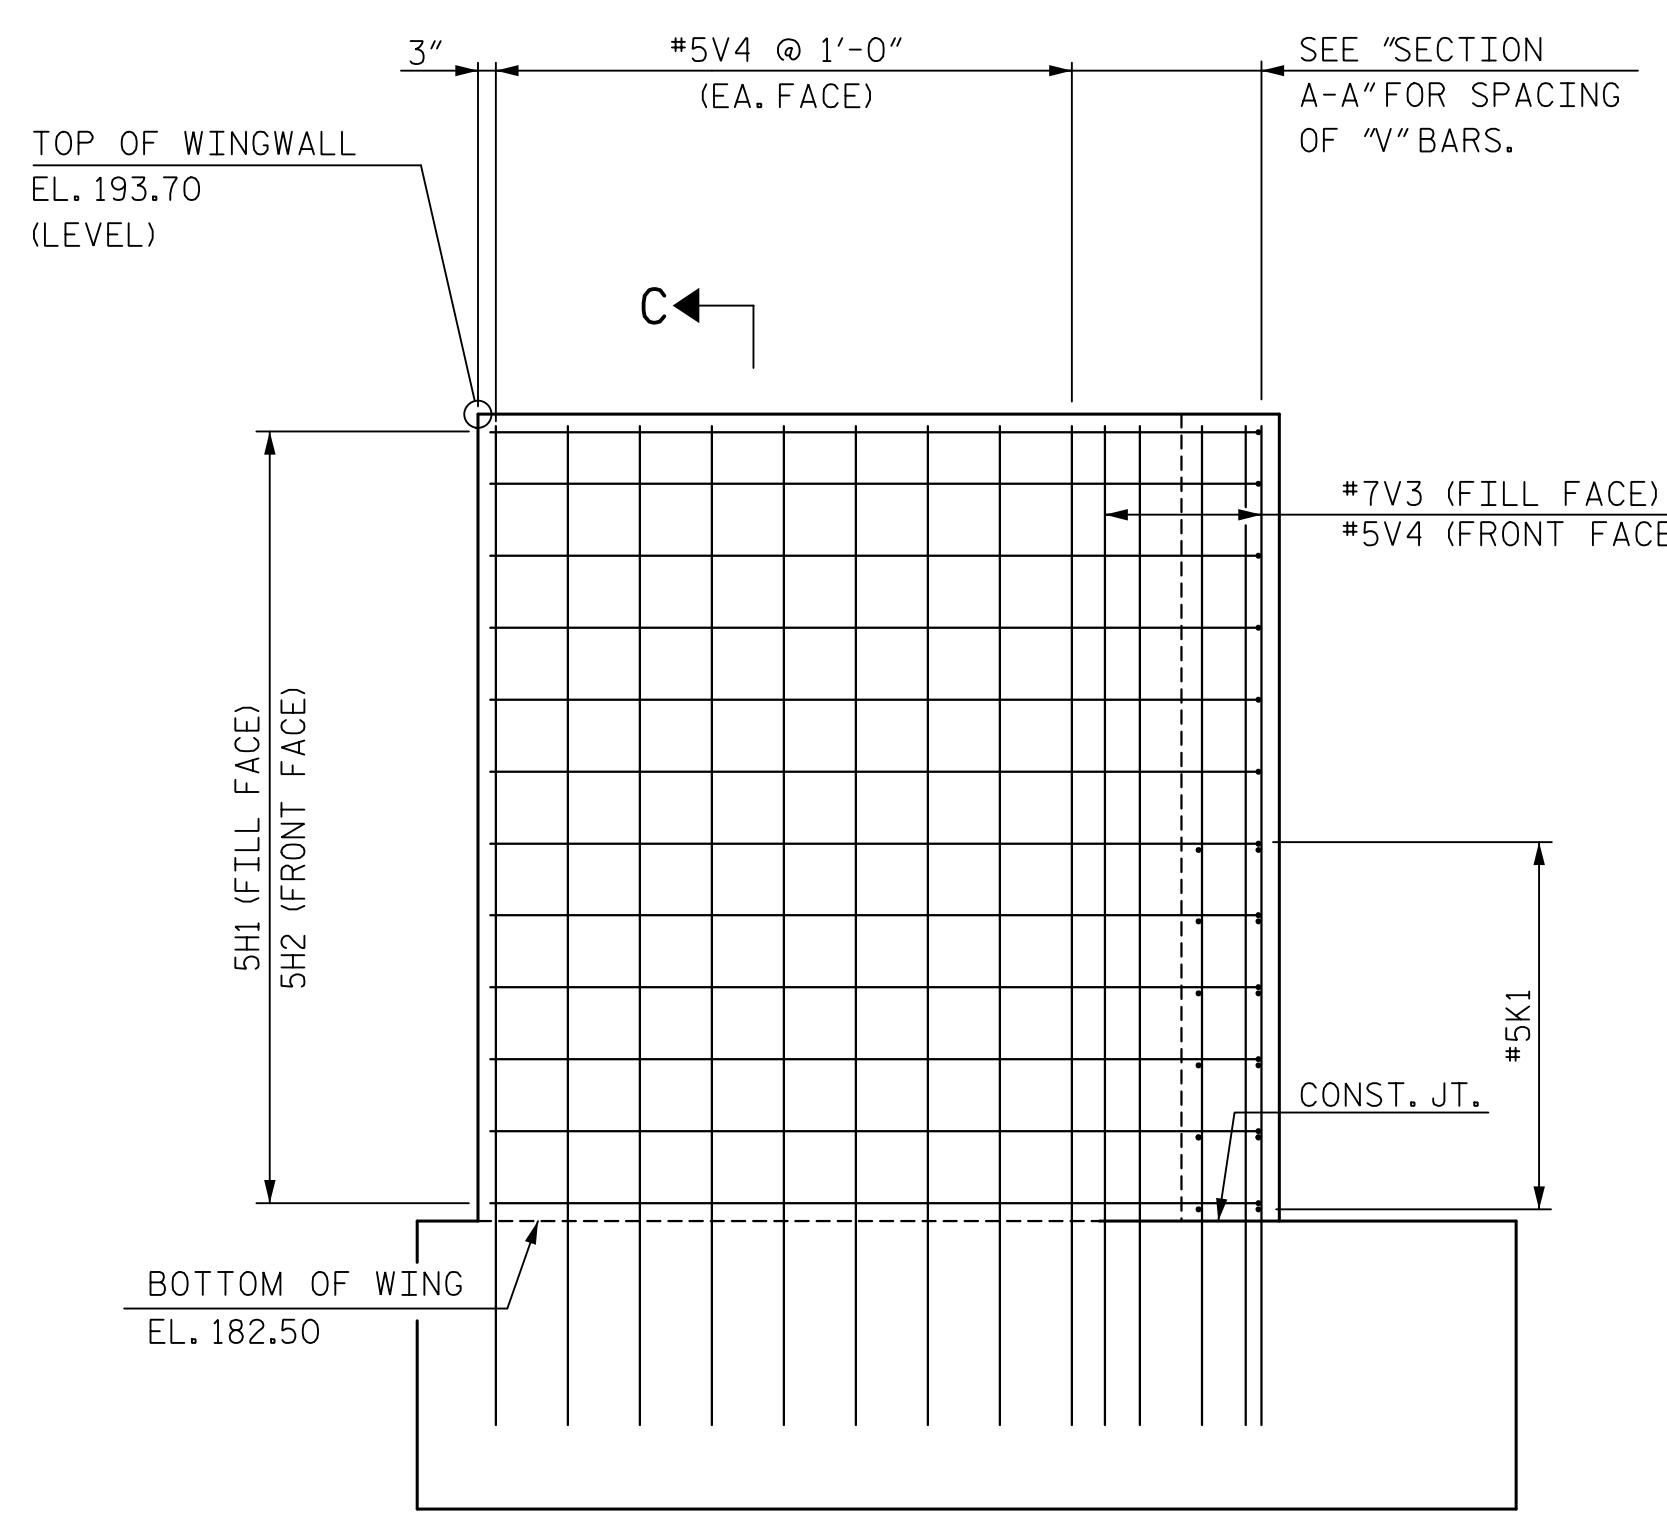

ELEVATION OF WING (W1)


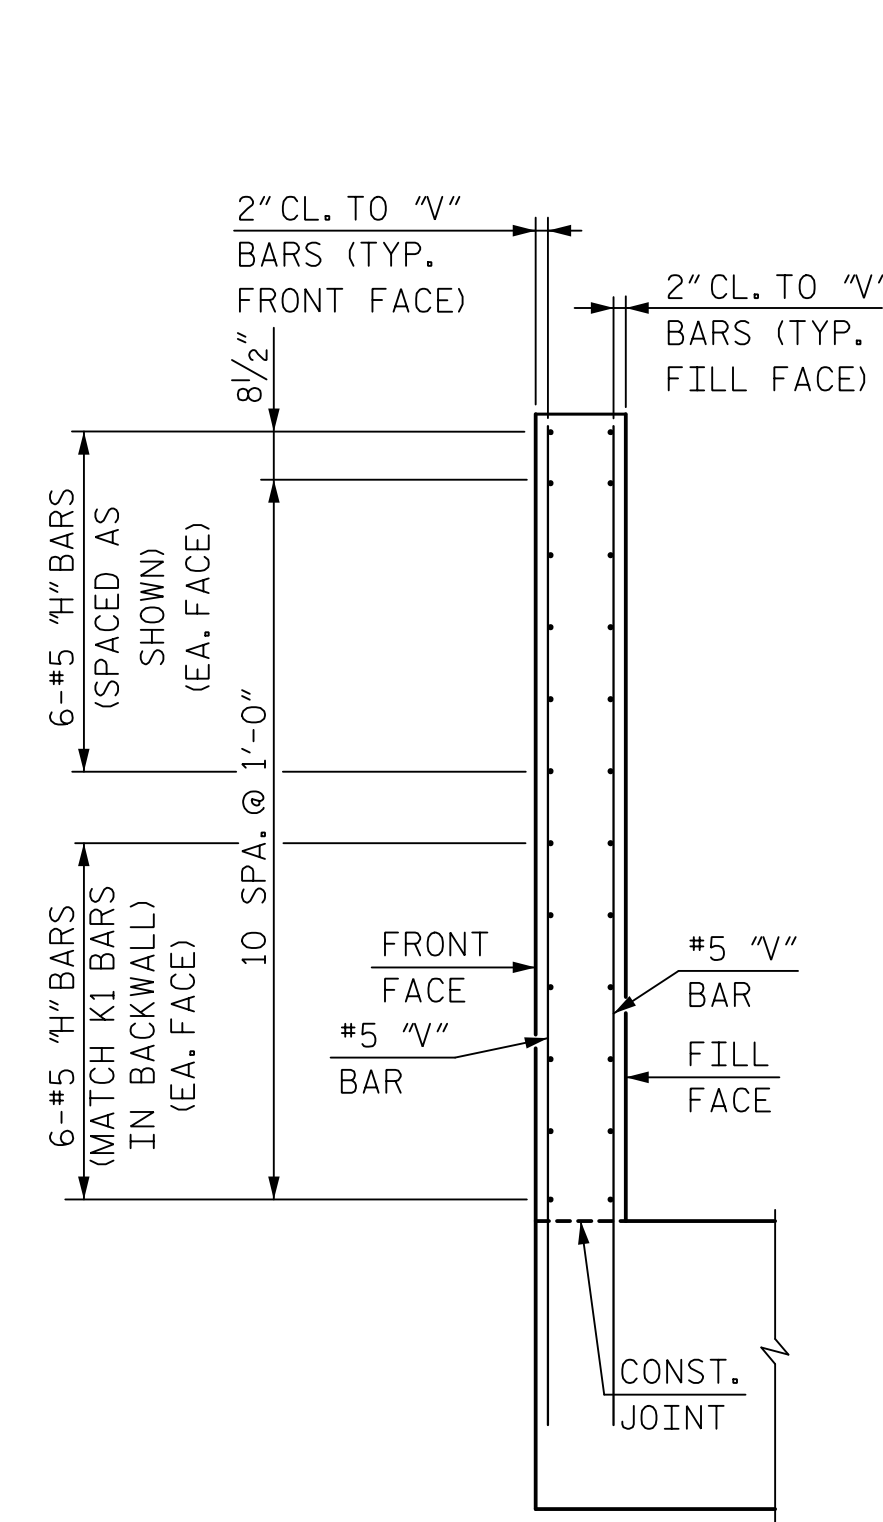


SECTION C-C

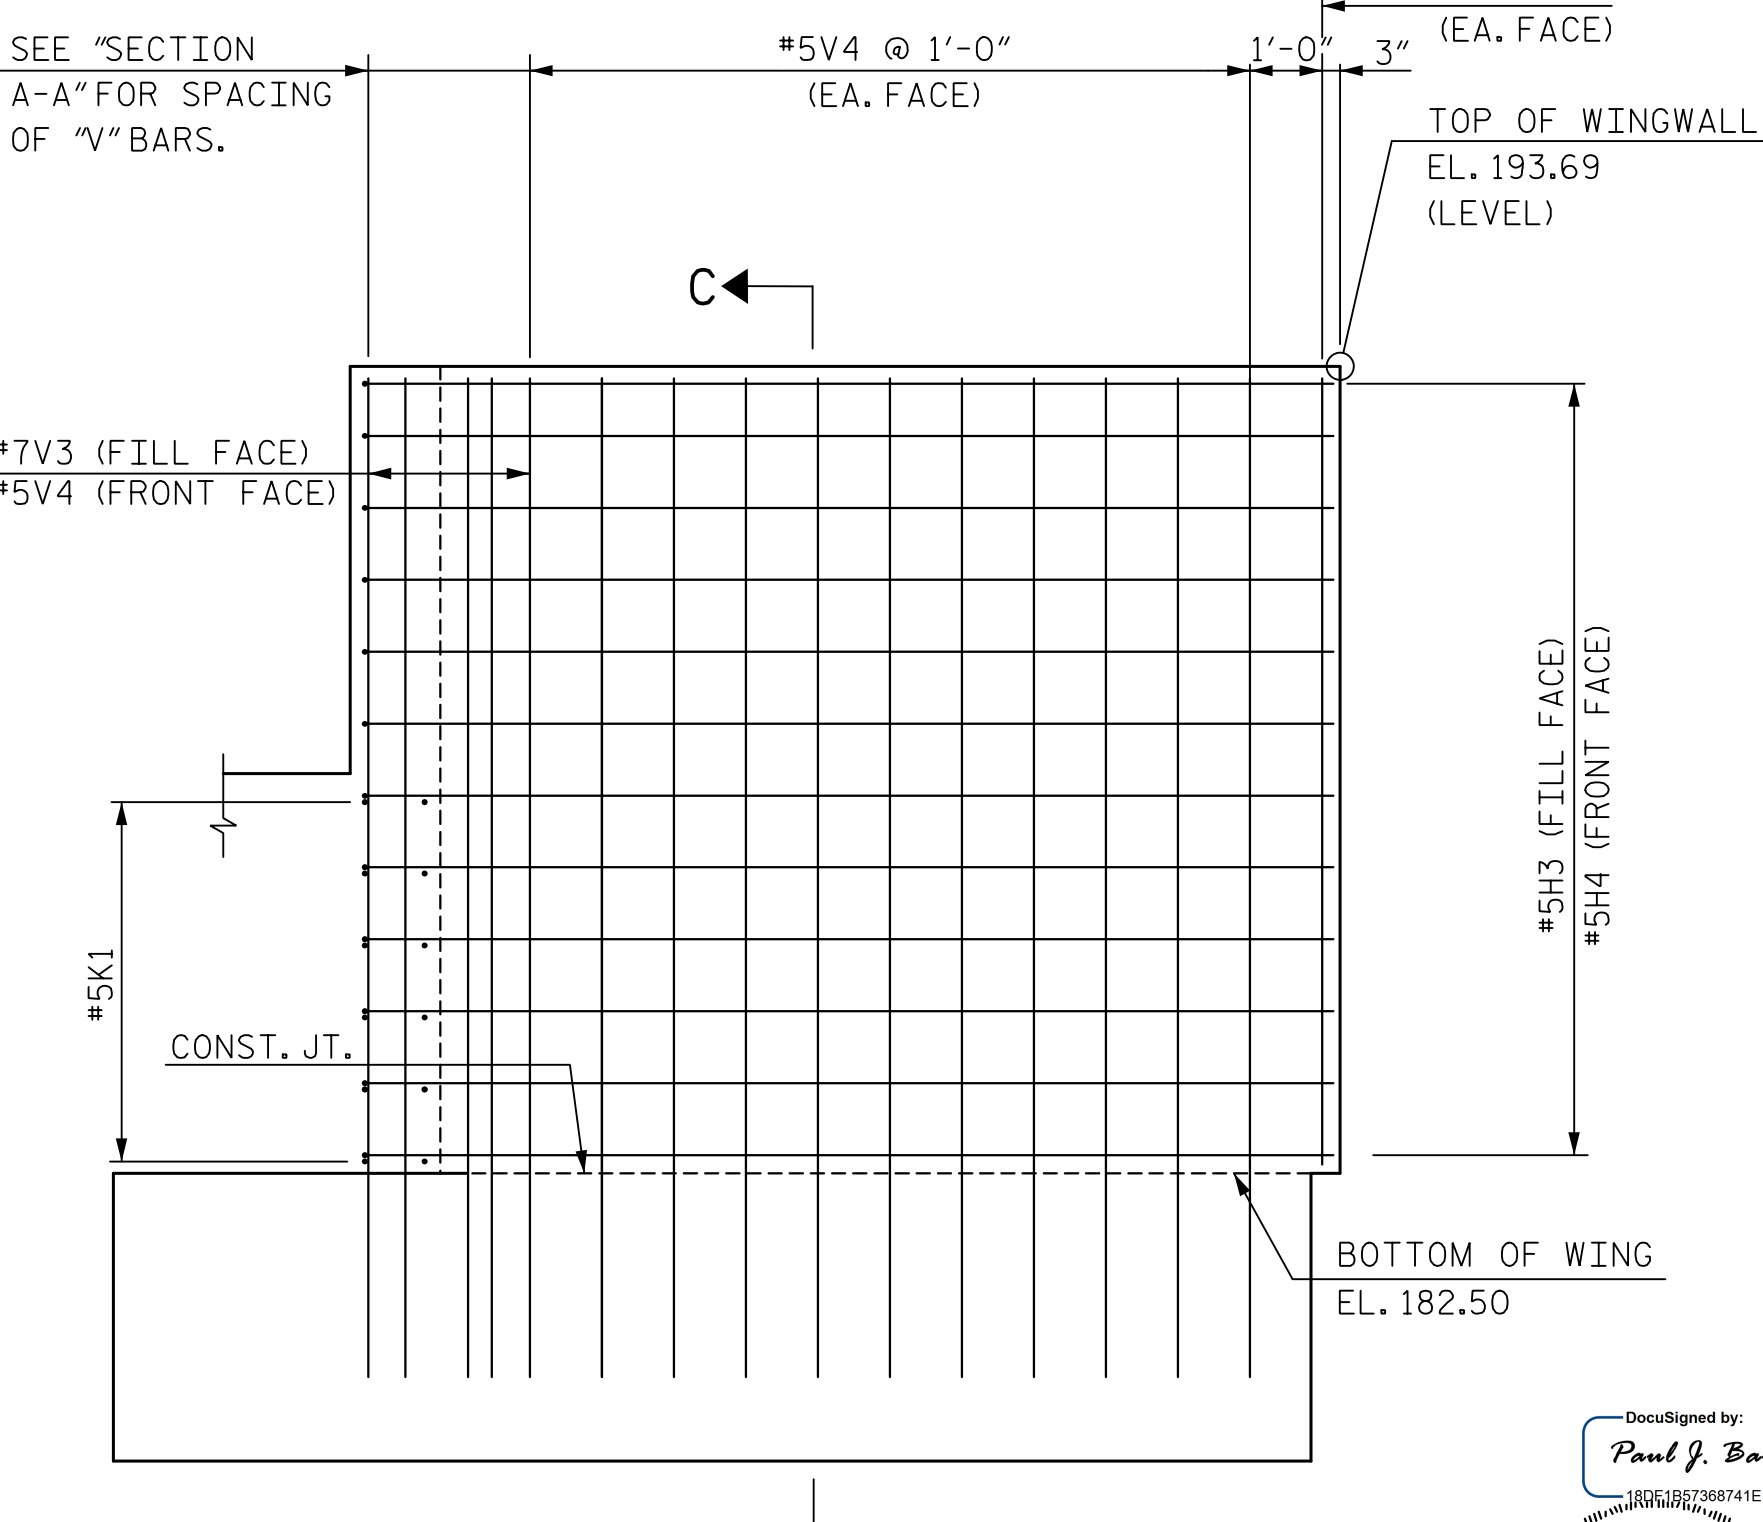

ELEVATION OF WING (W2)

PROJECT NO. P-4900A
ROBESON COUNTY
STATION: POC 38+93.36 -L-
MILE POST: 0.55
SHEET 2 OF 3

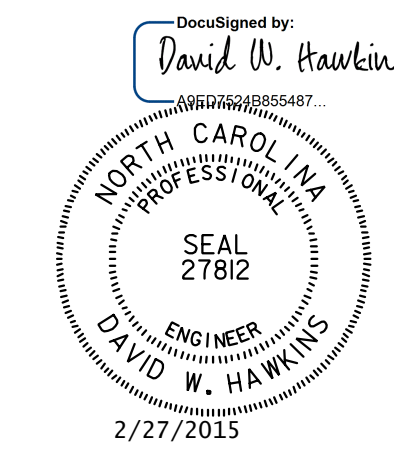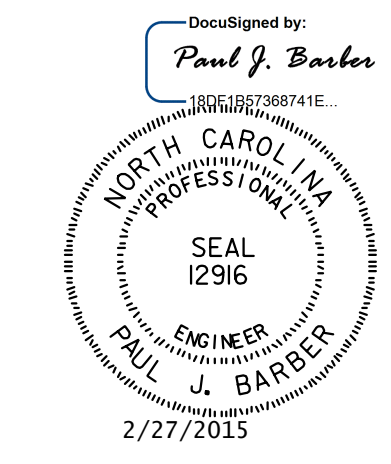

STATE OF NORTH CAROLINA
DEPARTMENT OF TRANSPORTATION
RALEIGH
SUBSTRUCTURE
ABUTMENT 2

REVISIONS						SHEET NO.
NO.	BY:	DATE:	NO.	BY:	DATE:	S-47
1	M. WRIGHT	8/14	3			TOTAL SHEETS
2	D. RAGAN	9/14	4			54

DRAWN BY M. WRIGHT DATE 8/14
CHECKED BY D. RAGAN DATE 9/14 DWG. NO. 28