



CONTINUOUS FRENCH DRAIN LAYOUT AT ABUTMENT 2

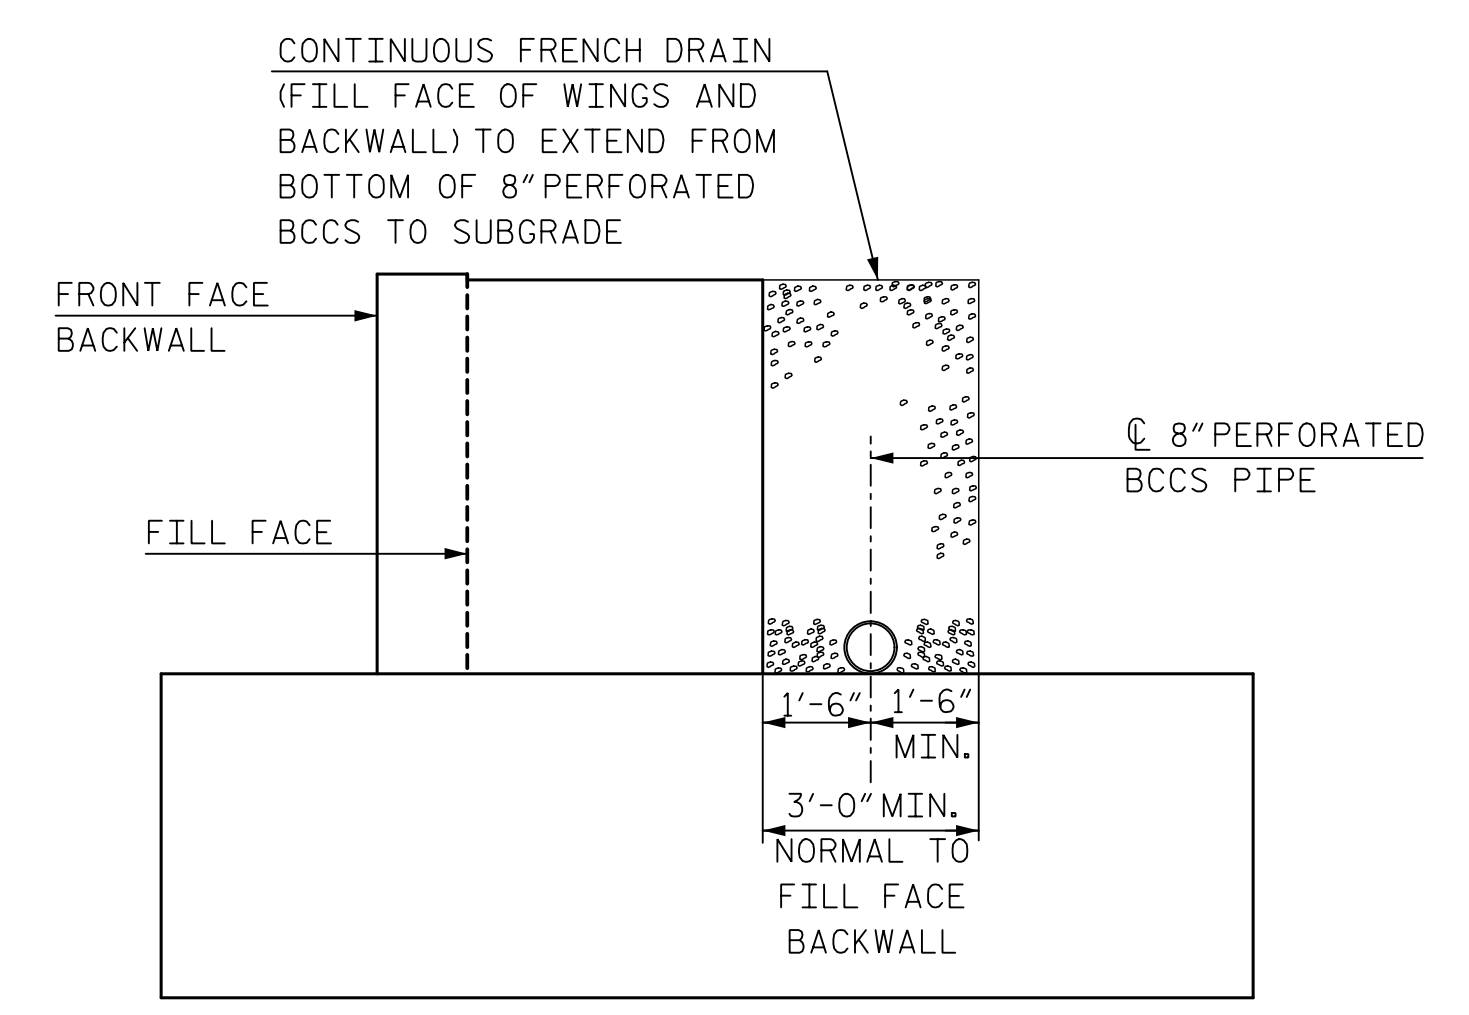


CONTINUOUS FRENCH DRAIN DETAIL

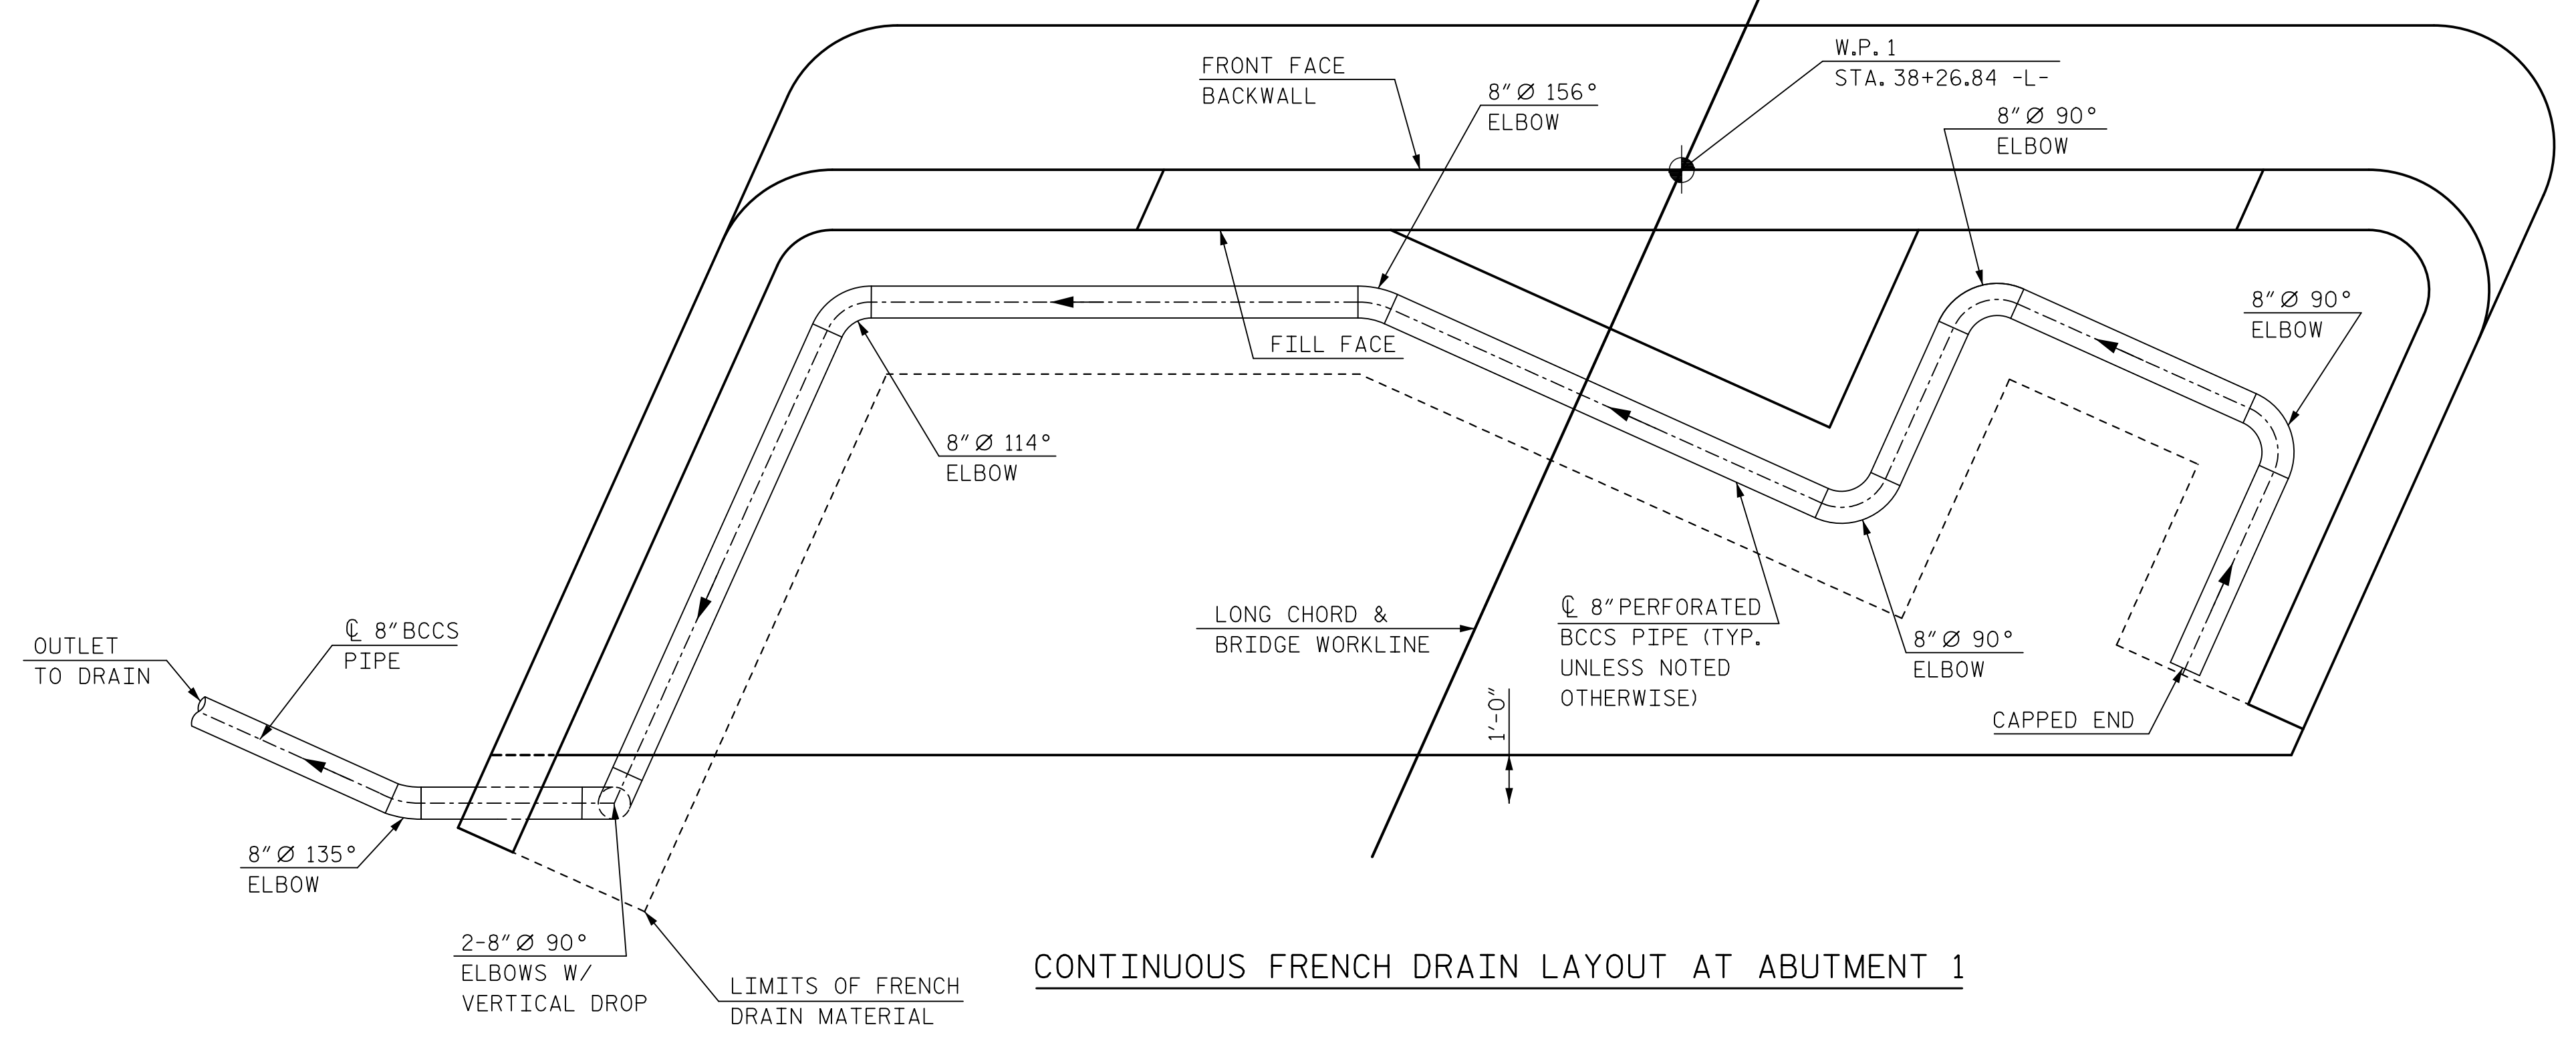

CONTINUOUS FRENCH DRAIN LAYOUT AT ABUTMENT 1

PROJECT NO. P-4900A
ROBESON COUNTY
 STATION: POC 38+93.36 -L-
 MILE POST: 0.55
 SHEET 4 OF 4

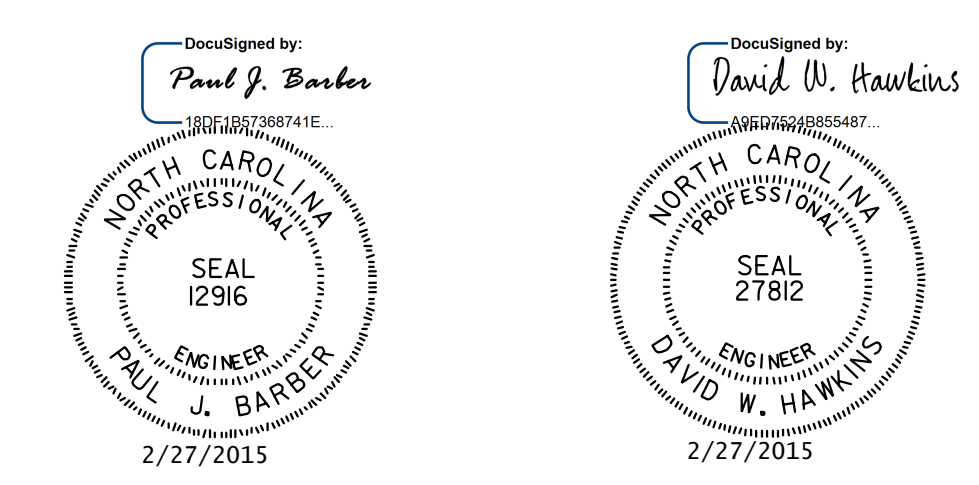

STATE OF NORTH CAROLINA
 DEPARTMENT OF TRANSPORTATION
 RALEIGH
**STRUCTURE
 DRAINAGE
 DETAILS**

HNTB		HNTB NORTH CAROLINA, P.C. License No. C-1554 343 E. Six Forks Rd., Suite 200, Raleigh, N.C. 27609		REVISIONS		SHEET NO.
DRAWN BY	M. WRIGHT	DATE	7/14	NO.	BY:	DATE:
CHECKED BY	D. HAWKINS	DATE	9/14	1		
DWG. NO. 33				2		
				3		
				4		
						TOTAL SHEETS
						54
						S-52