



5/28/99

PROJECT REFERENCE NO. R-2915B	SHEET NO. 19
ROADWAY DESIGN ENGINEER	HYDRAULICS ENGINEER
CDM Smith Curtis Drosser & Moore 5400 Glenwood Avenue Suite 300 Raleigh, NC 27612-3228 NC CDA No. F-6412	SUNGATE DESIGN GROUP P.A. 111 WEST HARRIS ROAD RALEIGH, NORTH CAROLINA 27615 NC CDA No. C-0980

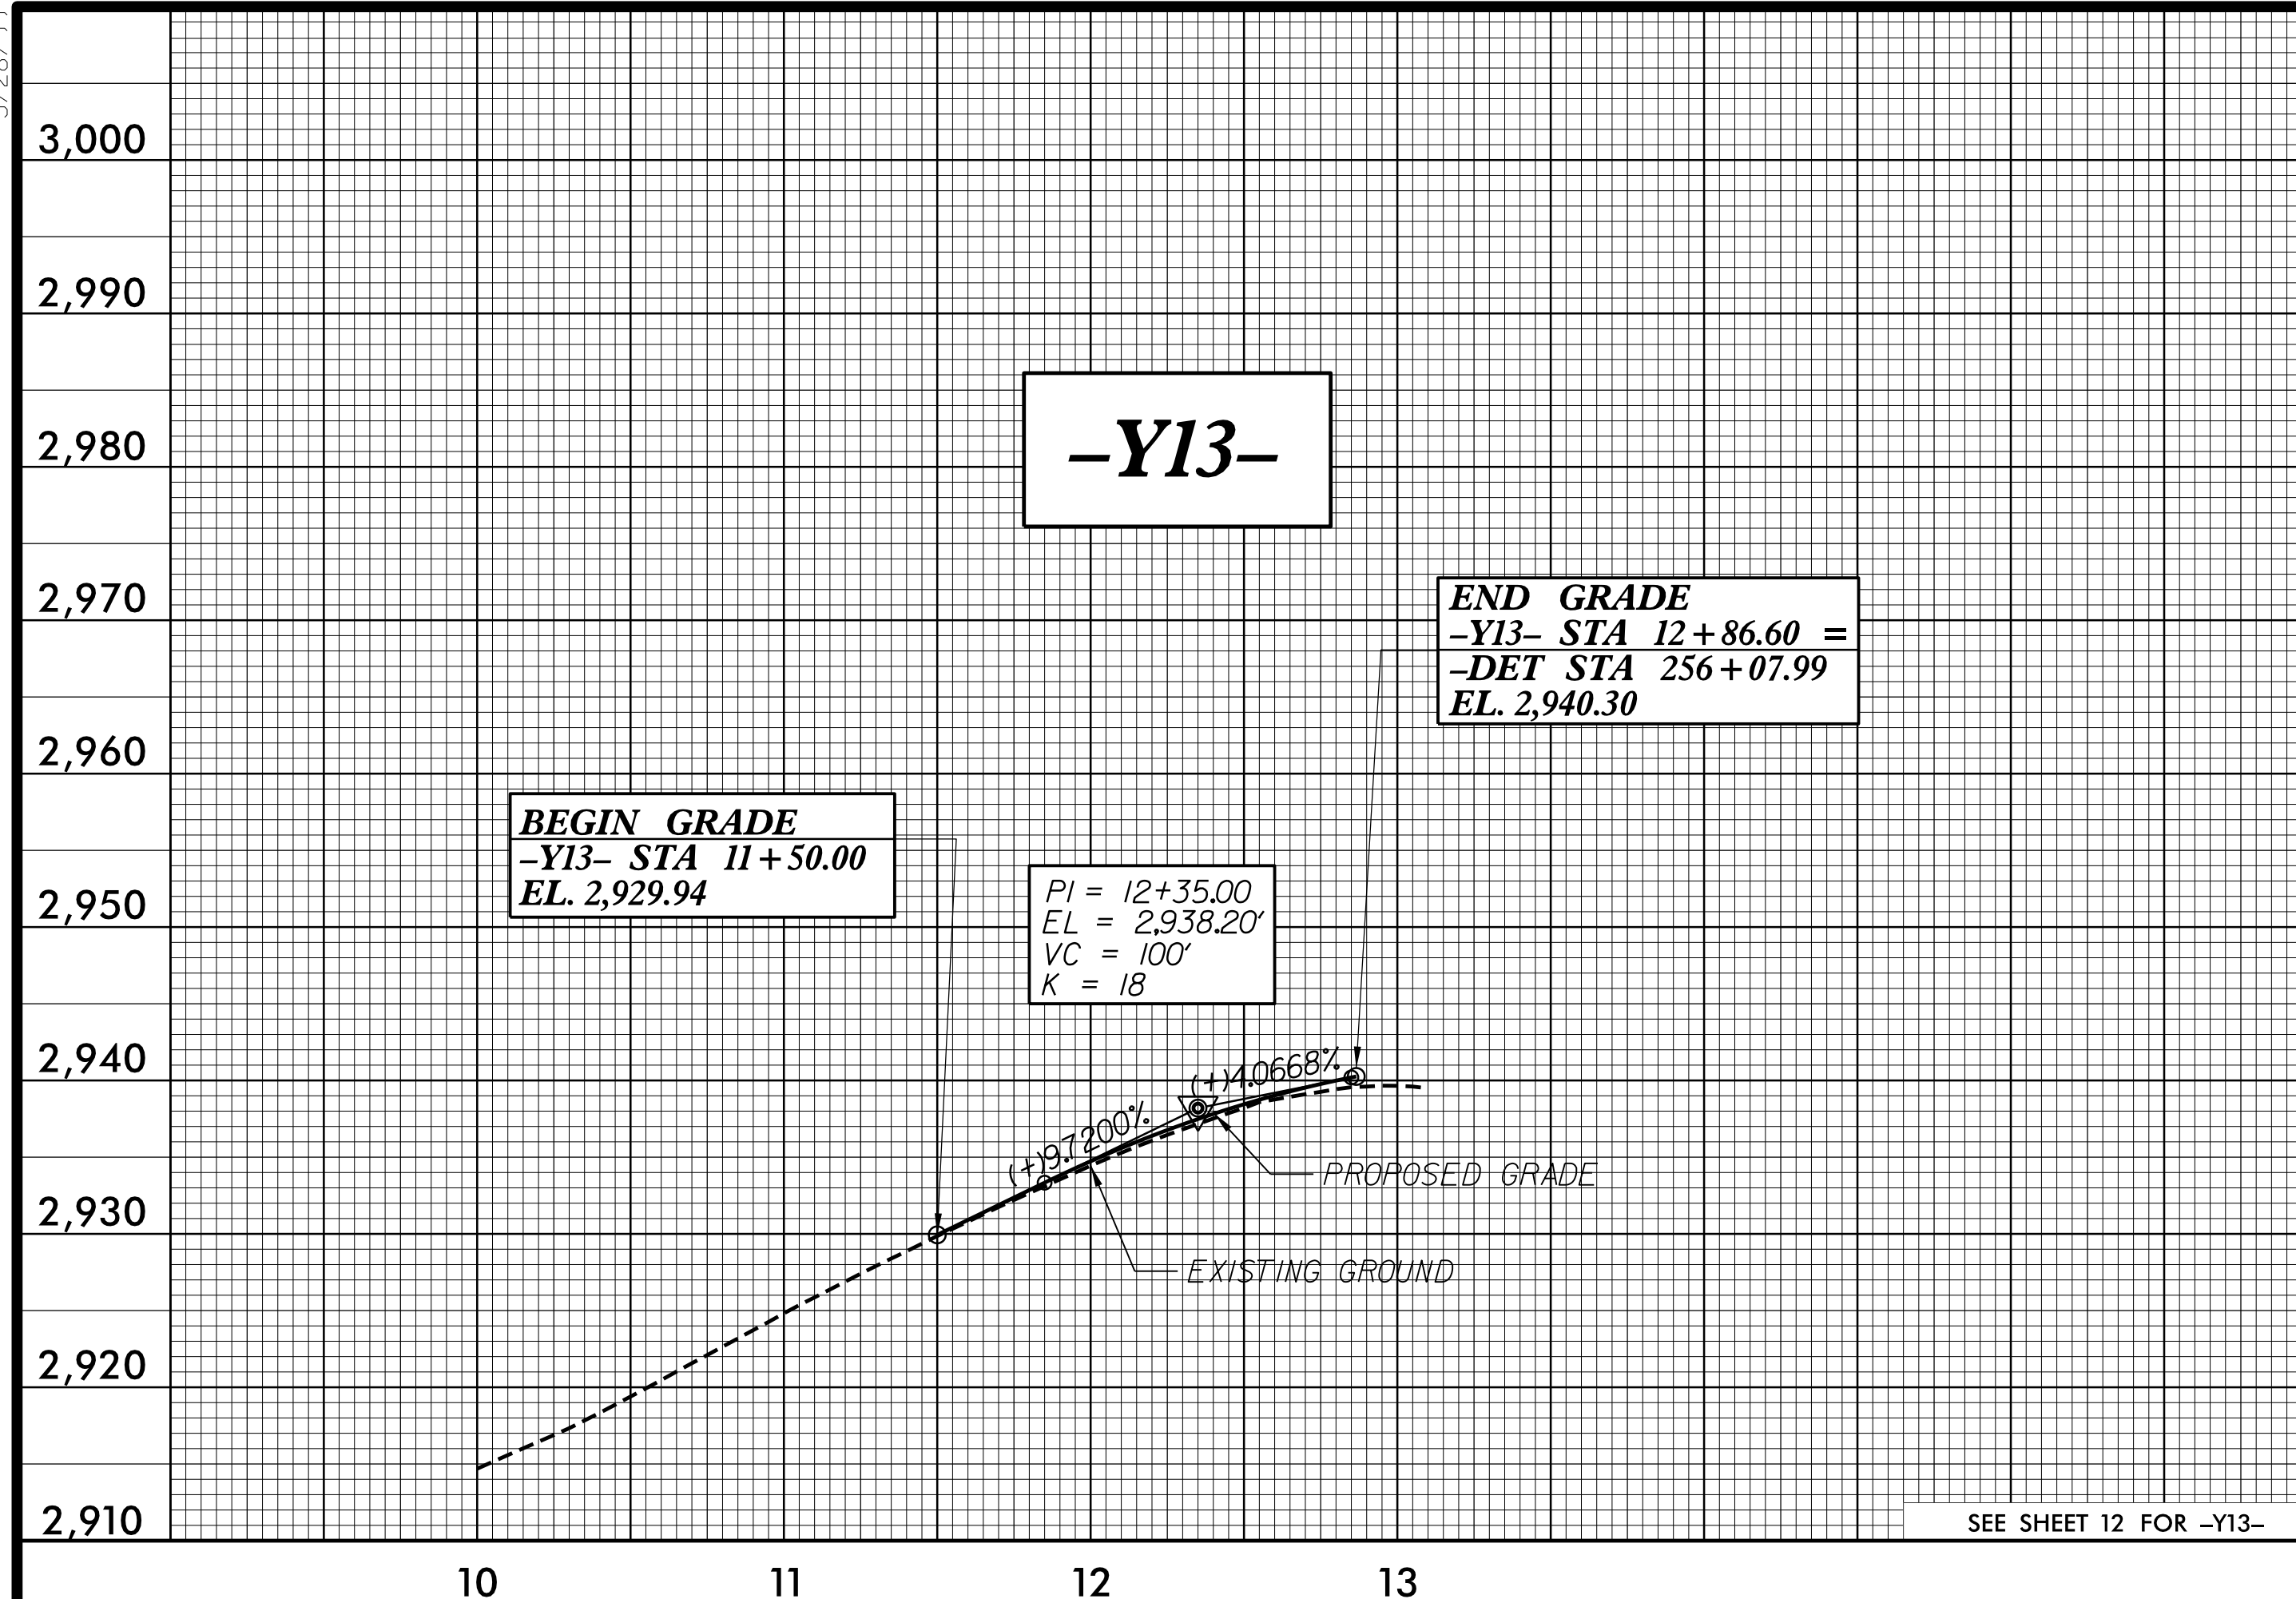

SEE SHEET 12 FOR -Y13-

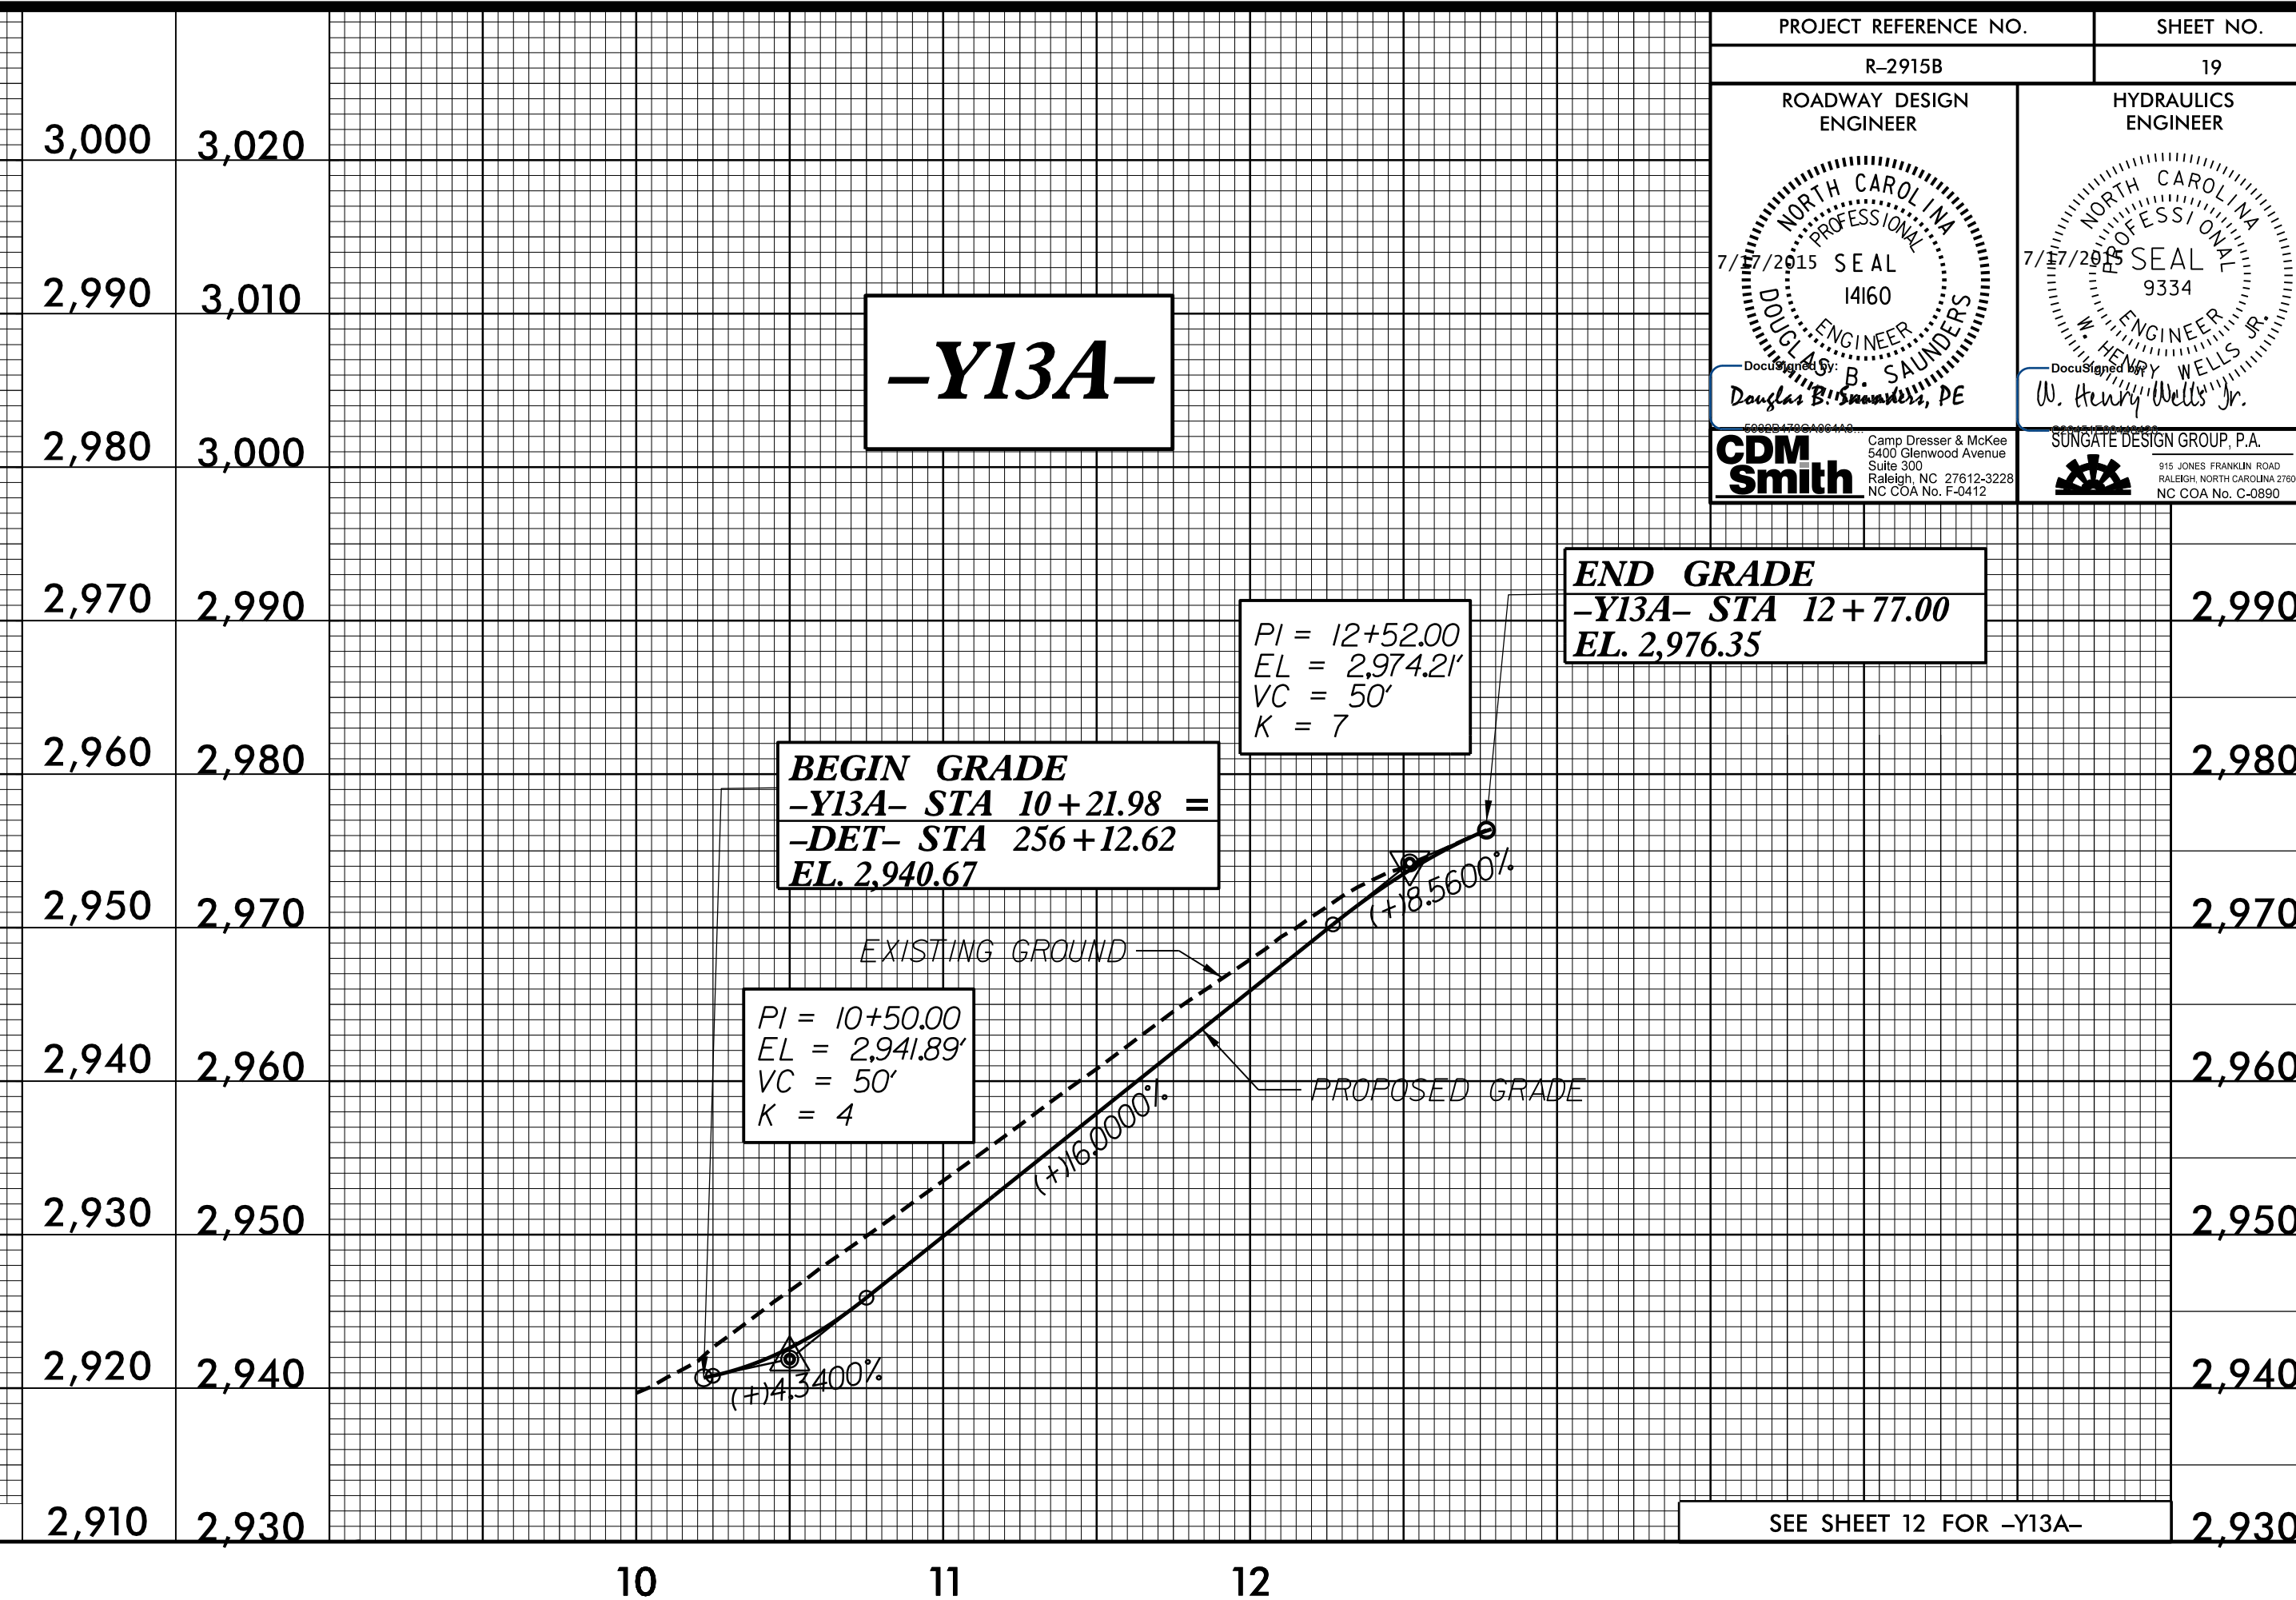

SEE SHEET 12 FOR -Y13A-

6/25/2015 8:12:16 AM \_PEL\_19.DGN