

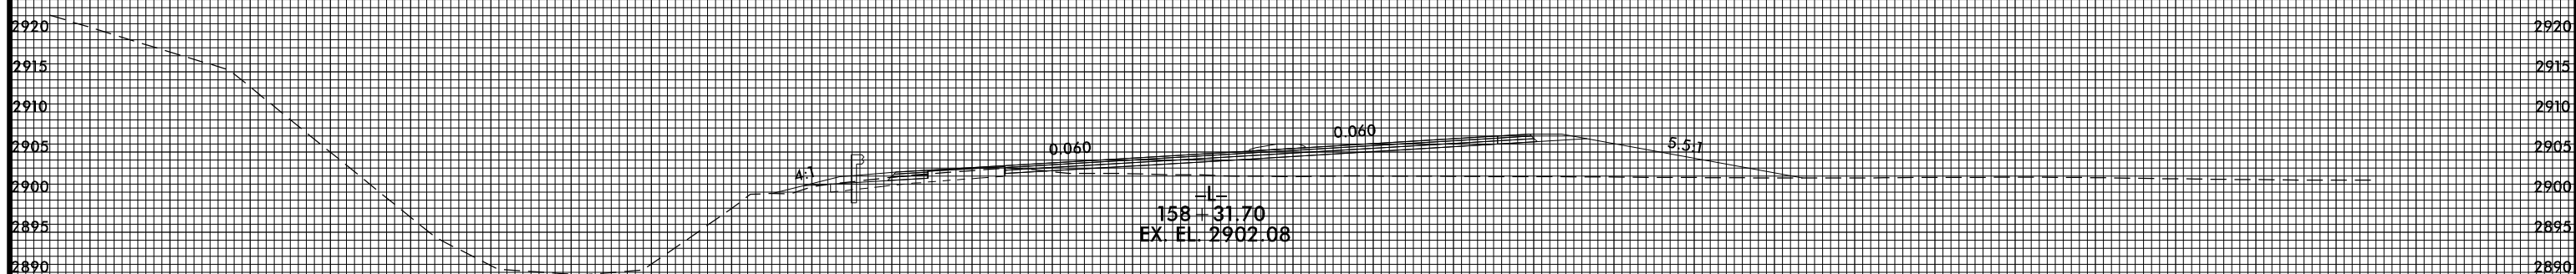
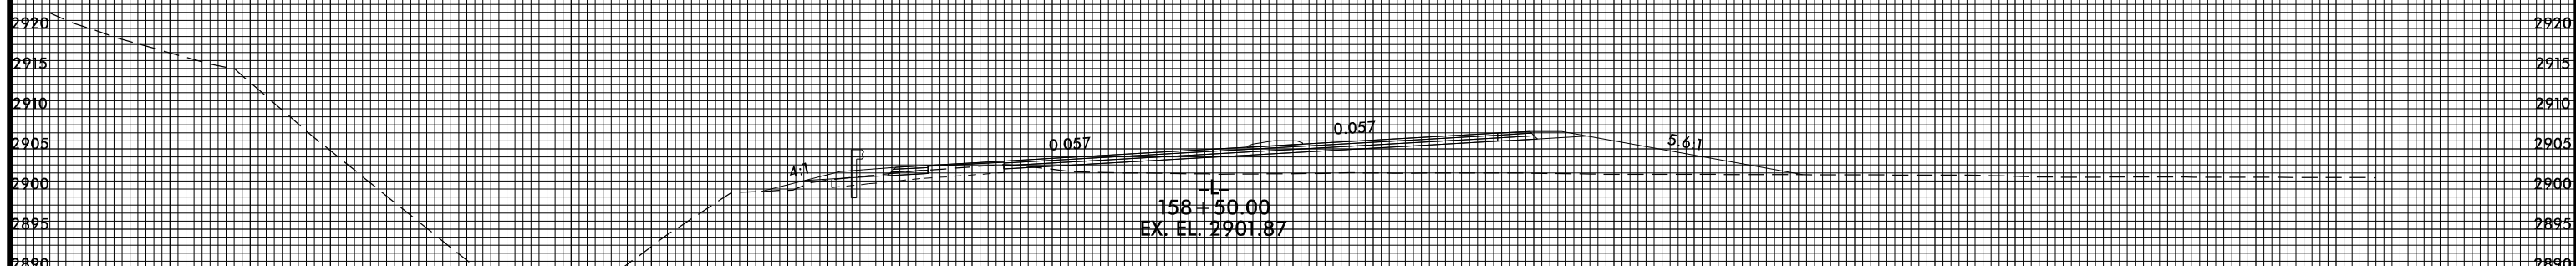


8/23/99

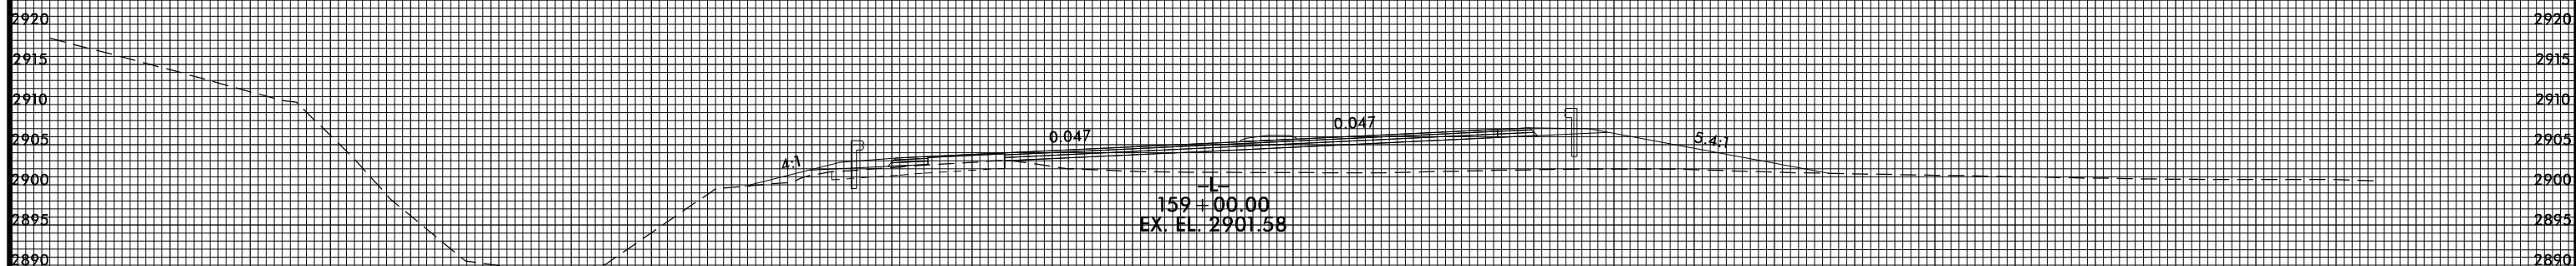

PROJ. REFERENCE NO.
R-2915B

SHEET NO.
X-2

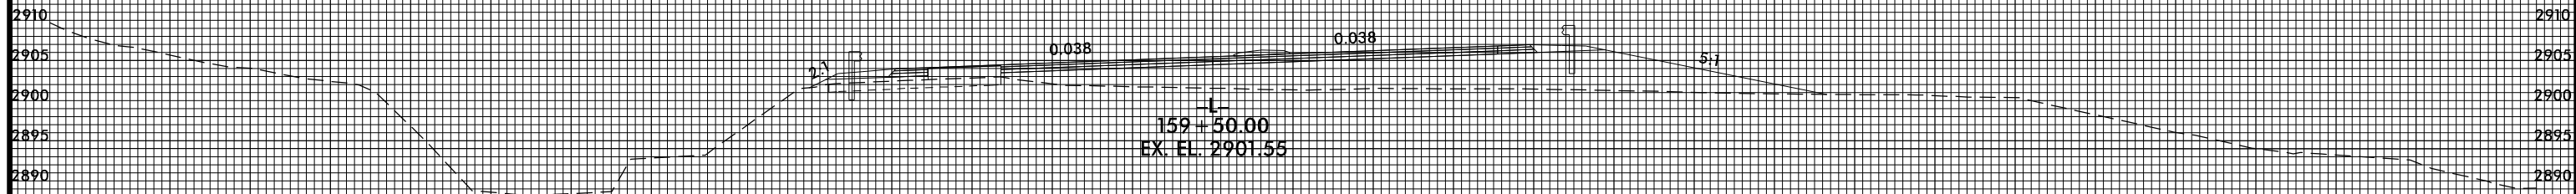

4/22/2015 4:56:36 PM
USER: TLEMAN03

140 120 100 80 60 40 20 0 20 40 60 80 100 120 140