

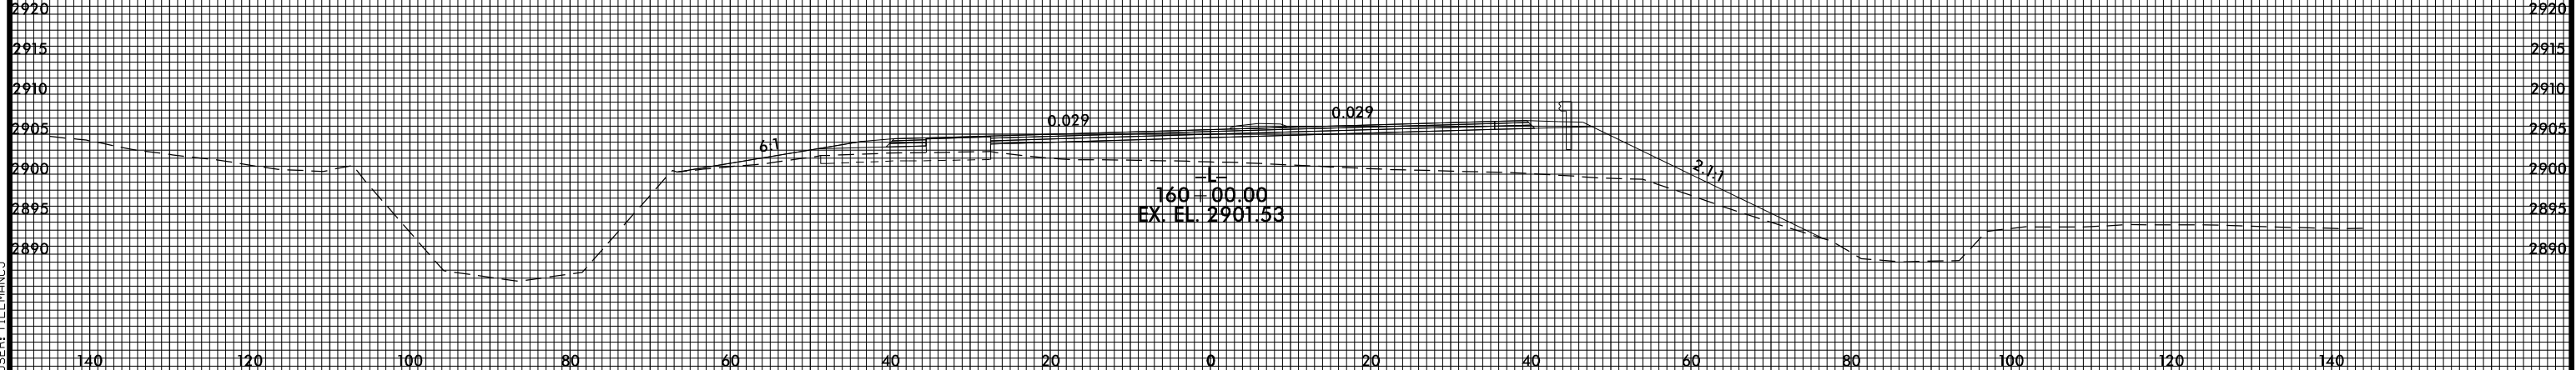
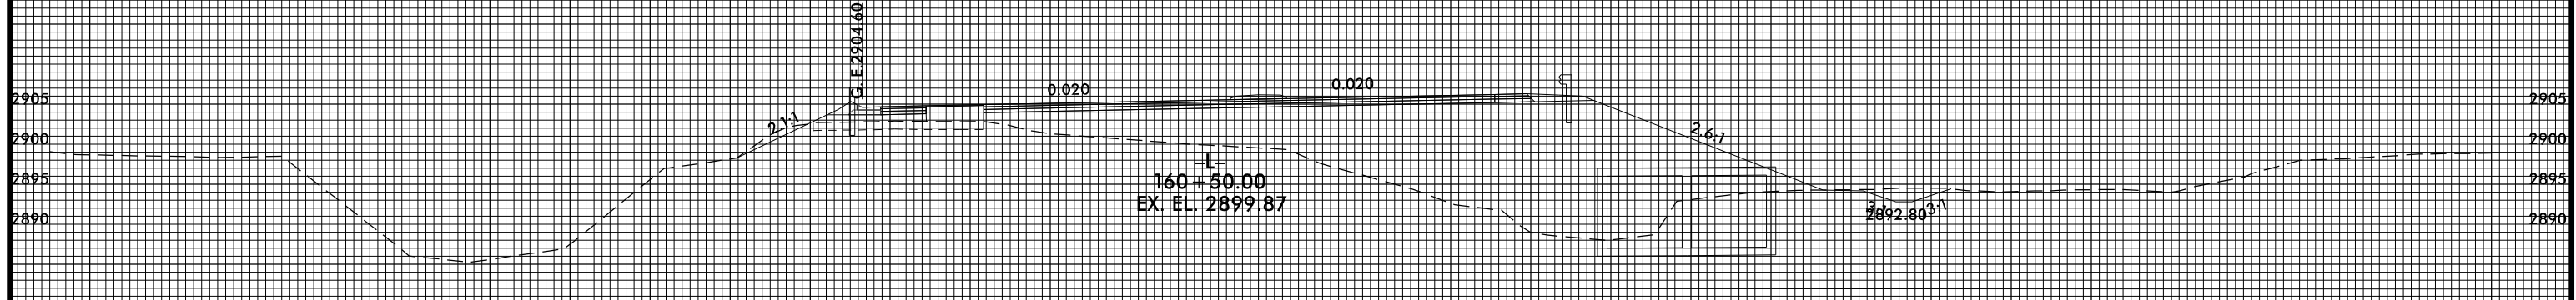


8/23/99

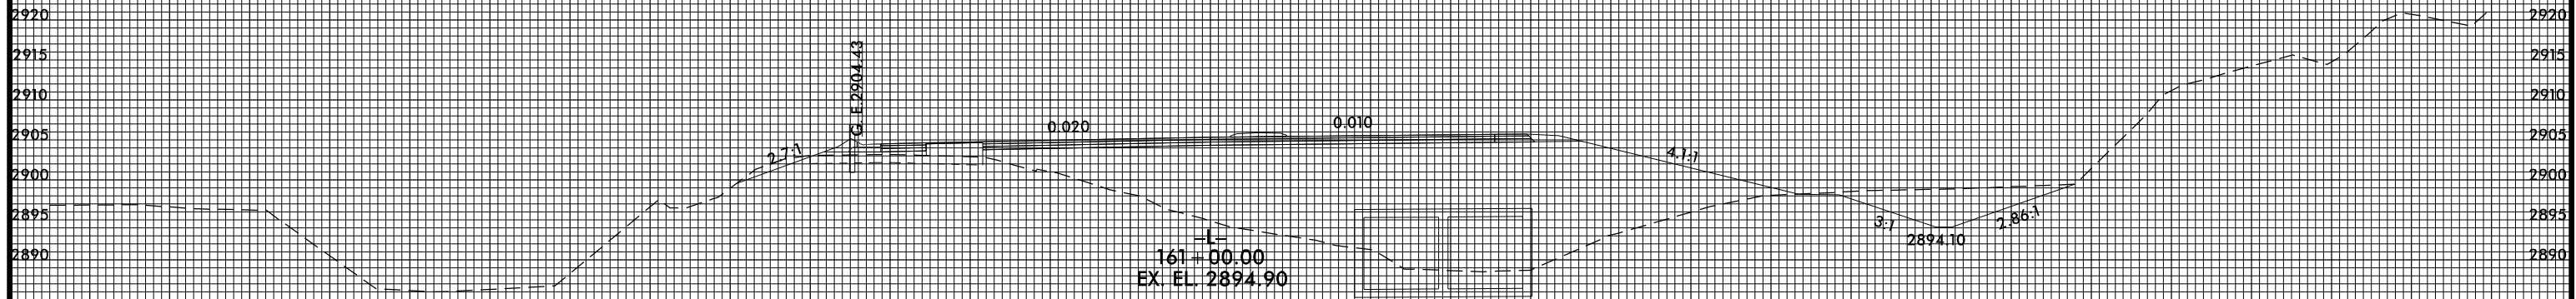

PROJ. REFERENCE NO.
R-2915B

SHEET NO.
X-3

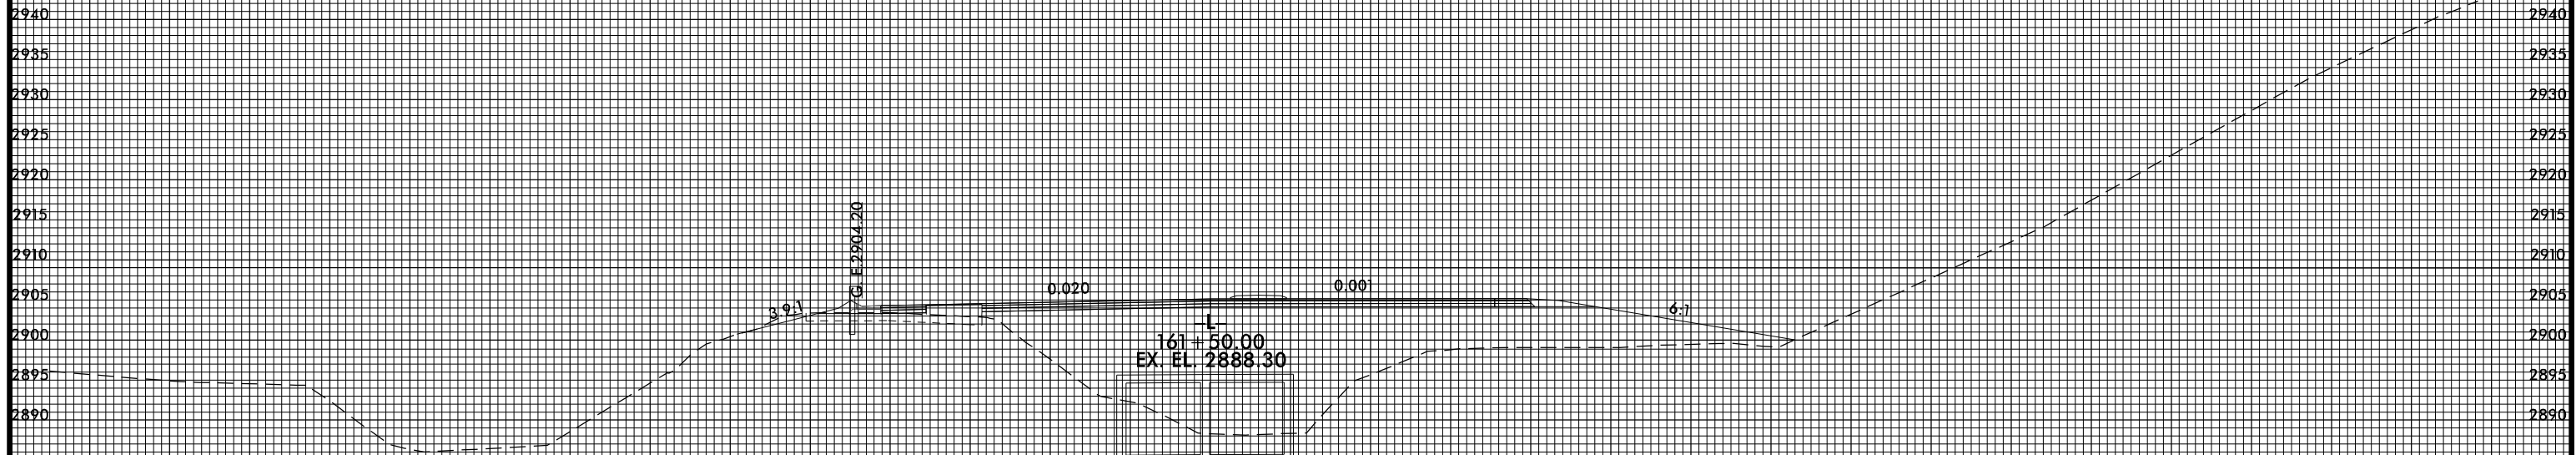

6/2/2005 2:47:02 PM
USER: TLEMAN3
FILE: ILLMAN3

140 120 100 80 60 40 20 0 20 40 60 80 100 120 140