


8/23/99



PROJ. REFERENCE NO.	SHEET NO.
R-2915B	X-8A

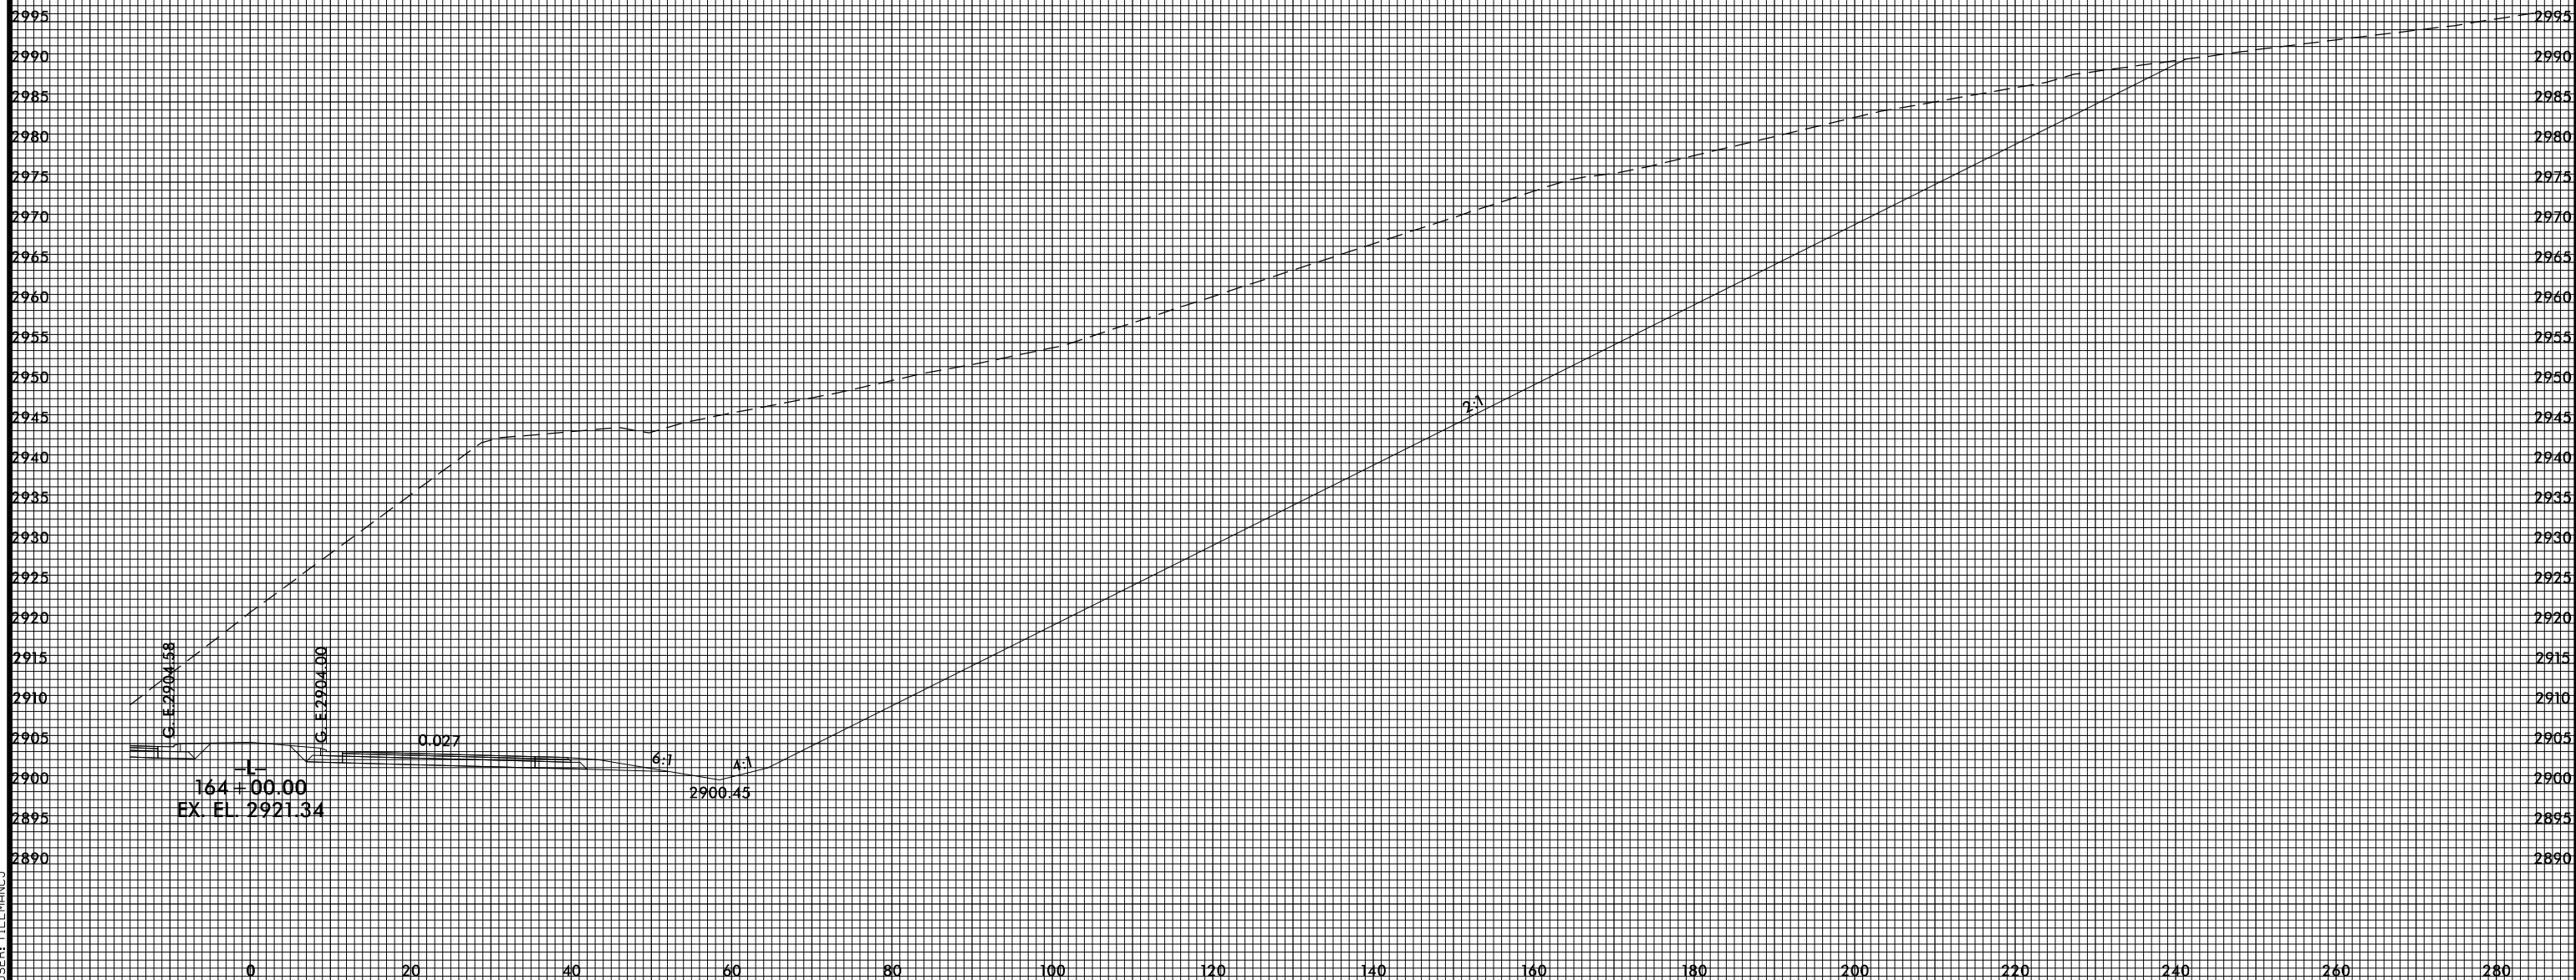

4/22/2015 4:56:49 PM  
USER: TELMANUJ