


8/23/99



PROJ. REFERENCE NO.  
R-2915B

SHEET NO.  
X-9A

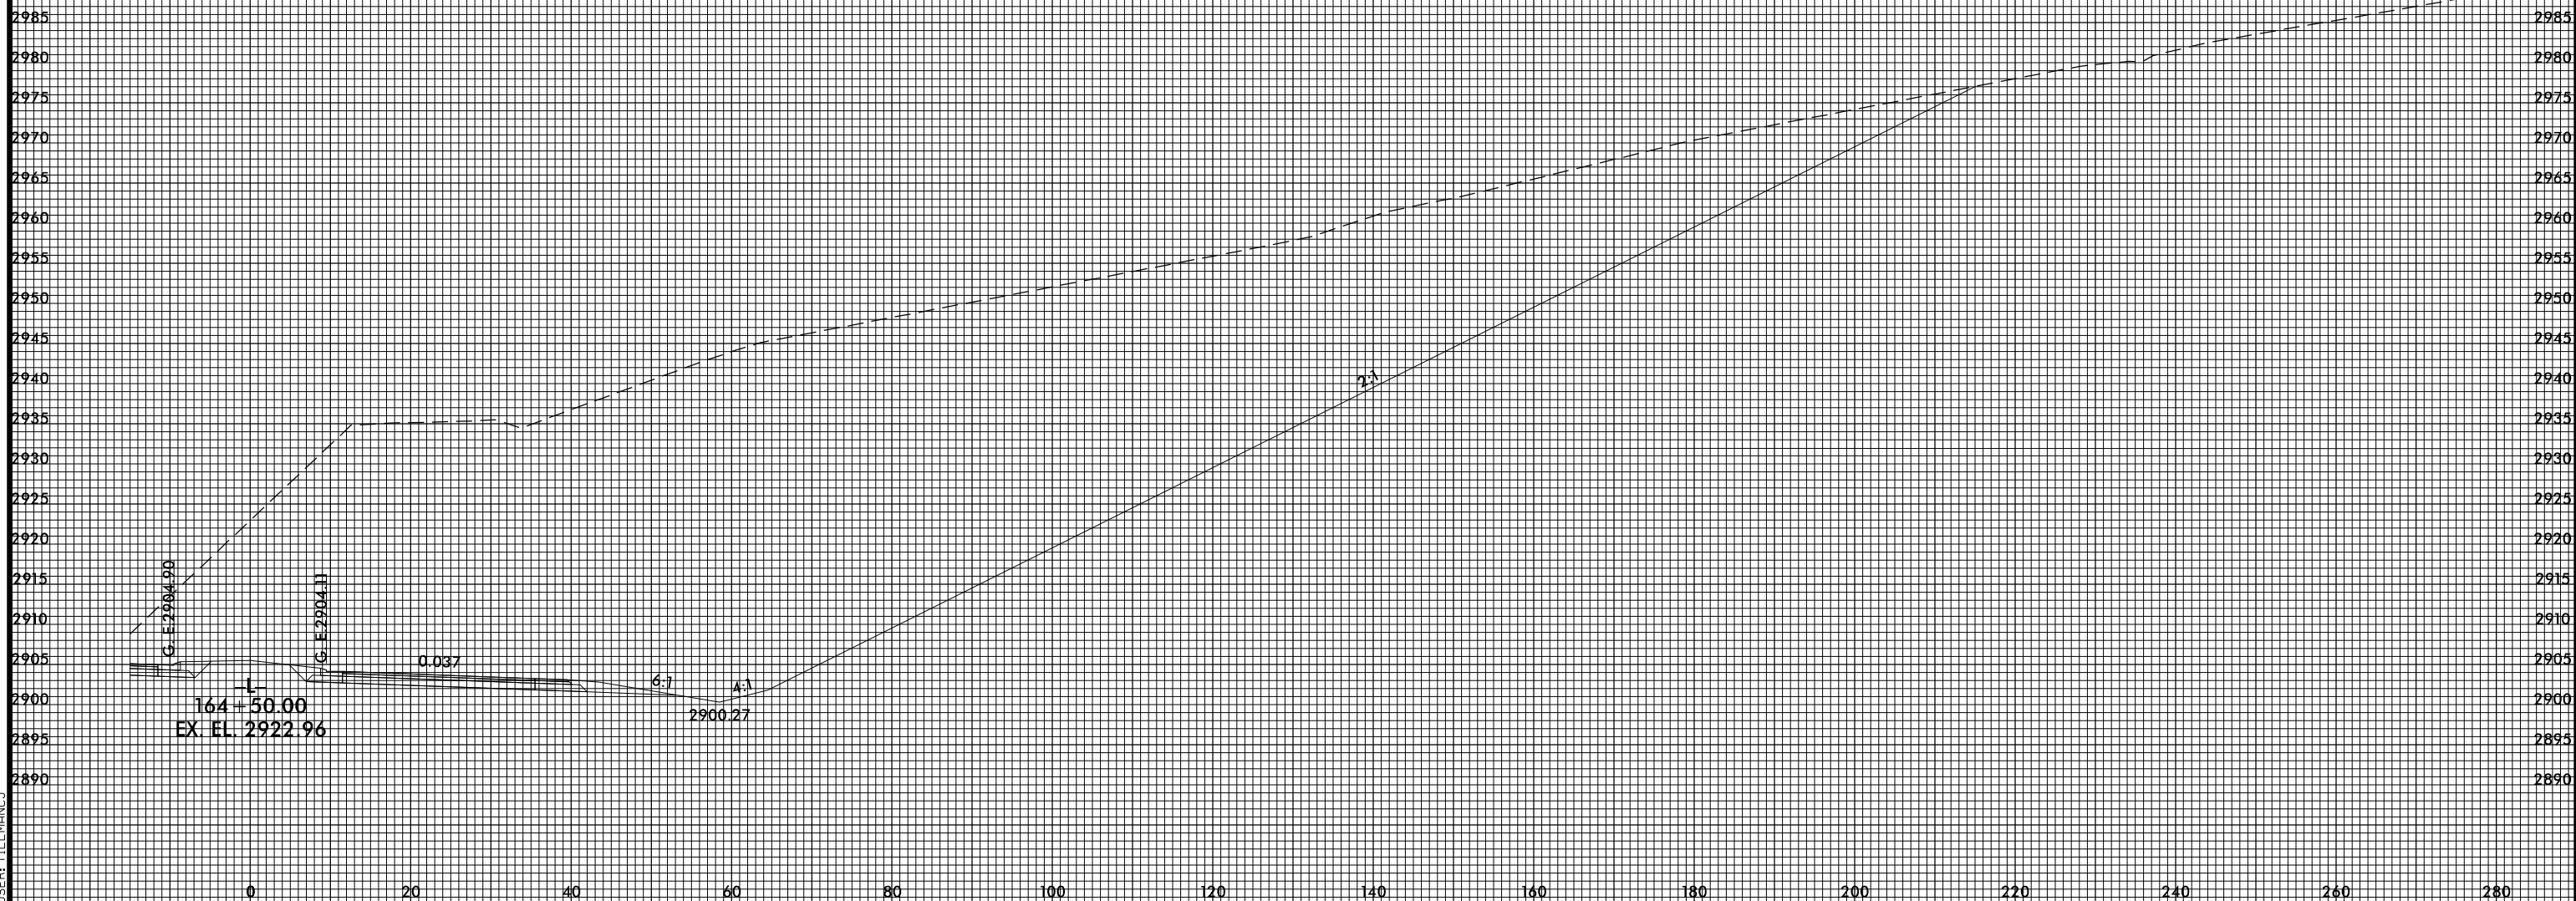

4/22/2015 4:56:52 PM  
USER: TELMANOJ