


8/23/99

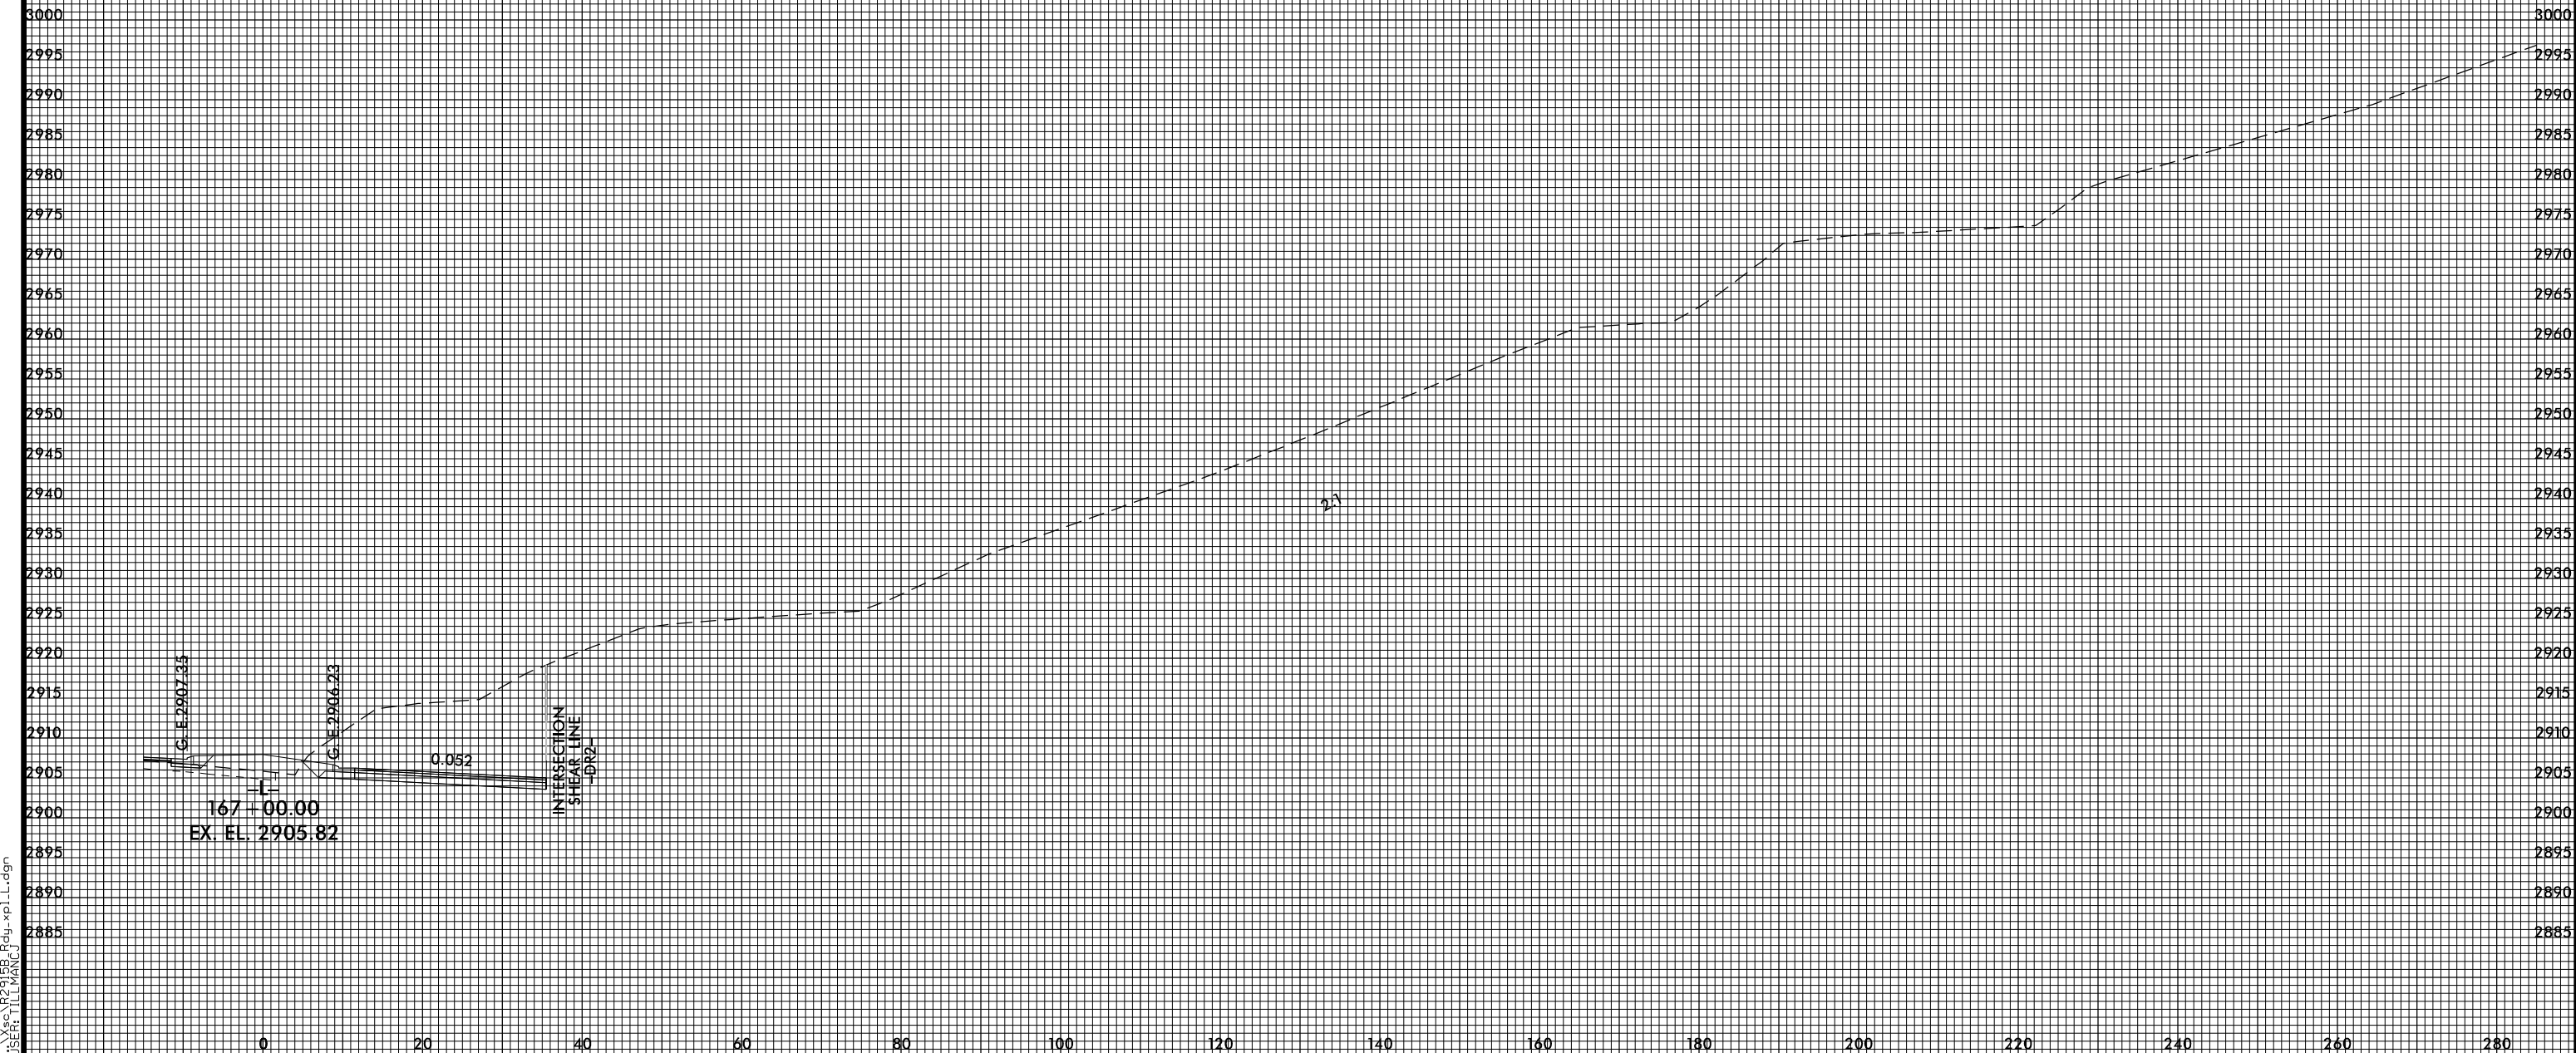

PROJ. REFERENCE NO.
R-2915B

SHEET NO.
X-13A



4/22/2015 6:01:00 PM
USER: TELMANUJ