


8/23/99



PROJ. REFERENCE NO.  
R-2915B

SHEET NO.  
X-14

4/22/2015 4:57:01PM  
USER: TELMANOJ

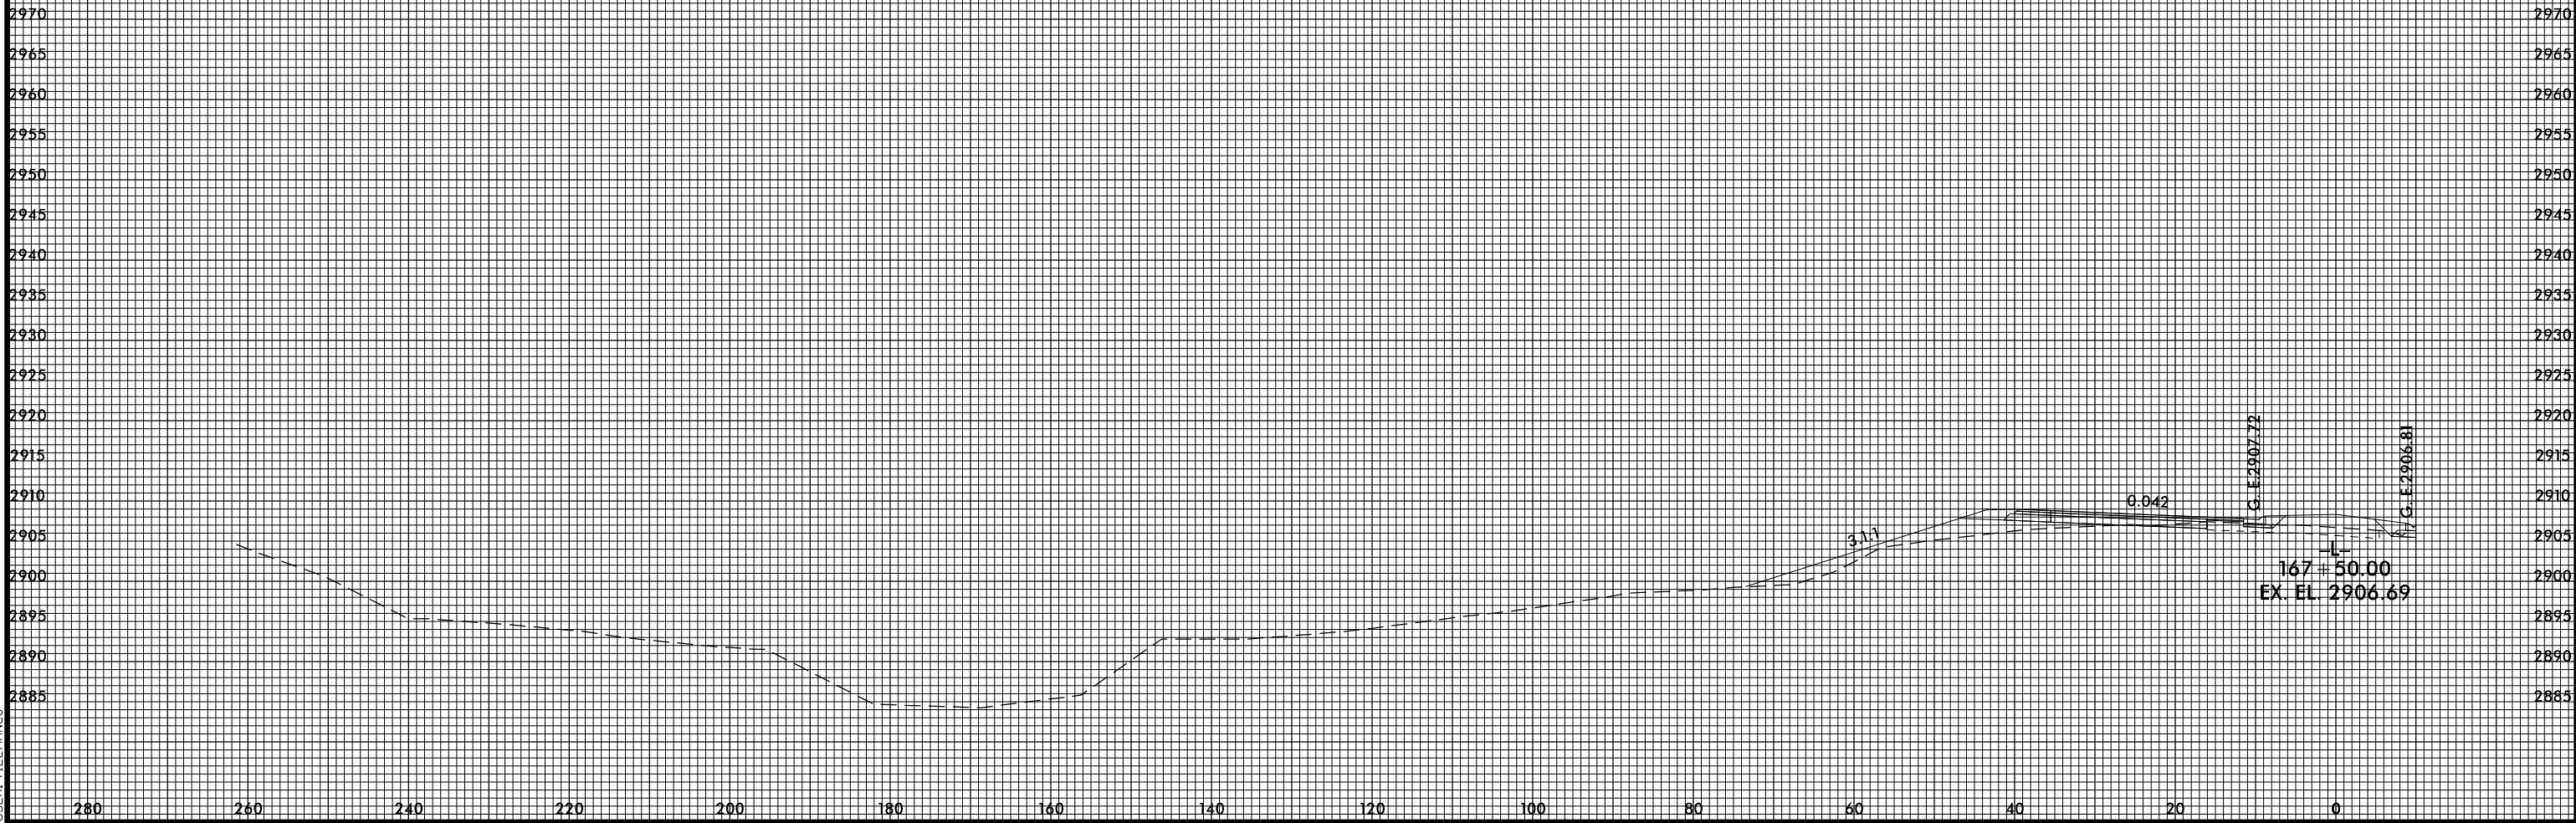

280

260

240

220

200

180

160

140

120

100

80

60

40

20

0

2970  
2965  
2960  
2955  
2950  
2945  
2940  
2935  
2930  
2925  
2920  
2915  
2910  
2905  
2900  
2895  
2890  
2885