


8/23/99

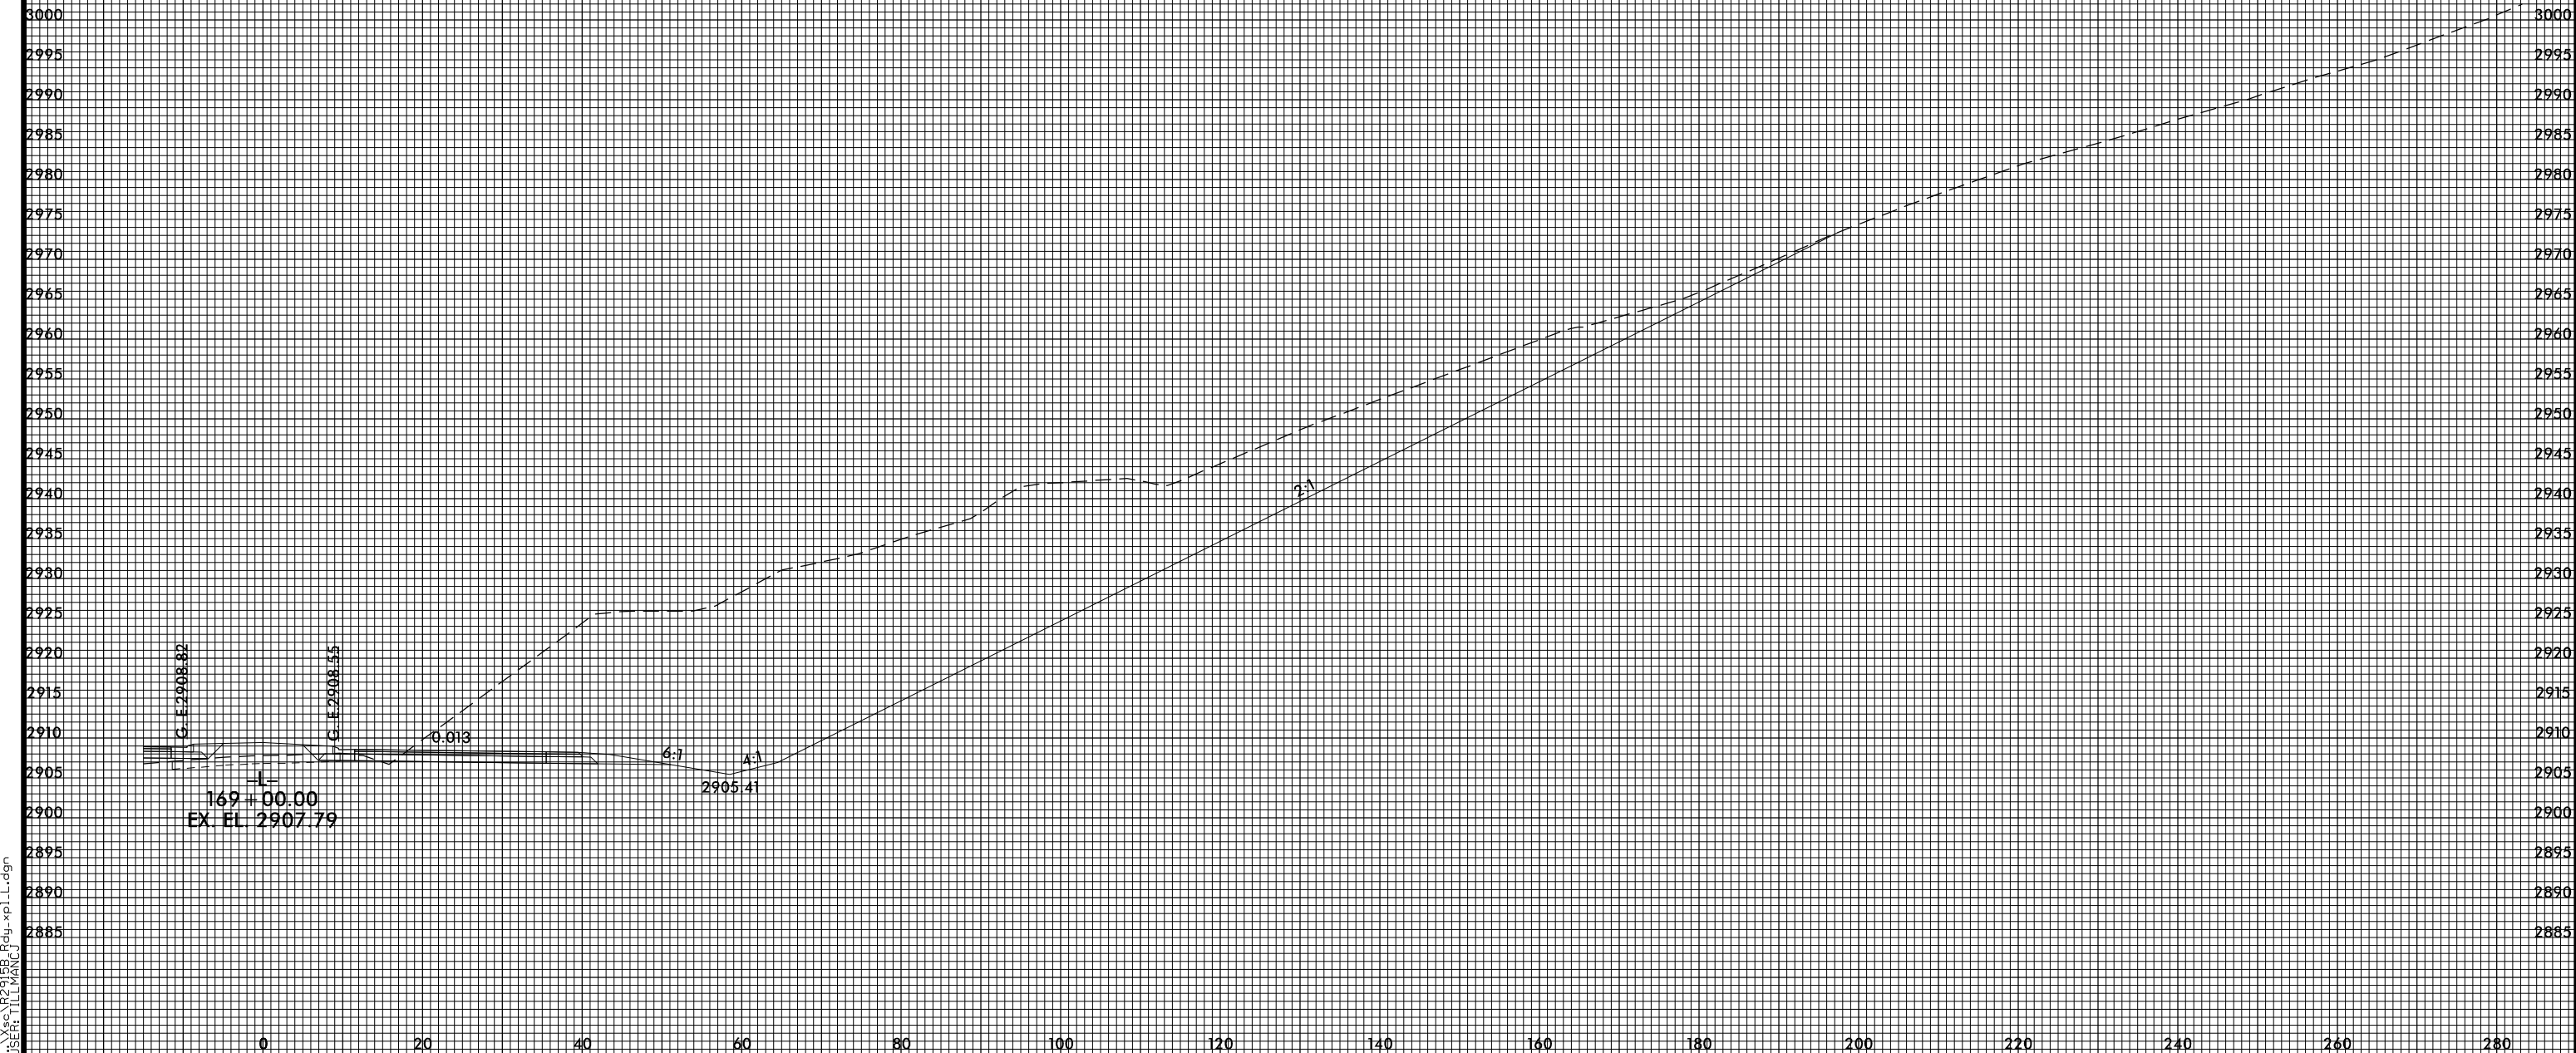

PROJ. REFERENCE NO.  
R-2915B

SHEET NO.  
X-17A



4/22/2015 4:57:10 PM  
USER: TLEMANUJ