


8/23/99



PROJ. REFERENCE NO.
R-2915B

SHEET NO.
X-23

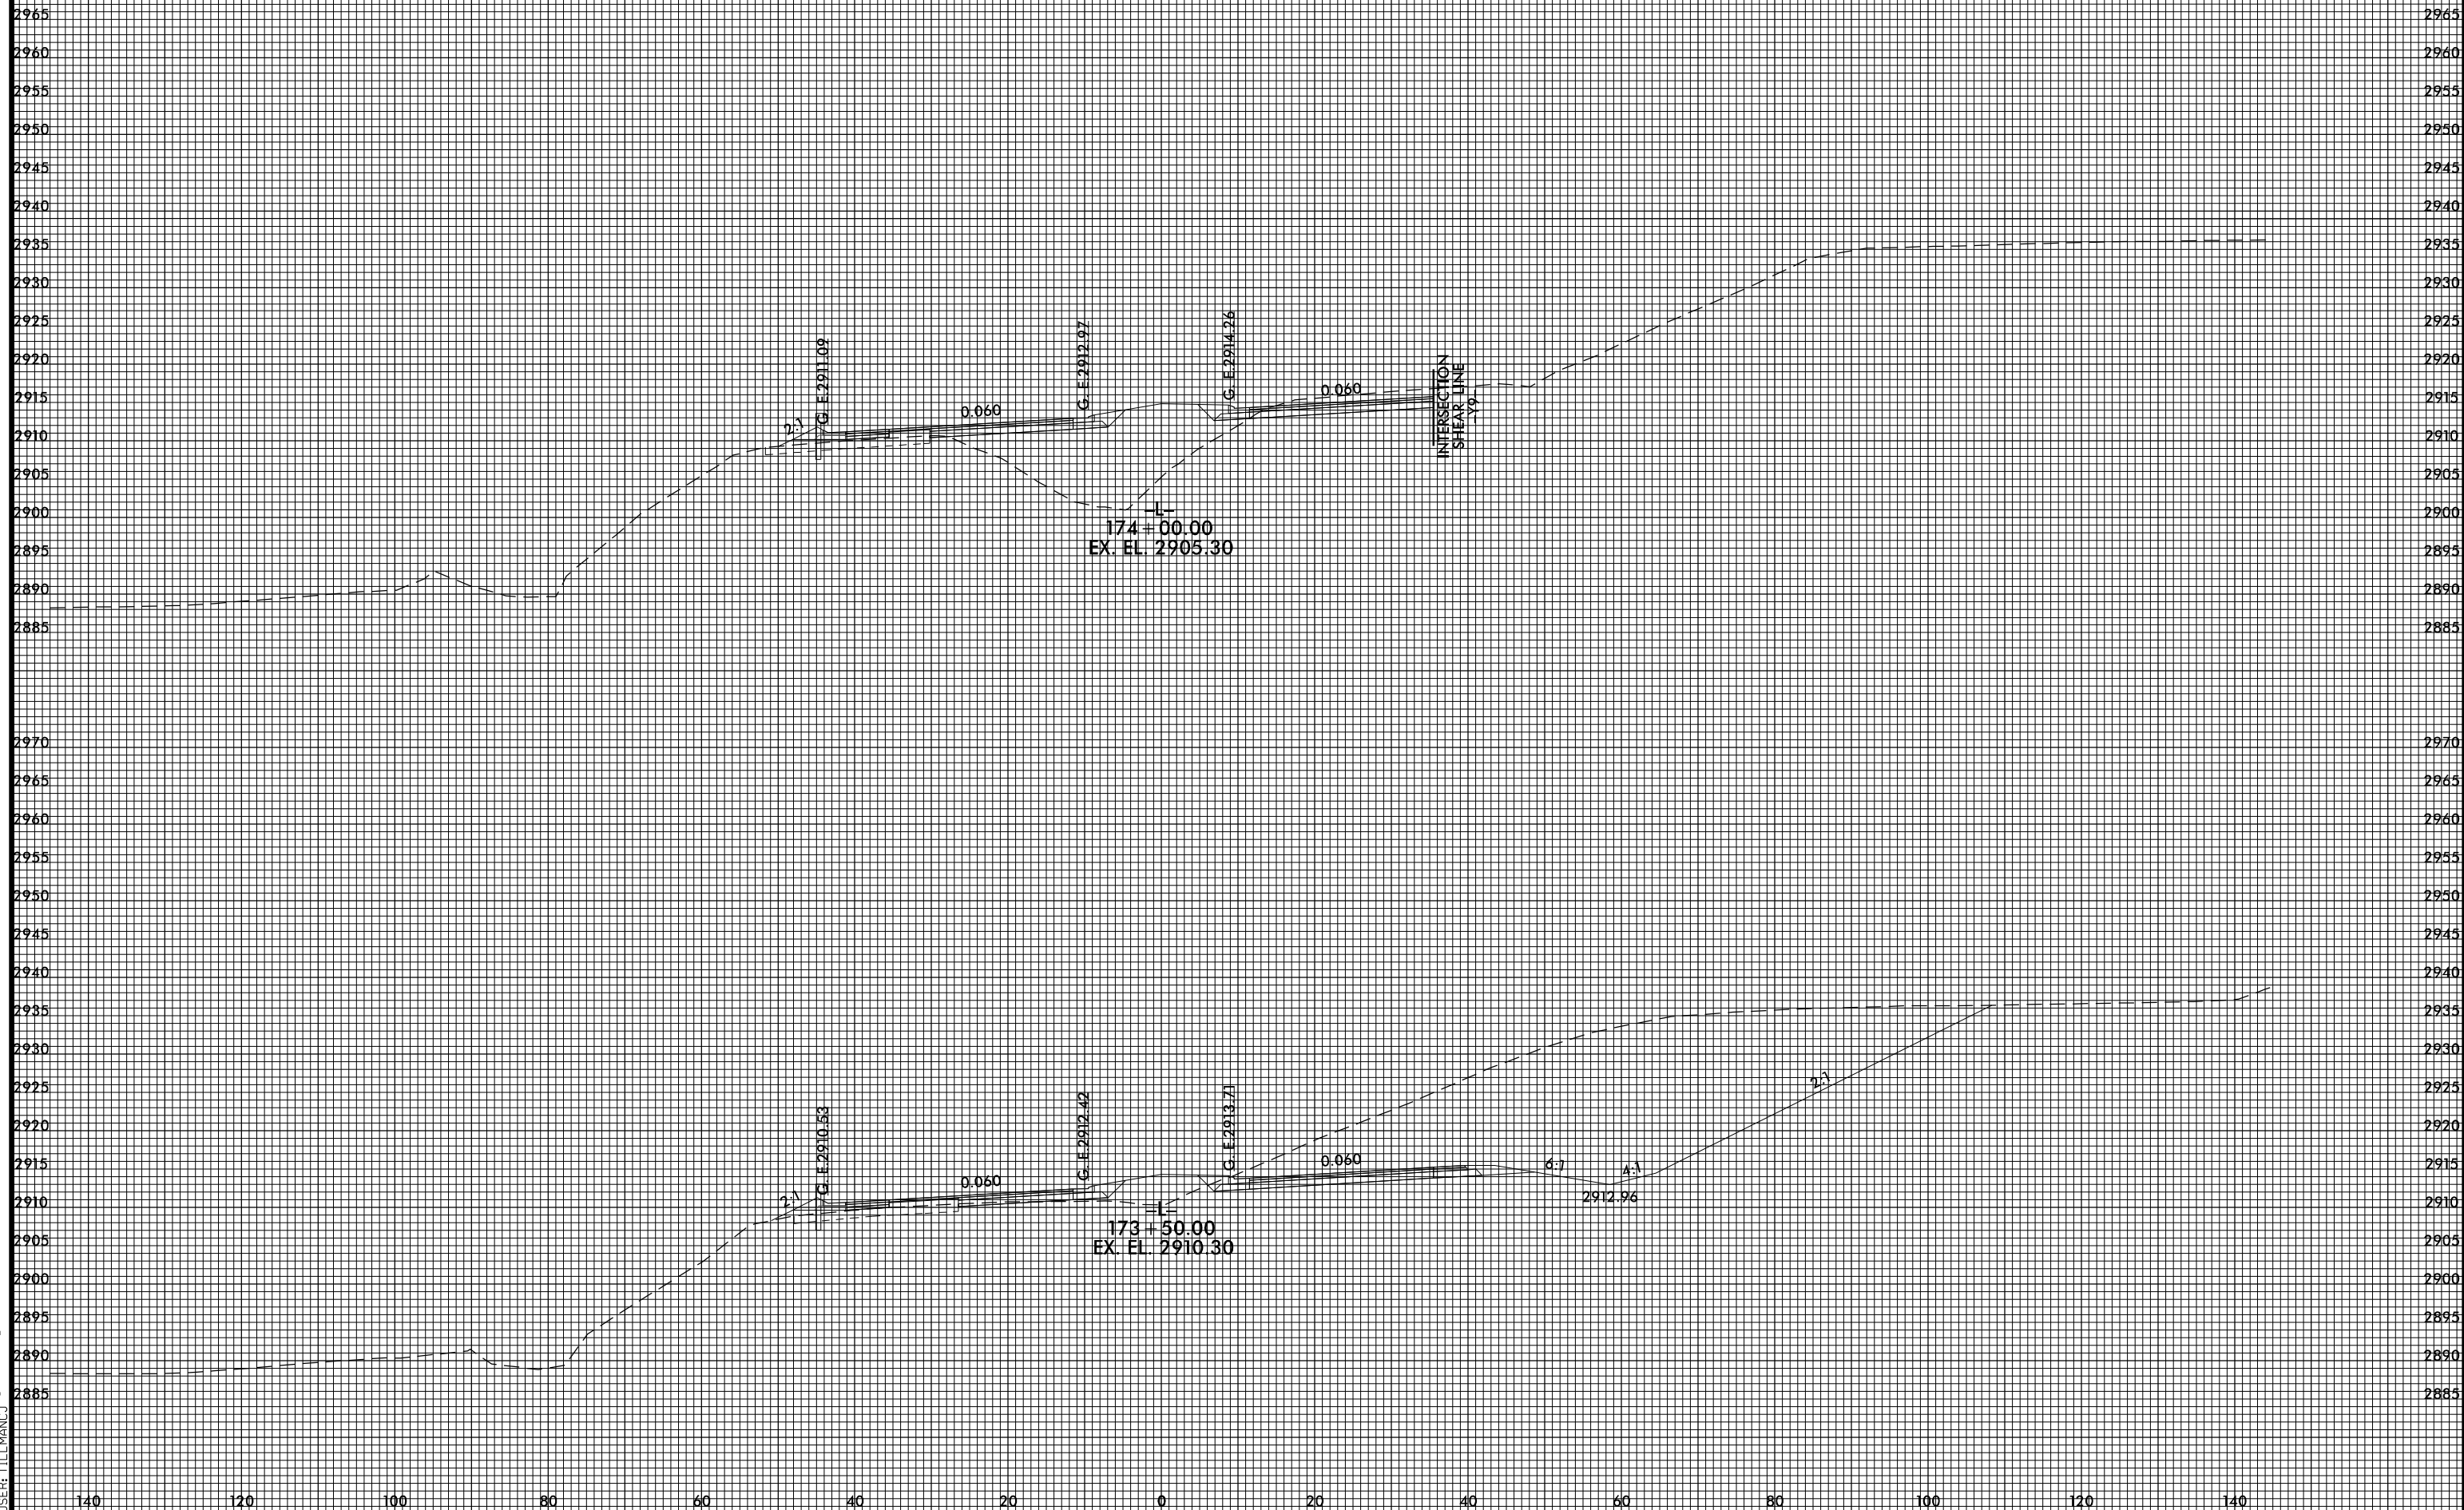

4/22/2015 4:57:20 PM
USER: TLEMAN33
FILE: ILLMAN33.dgn