


8/23/99

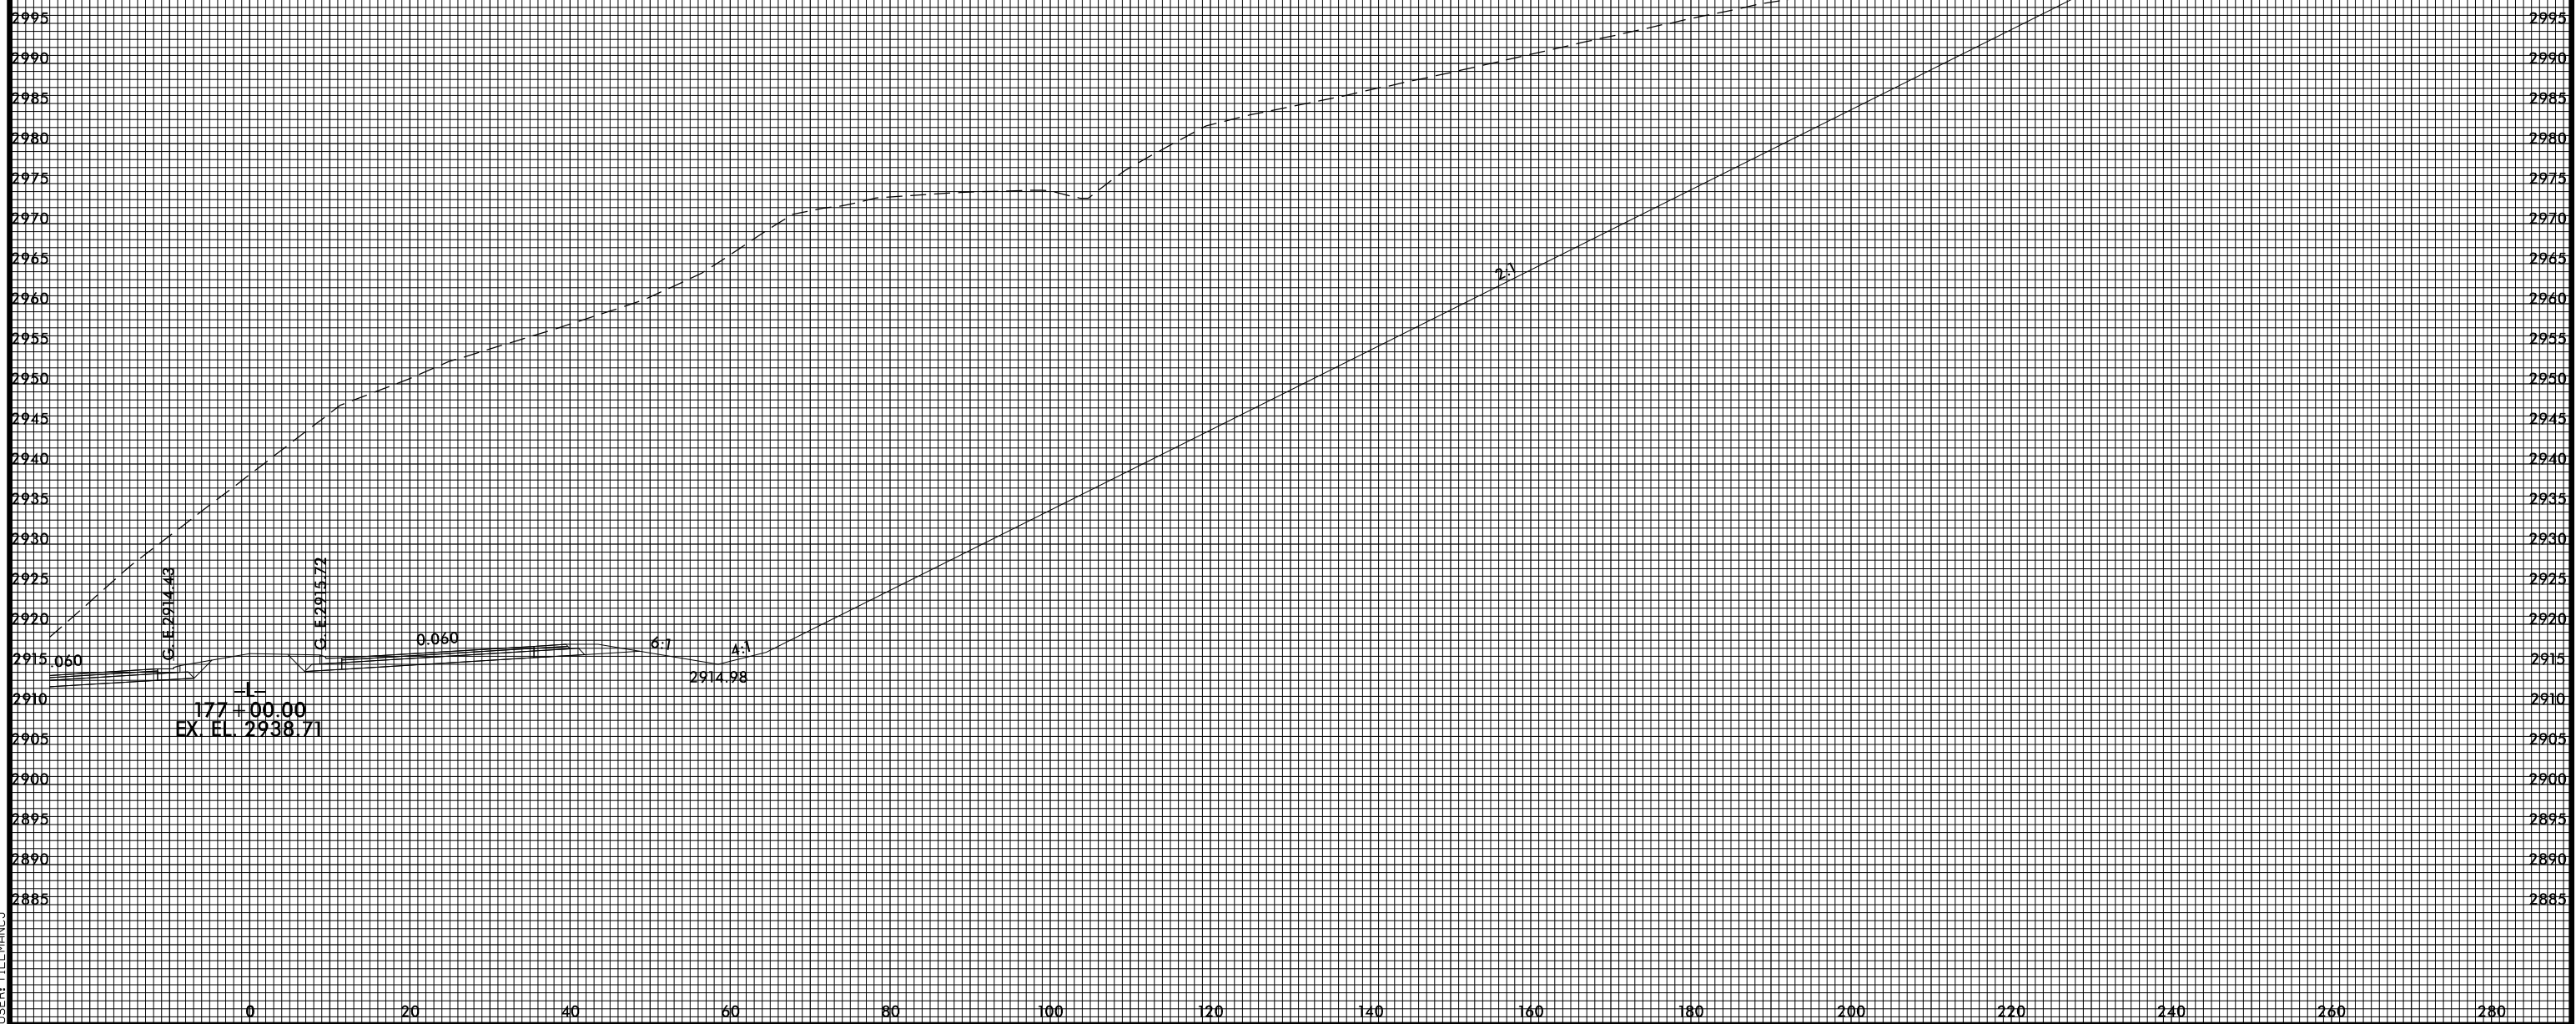

PROJ. REFERENCE NO.
R-2915B

SHEET NO.
X-28A



4/22/2015 4:57:30 PM
USER: TLEMANOJ