


8/23/99



PROJ. REFERENCE NO.
R-2915B

SHEET NO.
X-36A

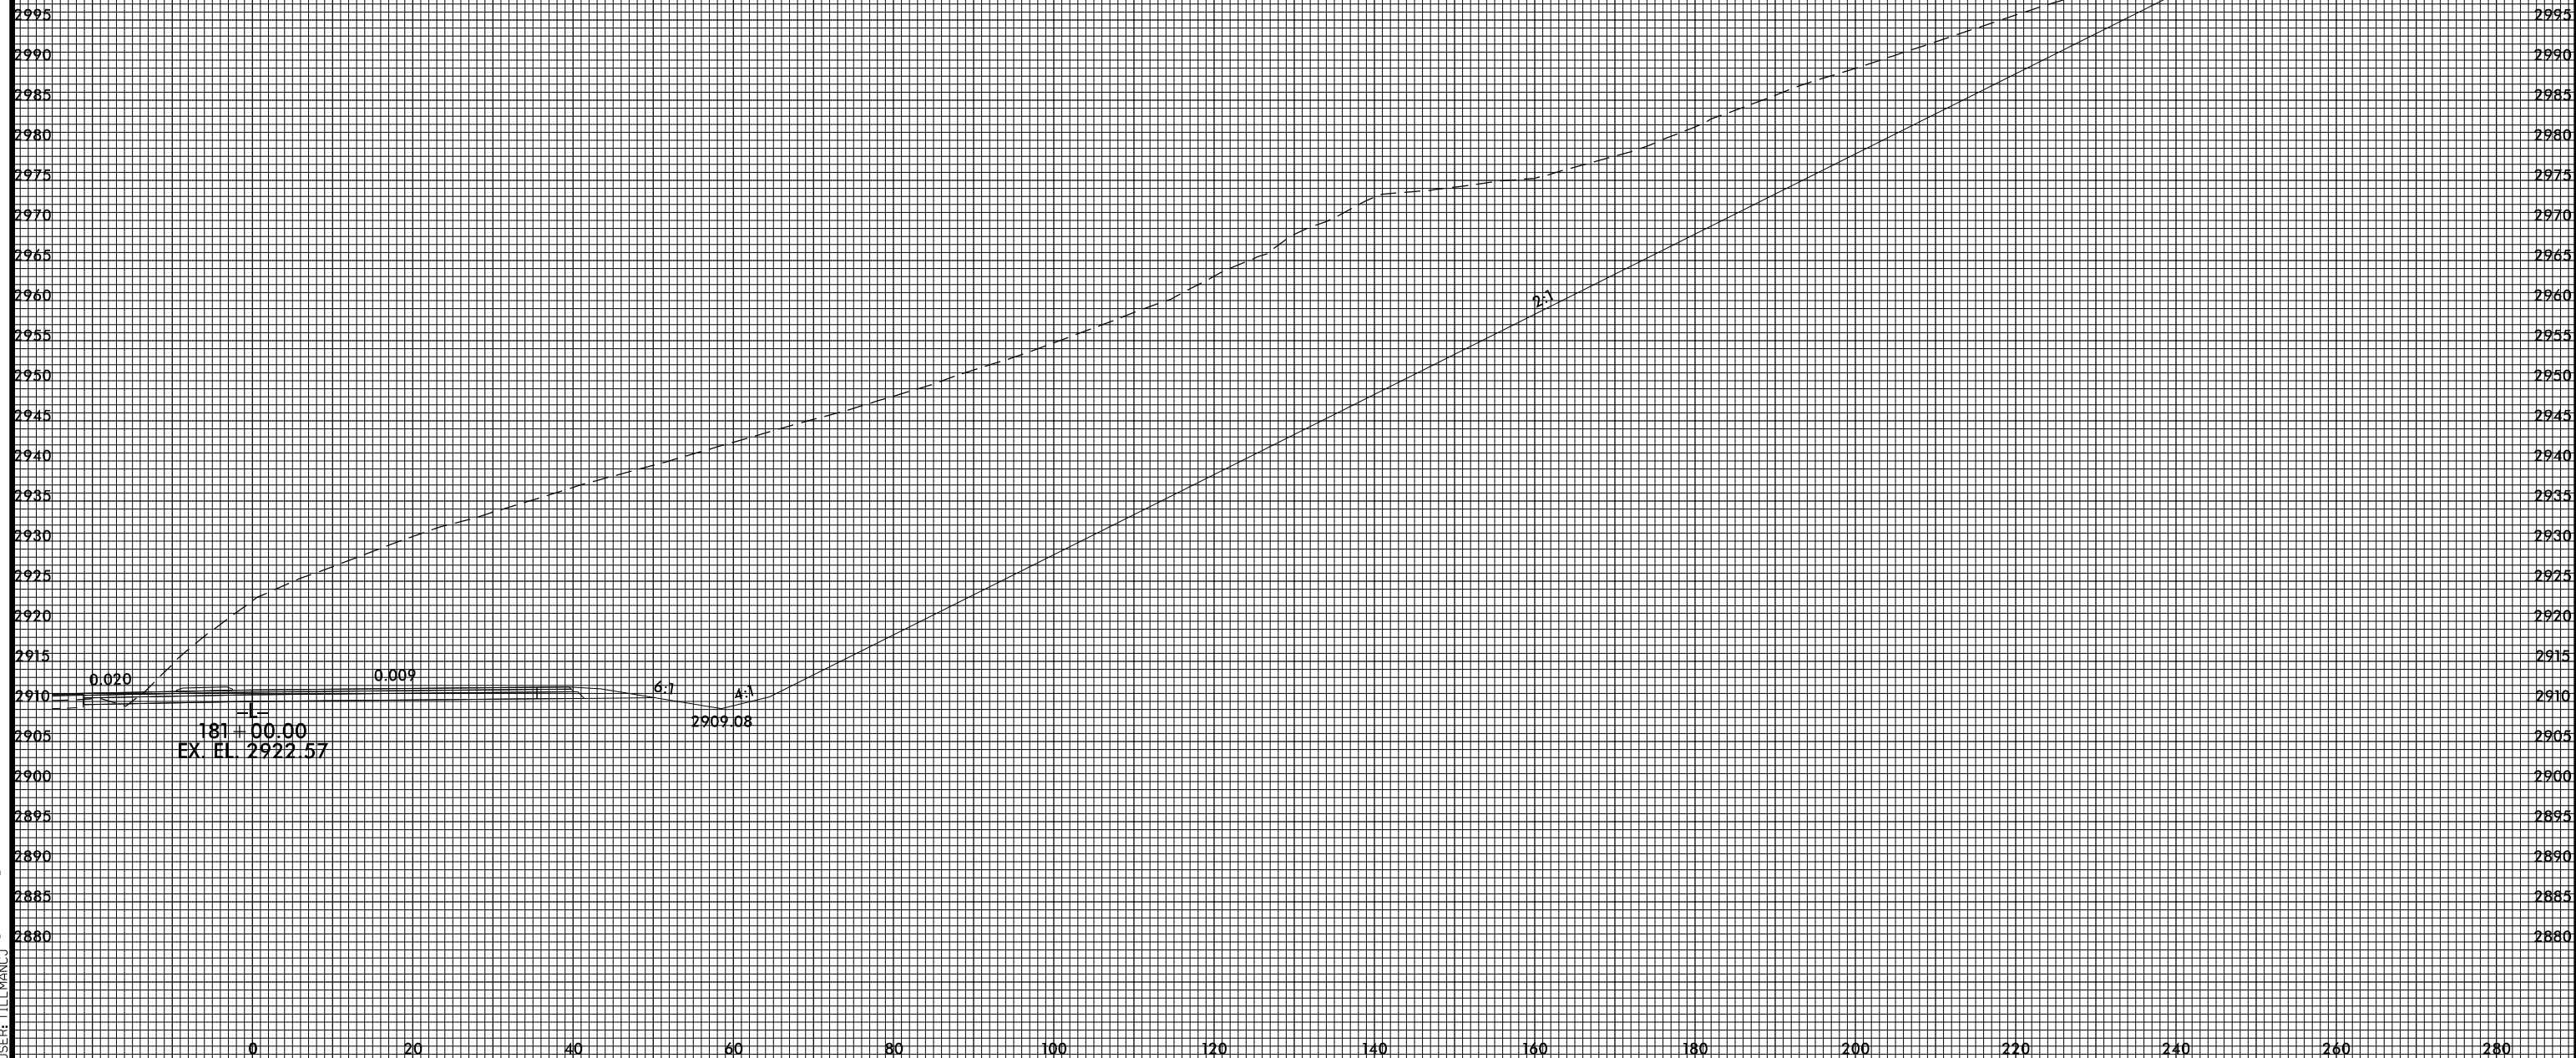

4/22/2015 4:57:49 PM
USER: TELMANOJ