


8/23/99

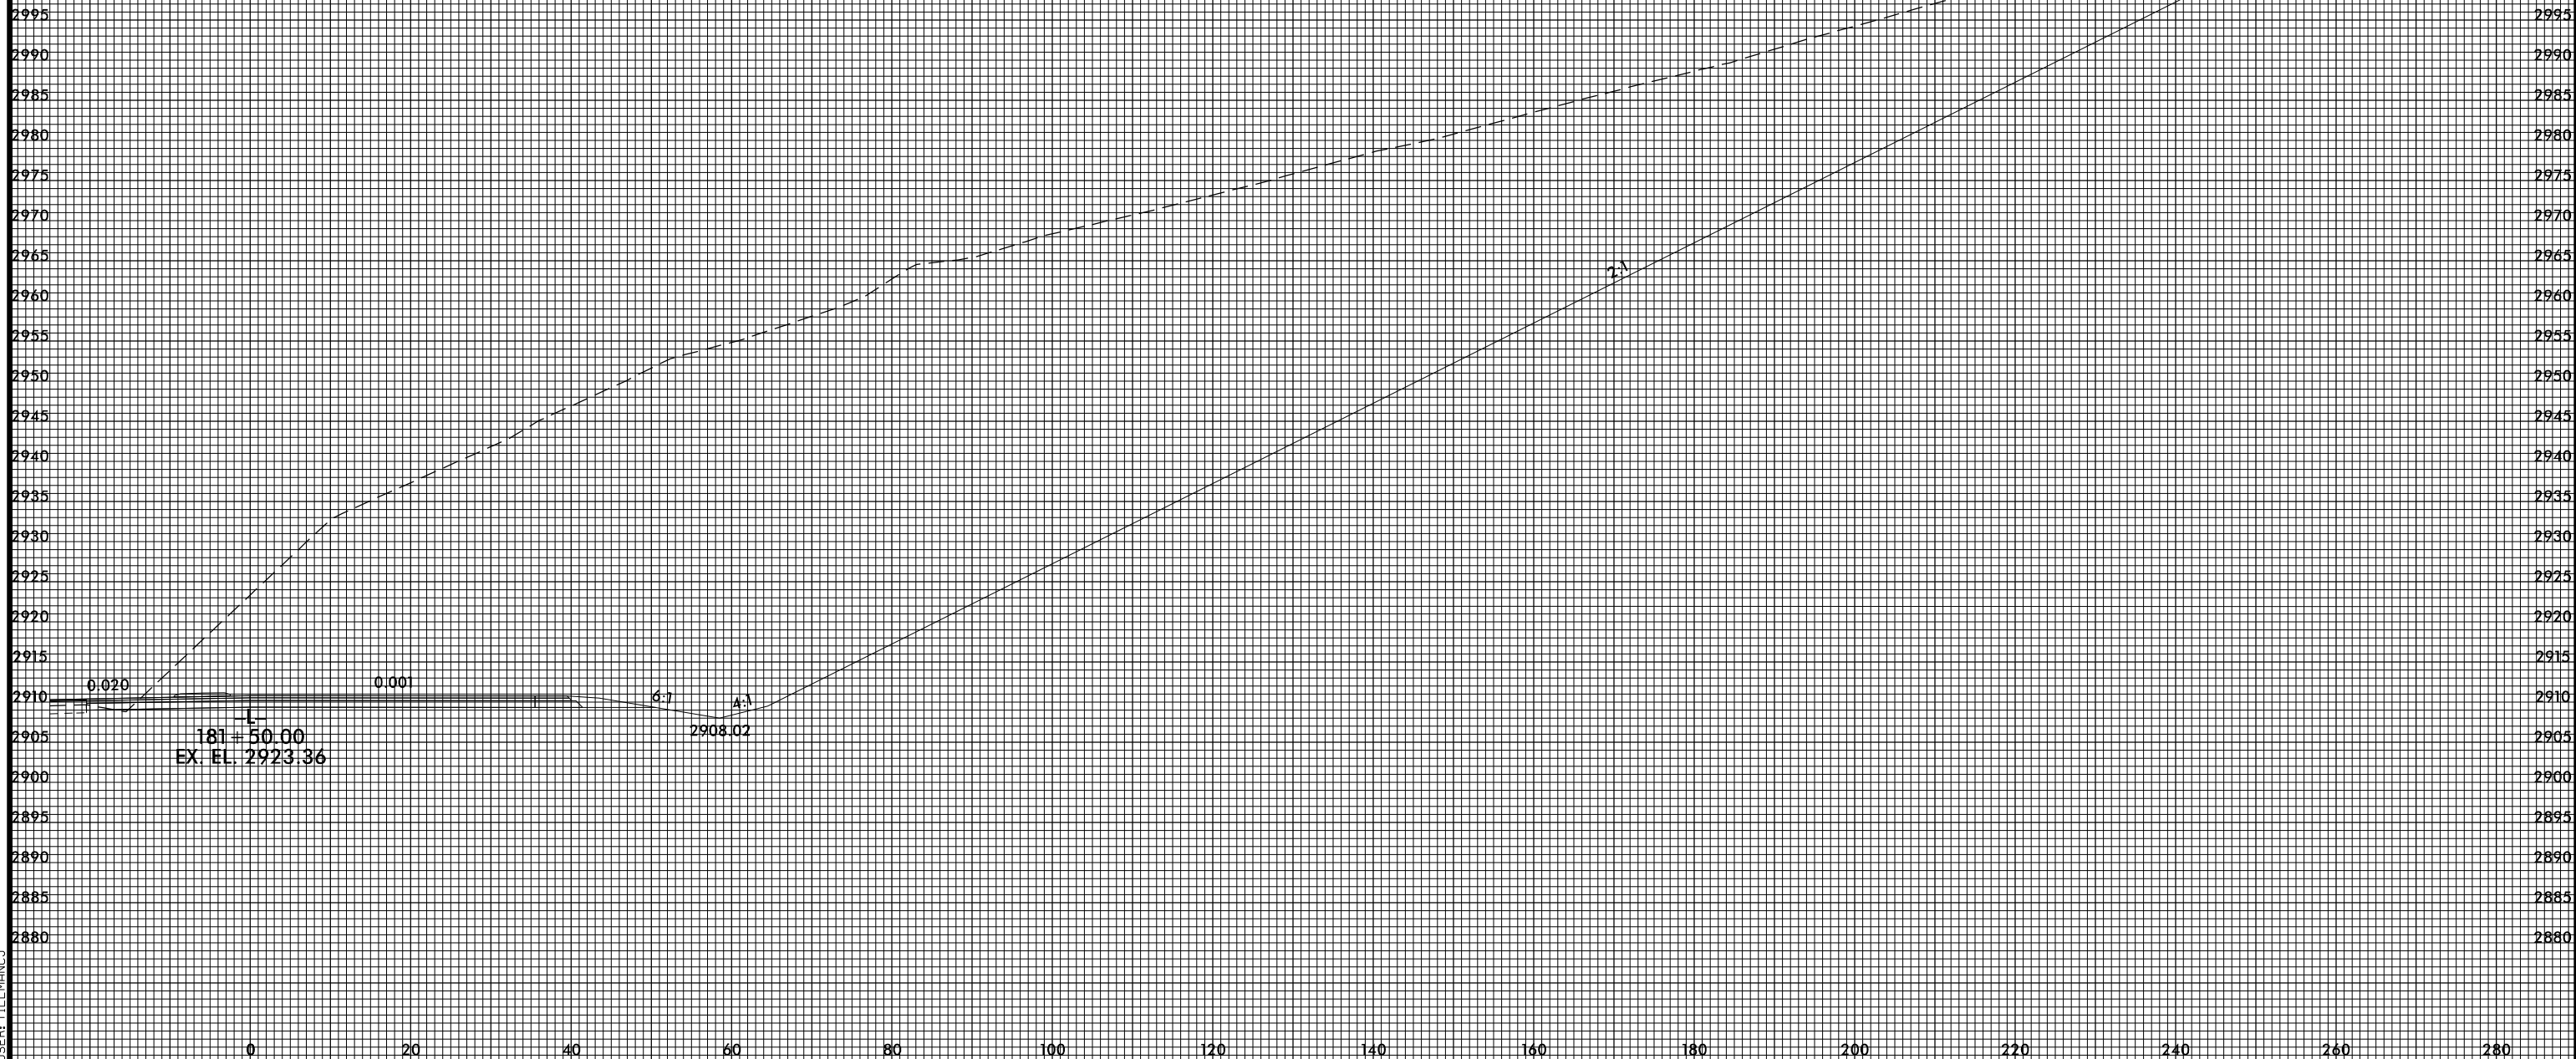

PROJ. REFERENCE NO.
R-2915B

SHEET NO.
X-37A



4/22/2015 4:57:52 PM
USER: TLEMAN03