



8/23/99

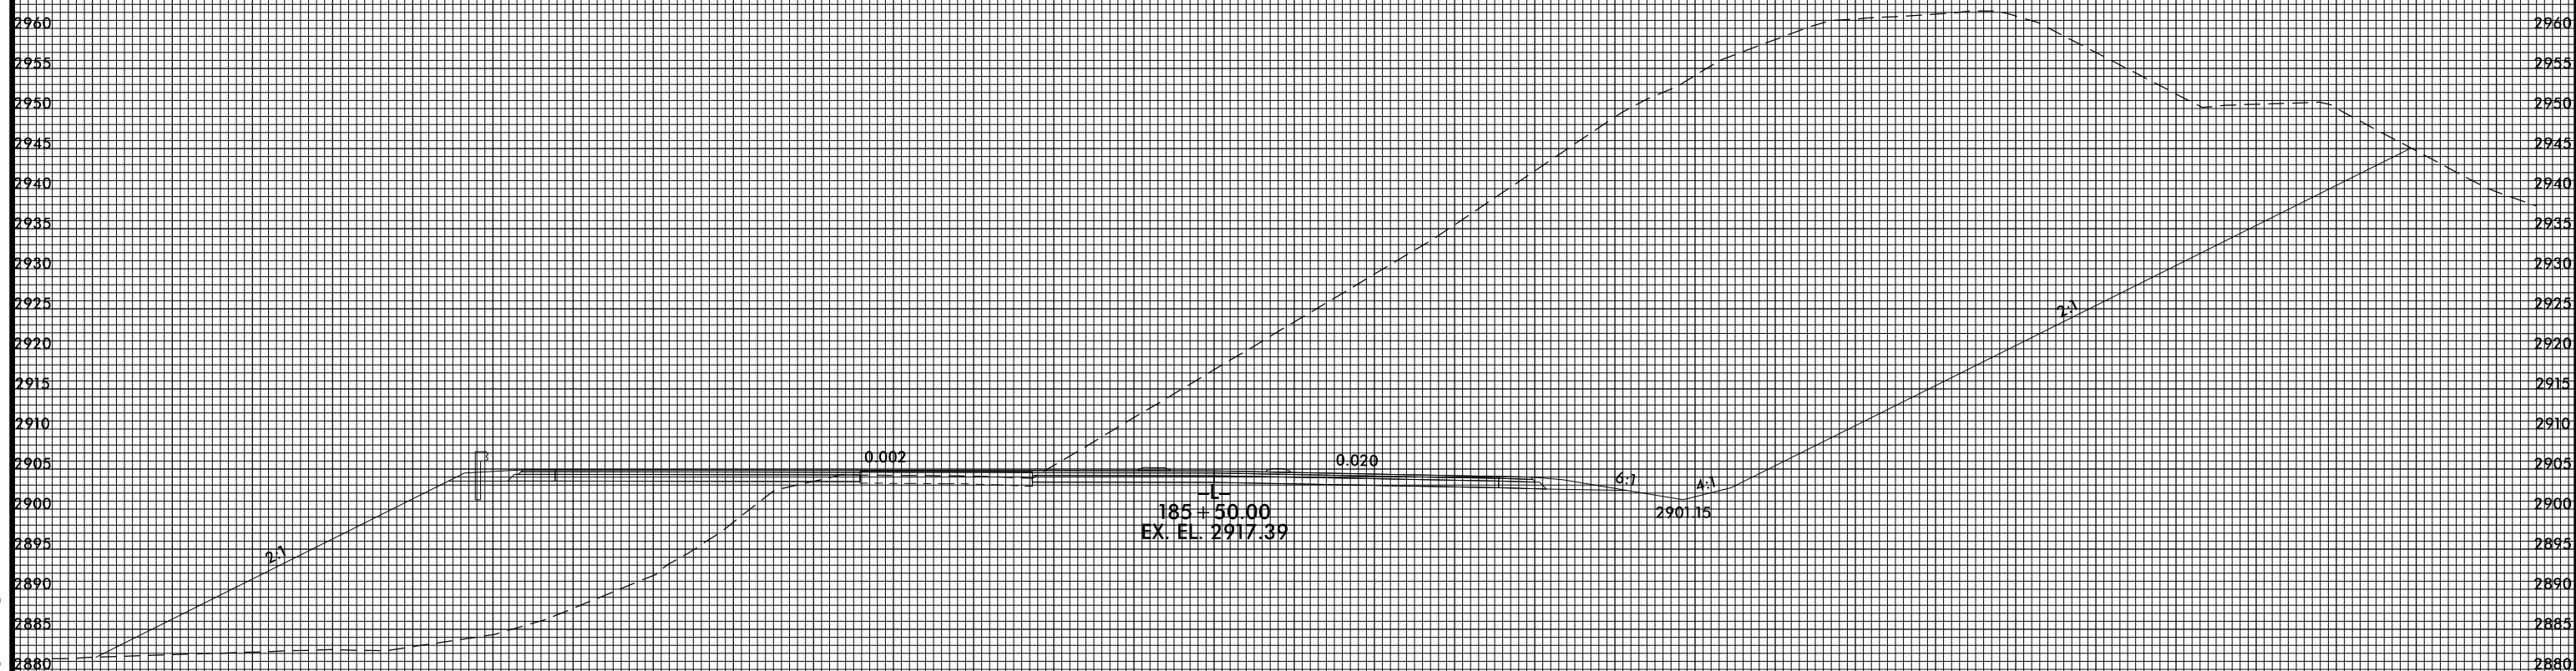

PROJ. REFERENCE NO.
R-2915B

SHEET NO.
X-45

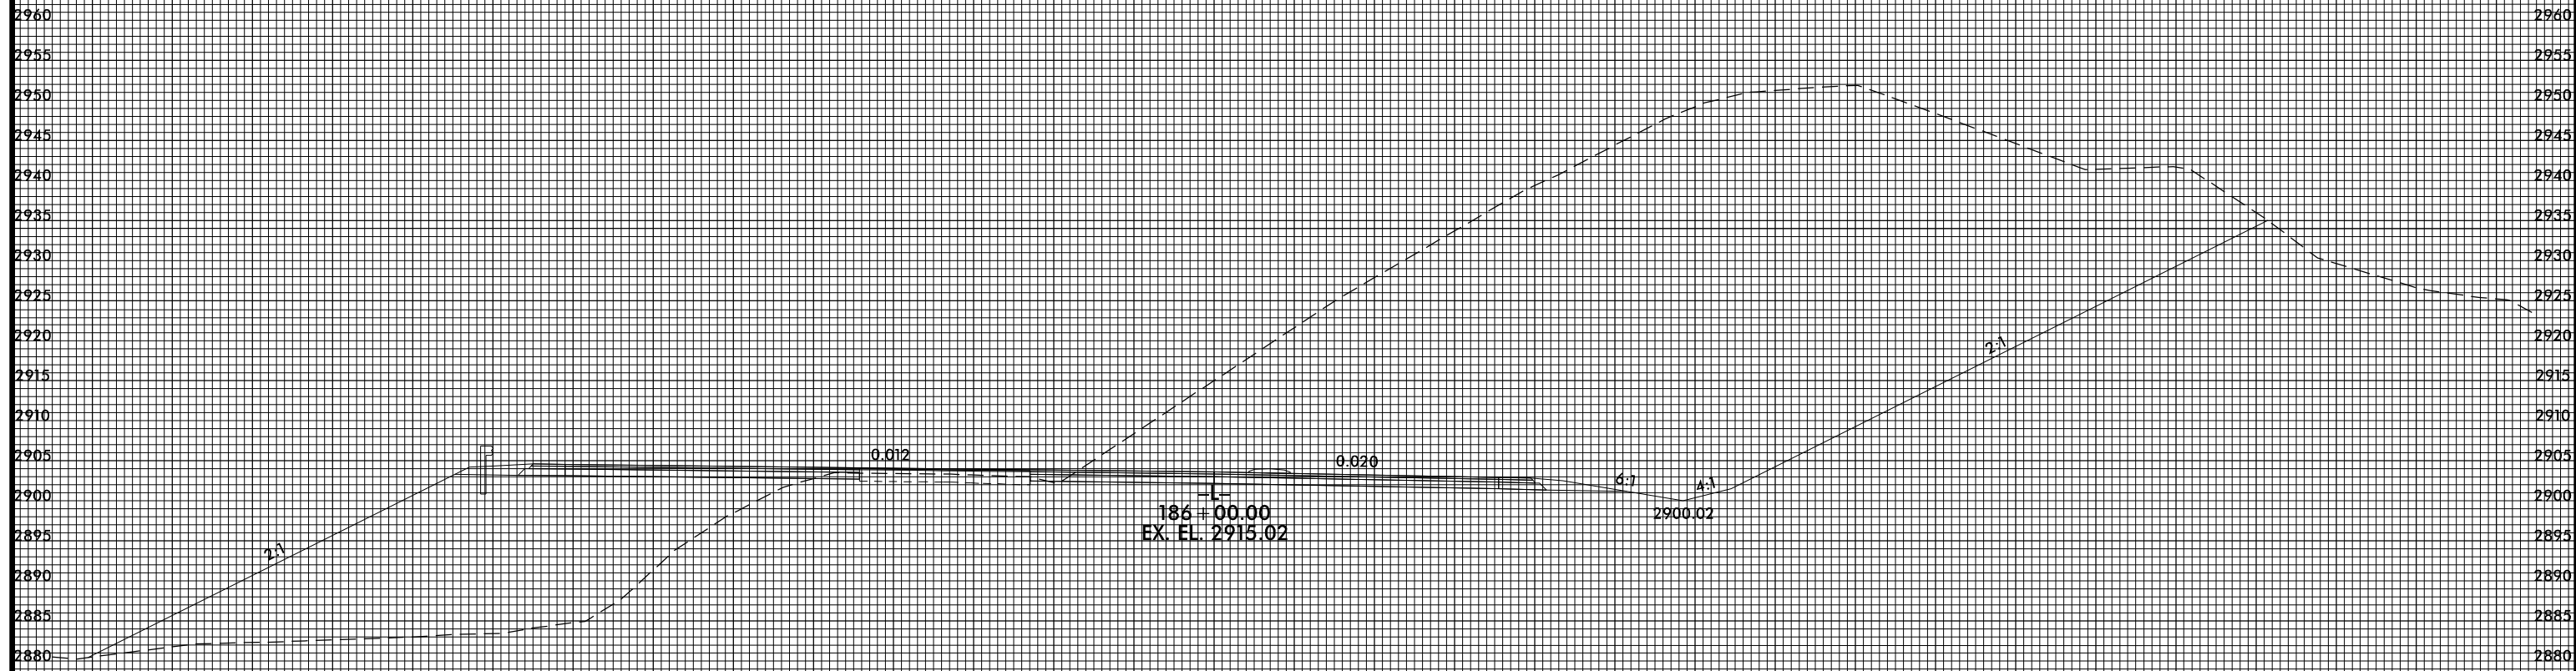

4/22/2015 4:58:11 PM
USER: \129138\Fdu_xp1.L.dgn
USER: TELMANUJ

140 120 100 80 60 40 20 0 20 40 60 80 100 120 140 160