


8/23/99



PROJ. REFERENCE NO.  
R-2915B

SHEET NO.  
X-48

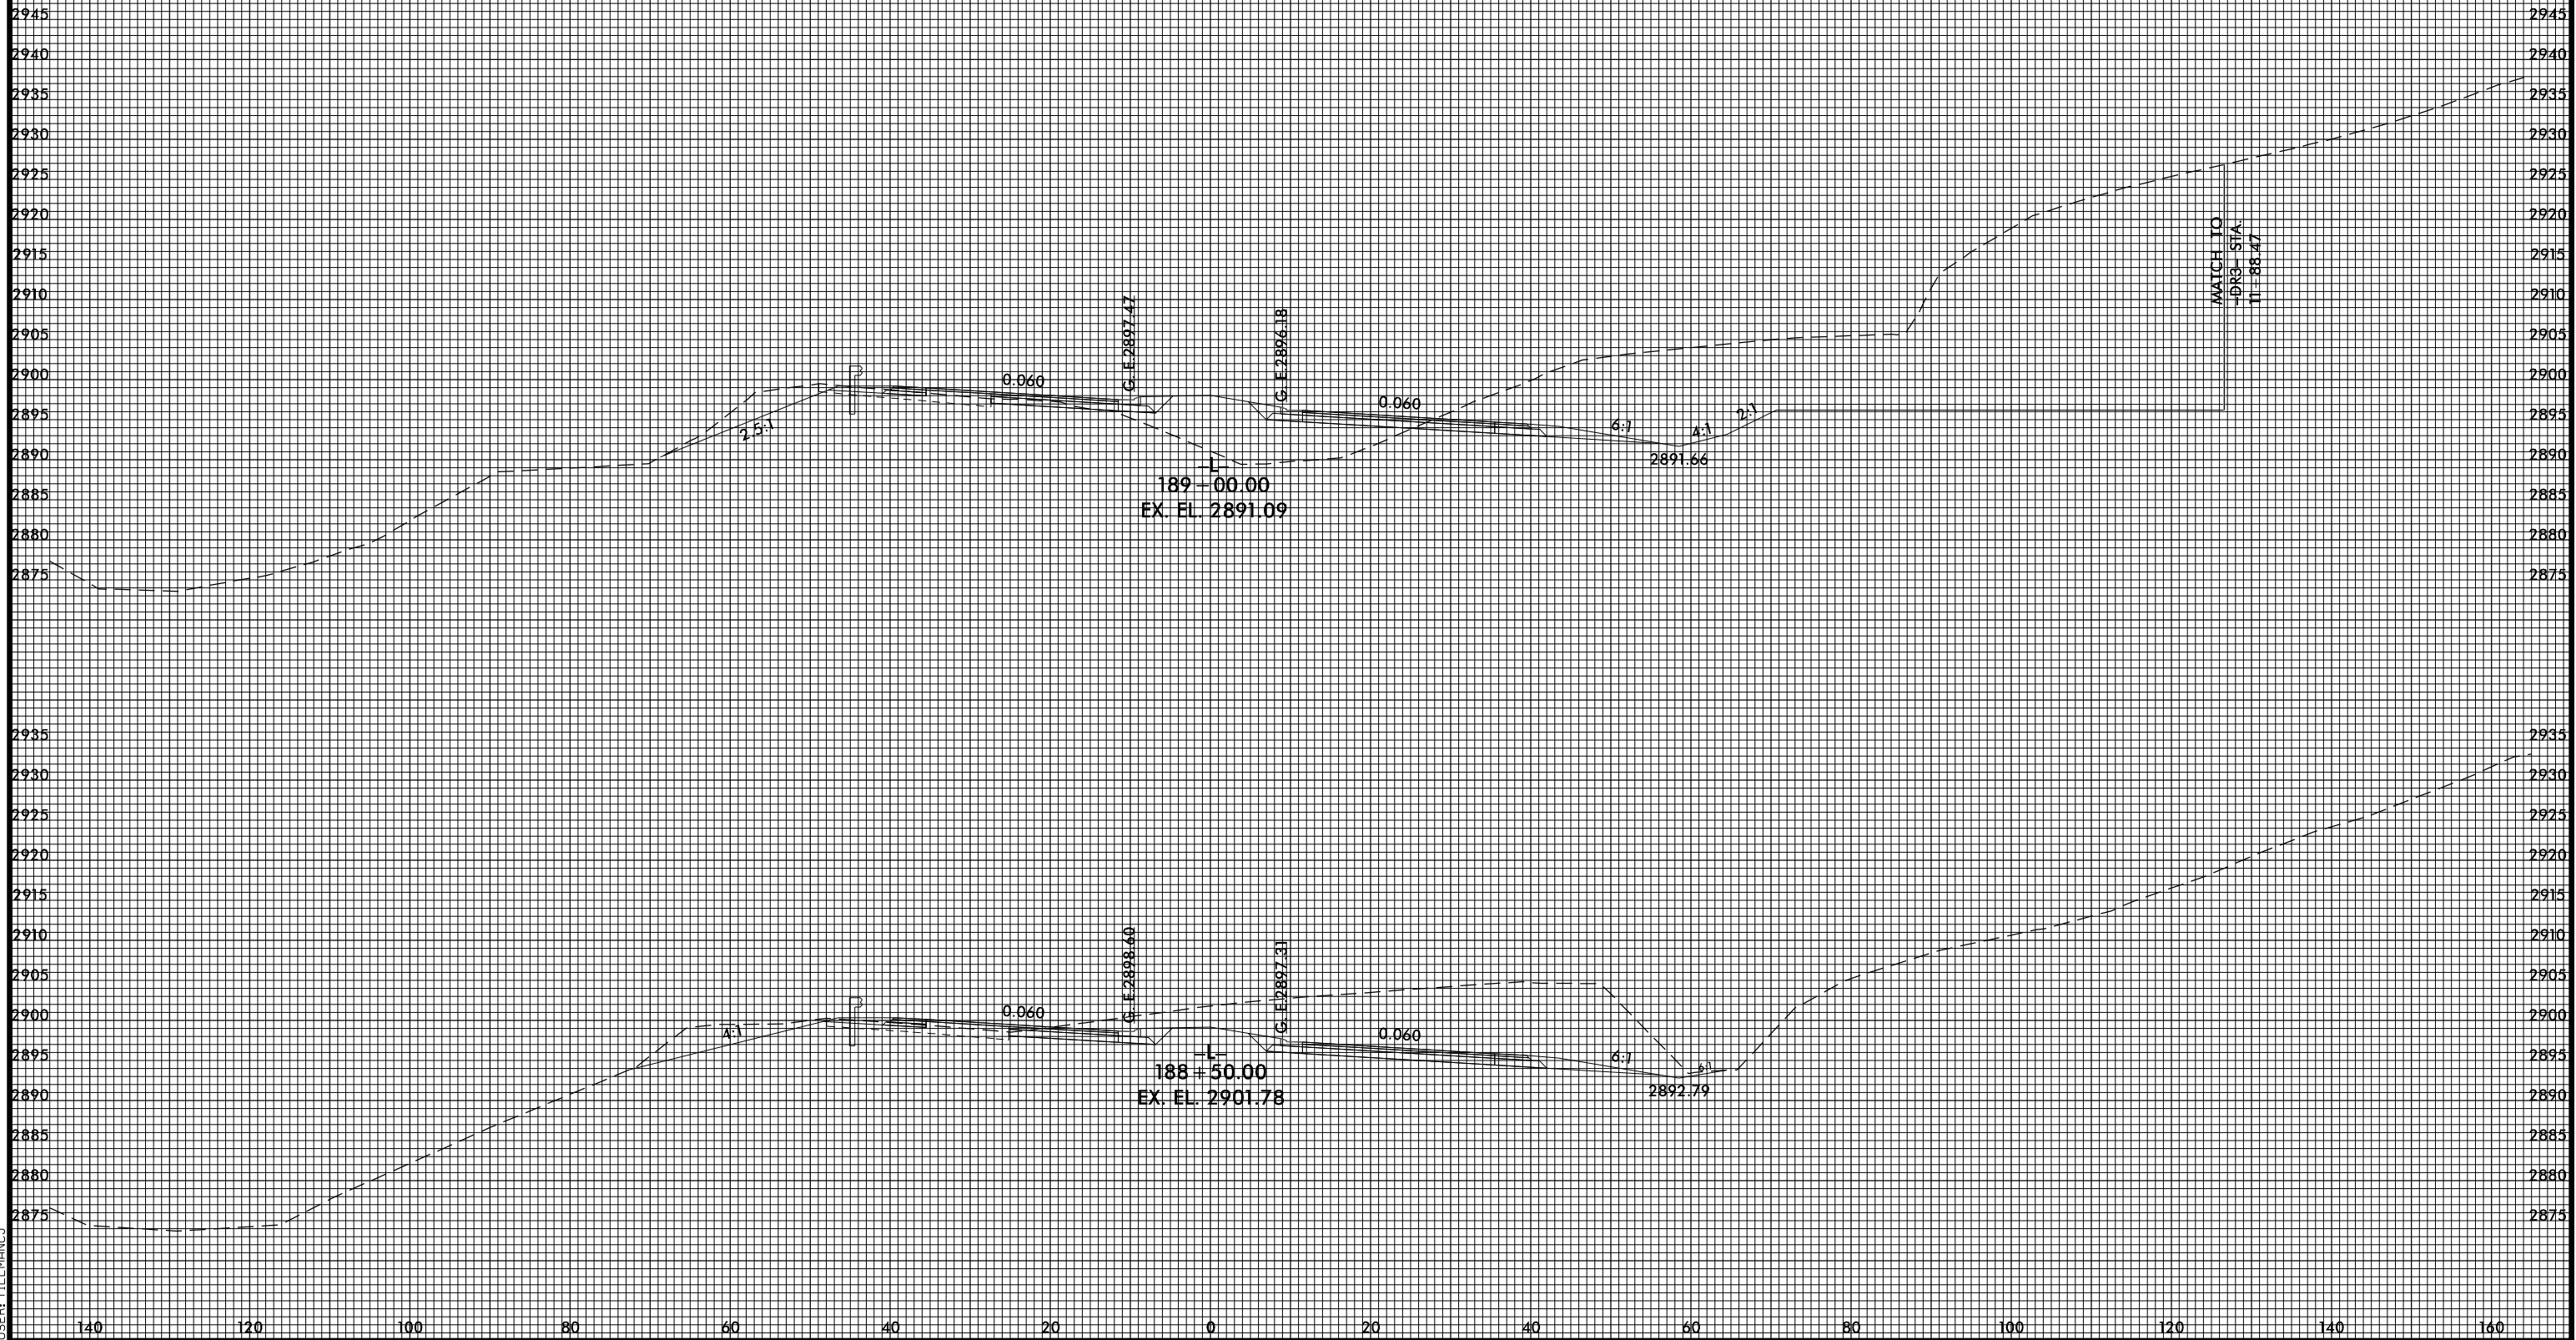

4/22/2015 4:58:45 PM  
USER: TELMANUJ