


8/23/99



PROJ. REFERENCE NO.  
R-2915B

SHEET NO.  
X-49A

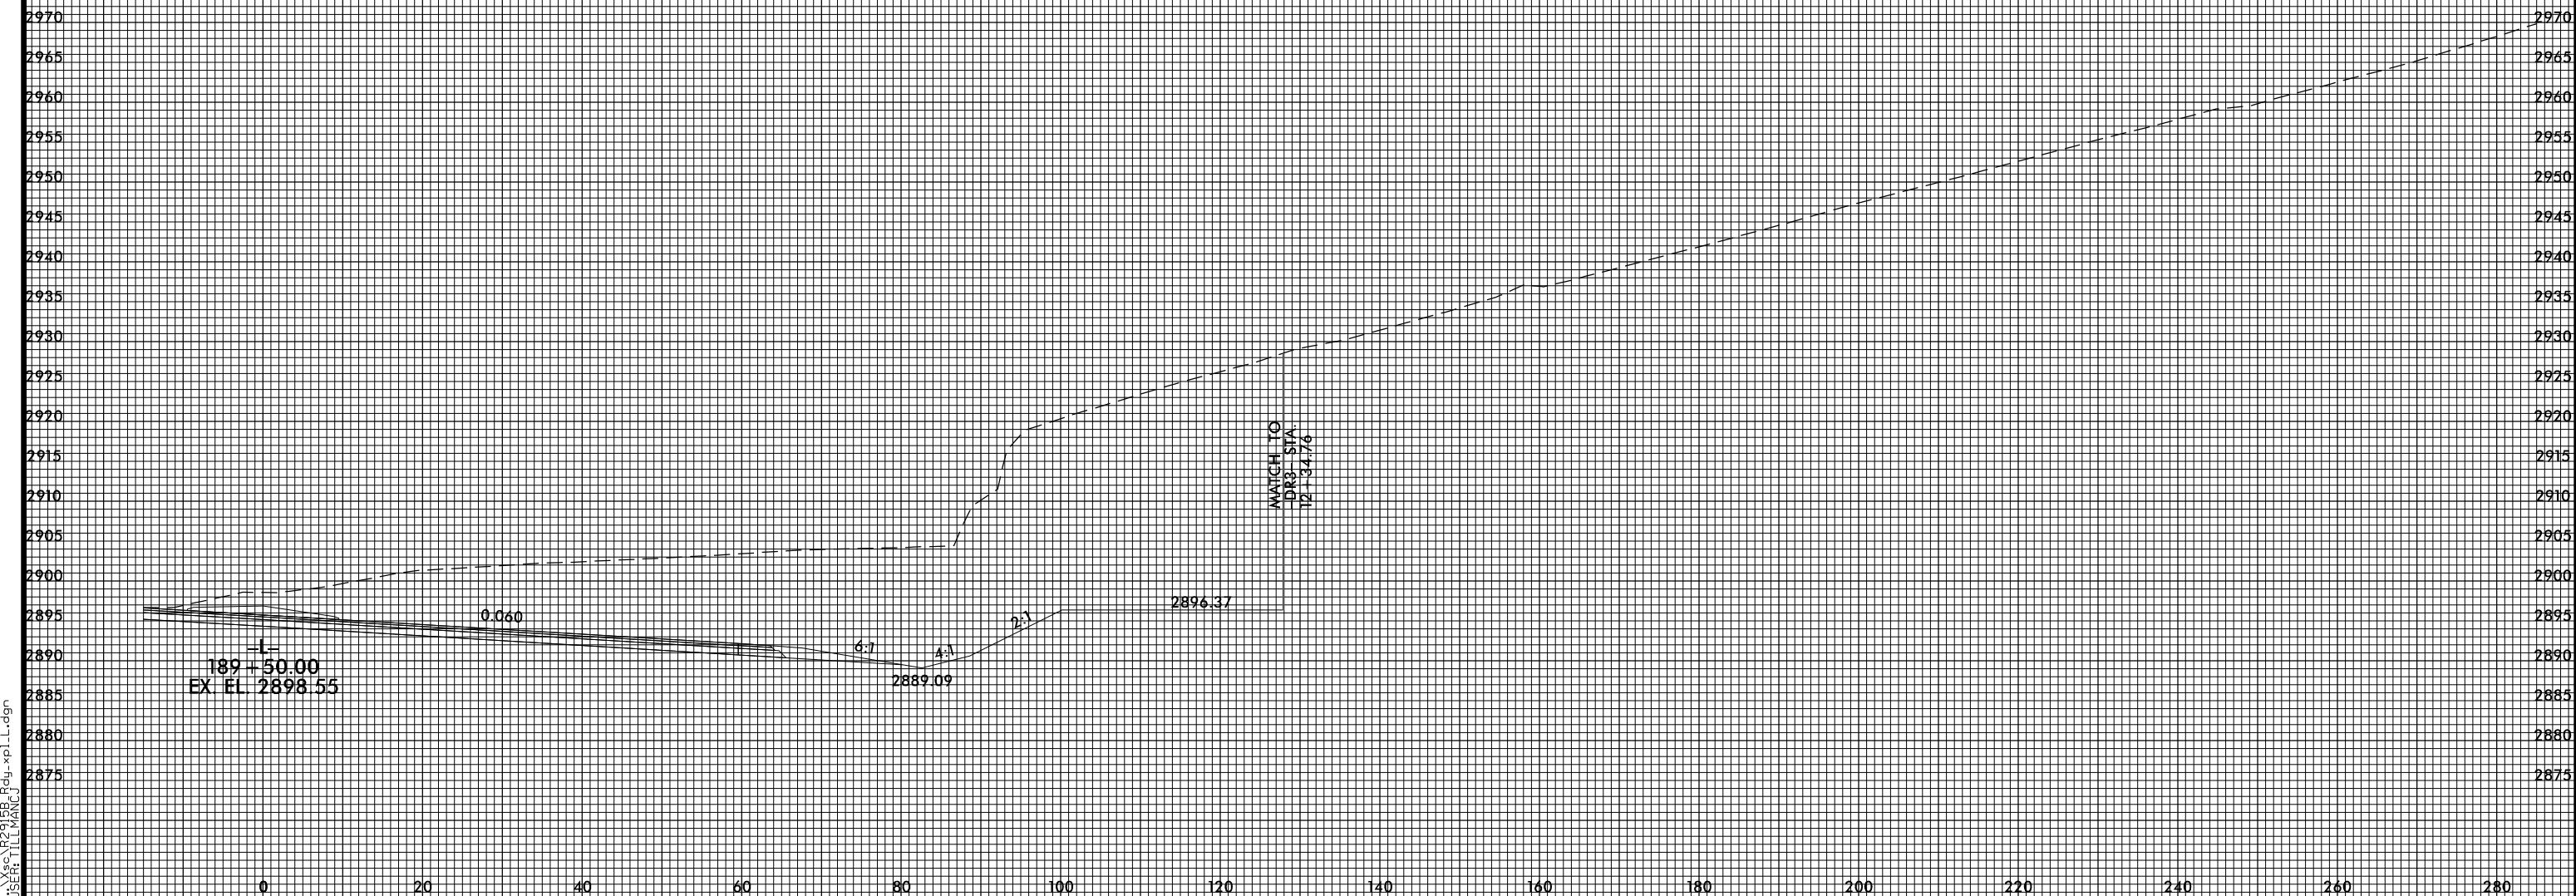

4/22/2015 4:58:17 PM  
I:\SERIES\12\1208\F04\p1.L.dgn  
USER: TLEMANUJ