


8/23/99



PROJ. REFERENCE NO.
R-2915B

SHEET NO.
X-50

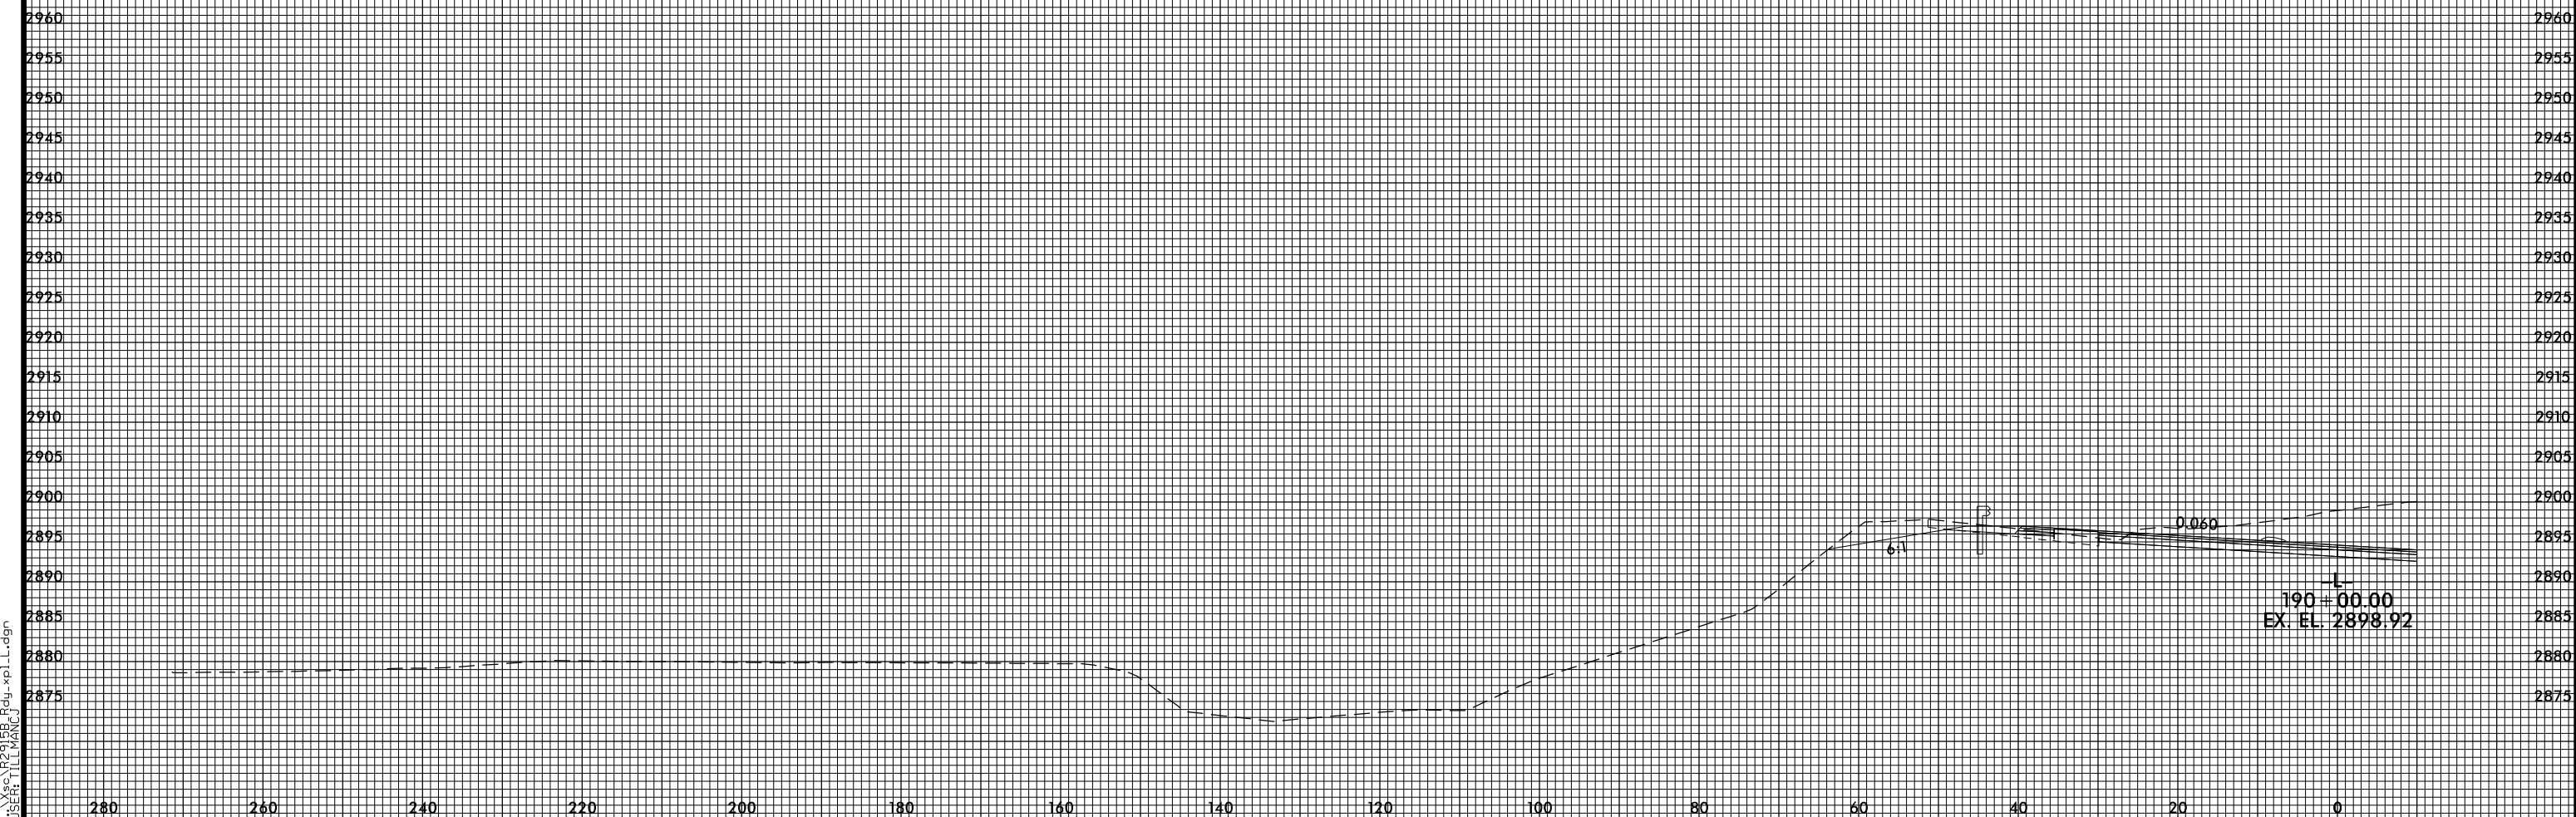

4/22/2015 4:58:48 PM
I:\SERVICES\12\12138\Fig_1.LL.dgn
USER: TELLMANUJ