


8/23/99

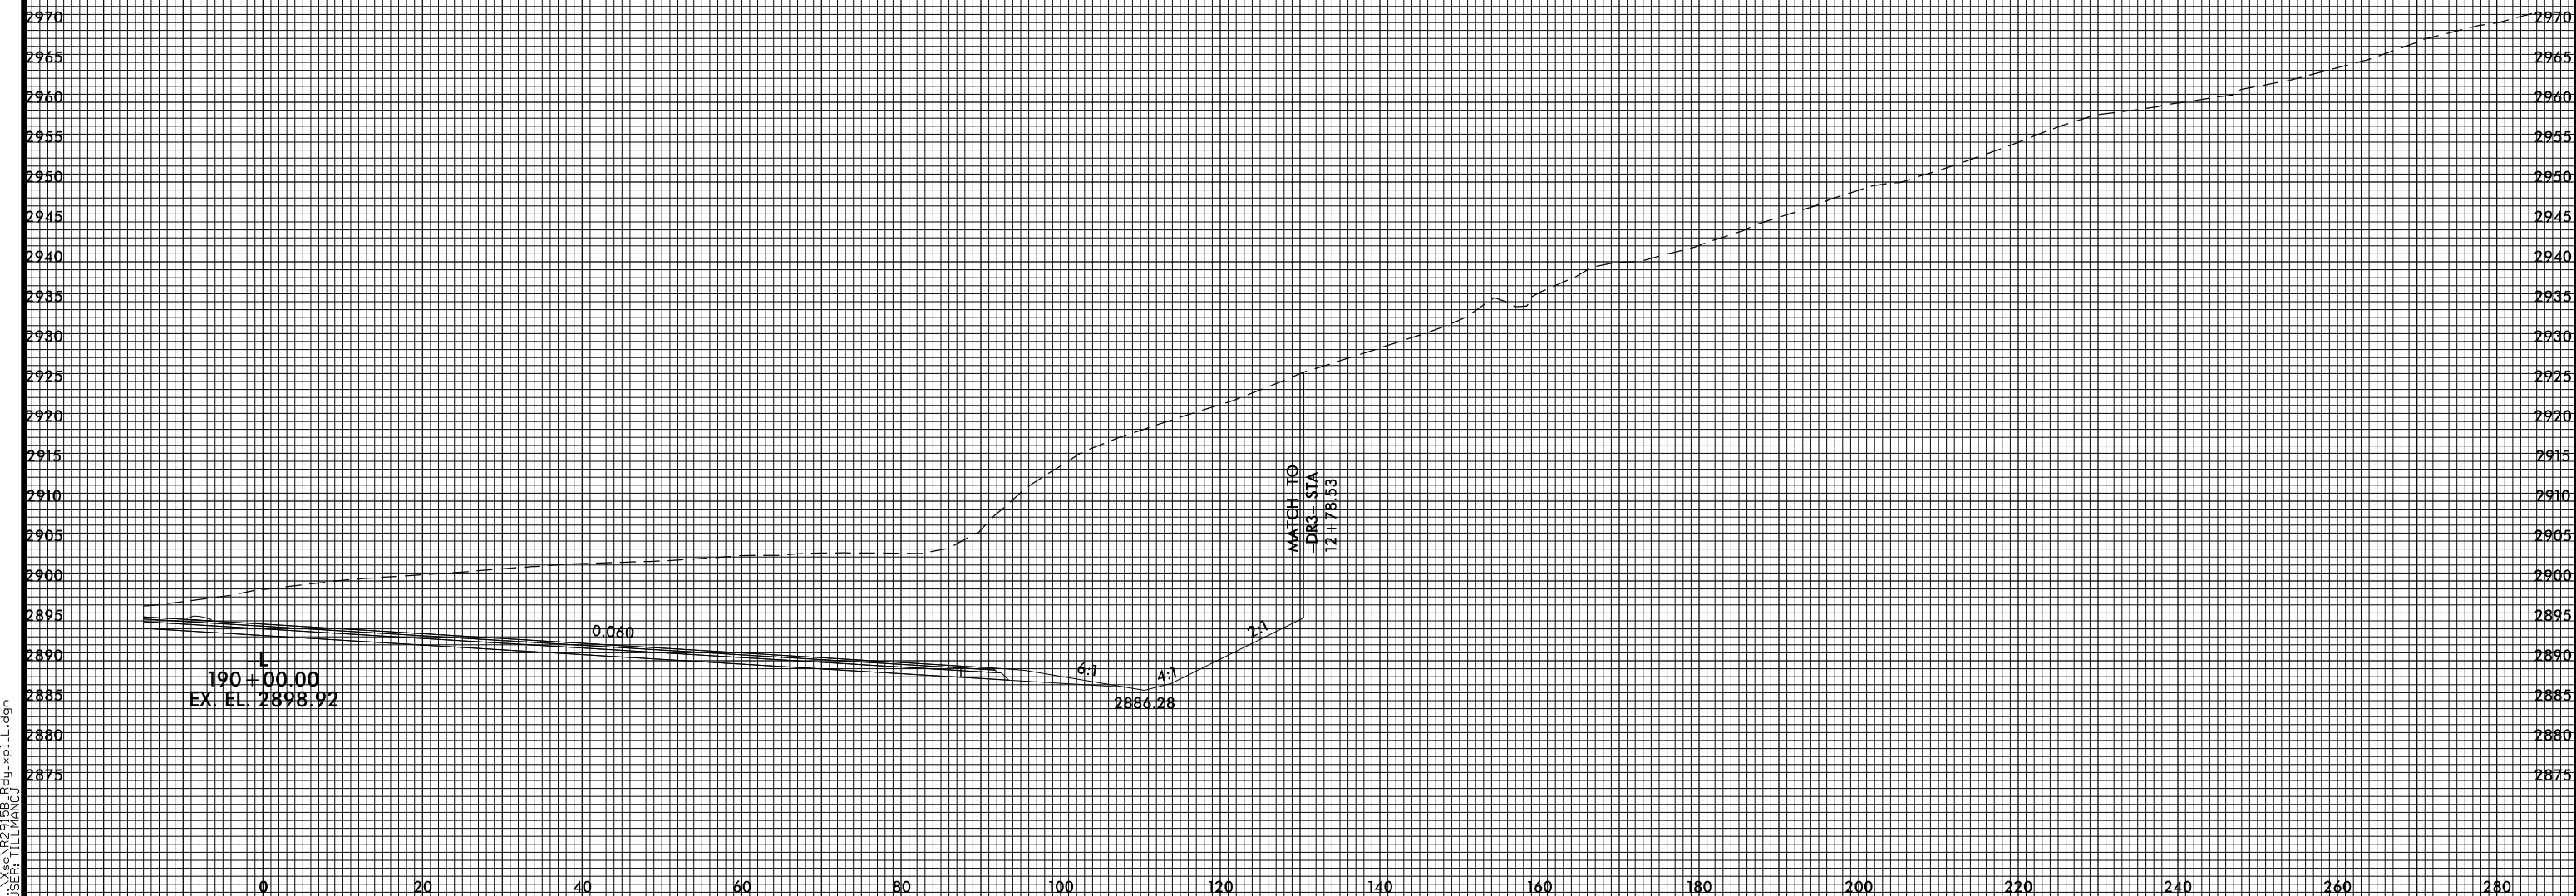

PROJ. REFERENCE NO.  
R-2915B

SHEET NO.  
X-50A



4/22/2015 4:58:20 PM  
USER: TLEMANUJ