


8/23/99

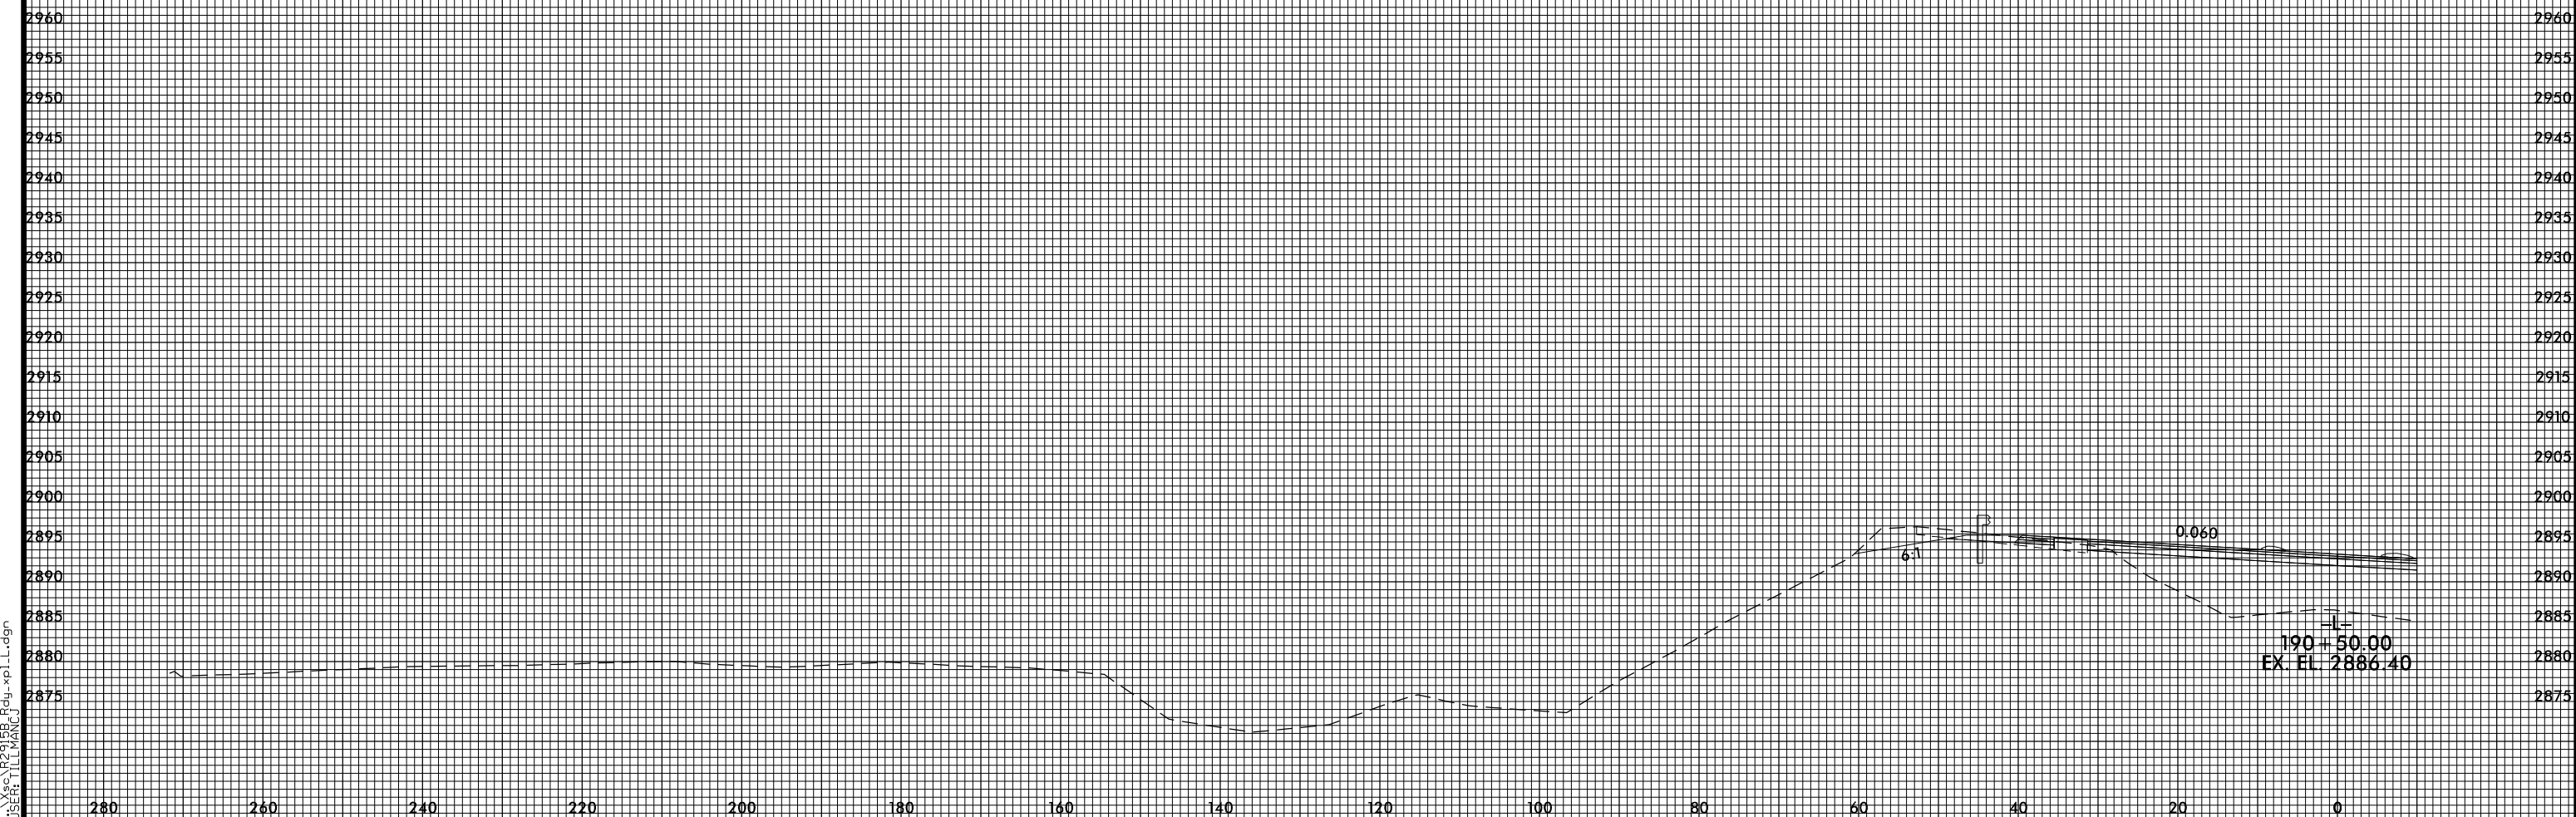

PROJ. REFERENCE NO.
R-2915B

SHEET NO.
X-51



4/22/2015 4:58:22 PM
USER: TLEMANOJ