


8/23/99



PROJ. REFERENCE NO.
R-2915B

SHEET NO.
X-55

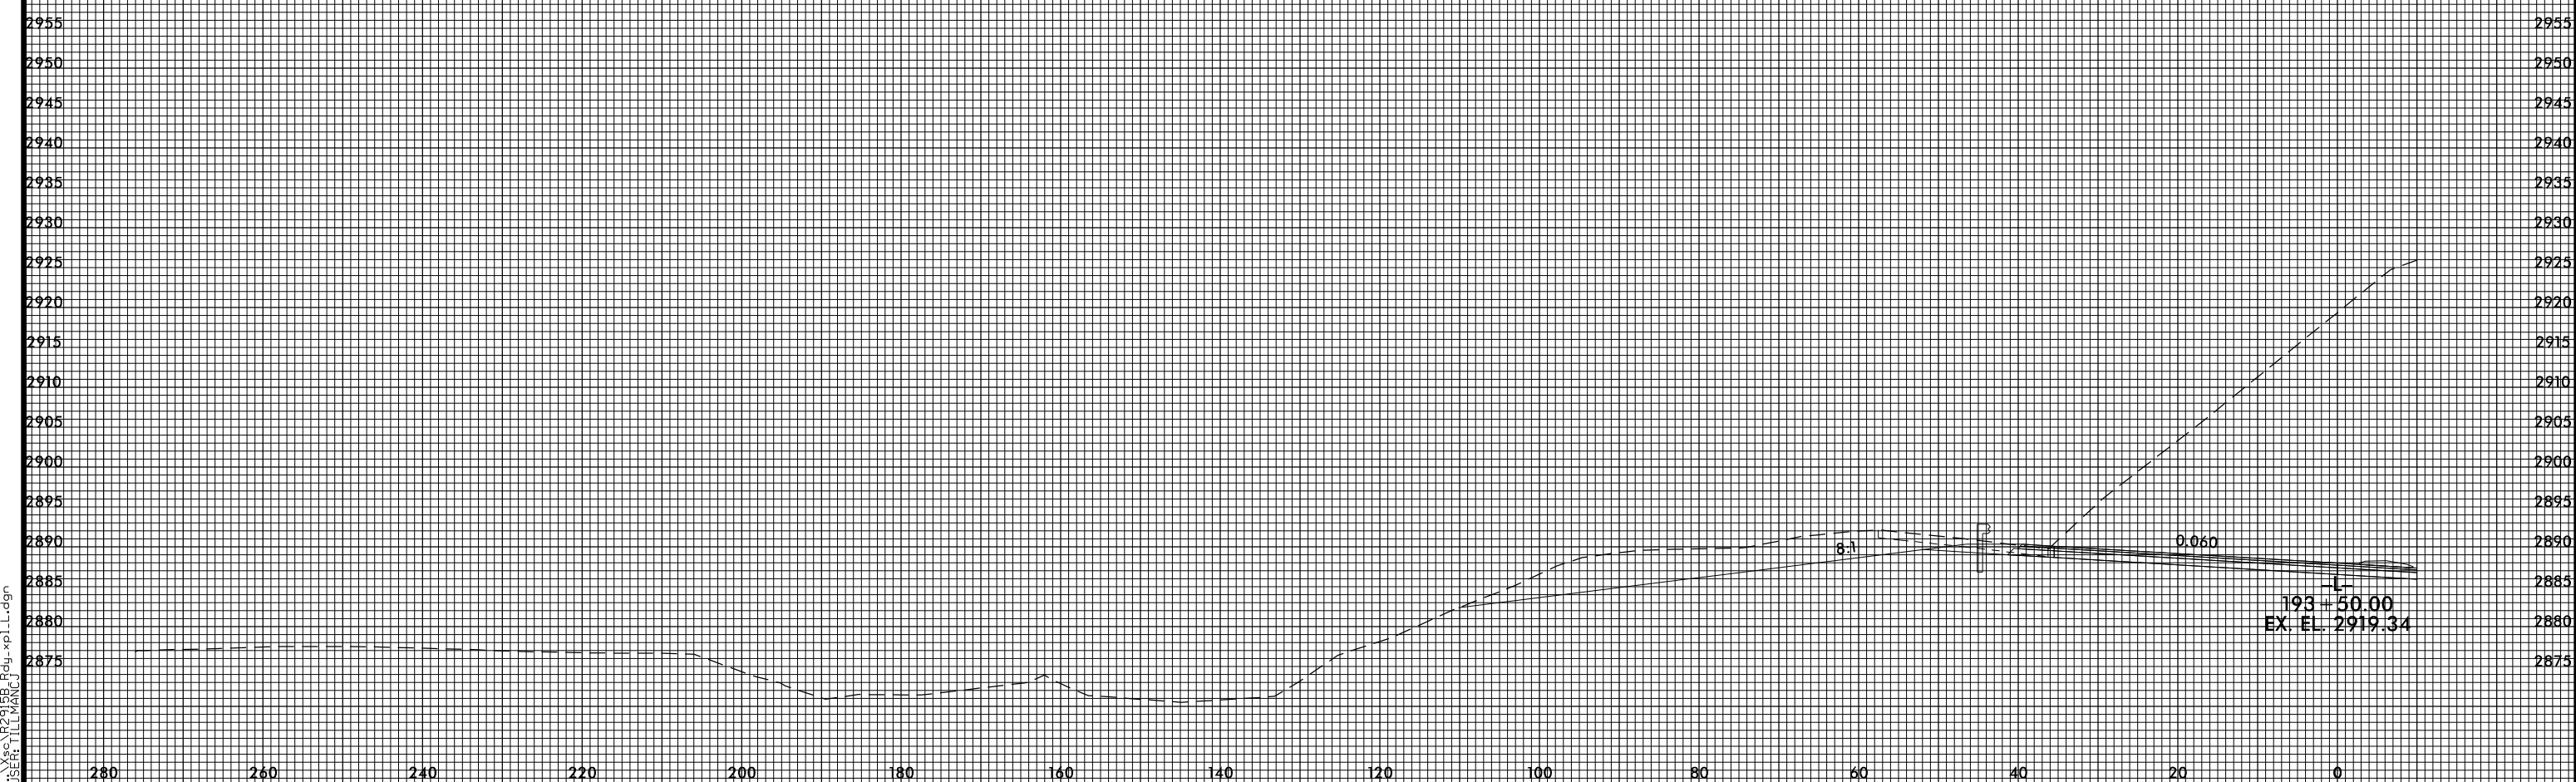

4/22/2015 4:58:31 PM
I:\SERV\12\9138\Fdu_xp1.L.dgn
USER: TLEMANUJ

EX. EL. 2919.34