


8/23/99



PROJ. REFERENCE NO.	SHEET NO.
R-2915B	X-55A

PROJ. REFERENCE NO.	SHEET NO.
R-2915B	X-55A

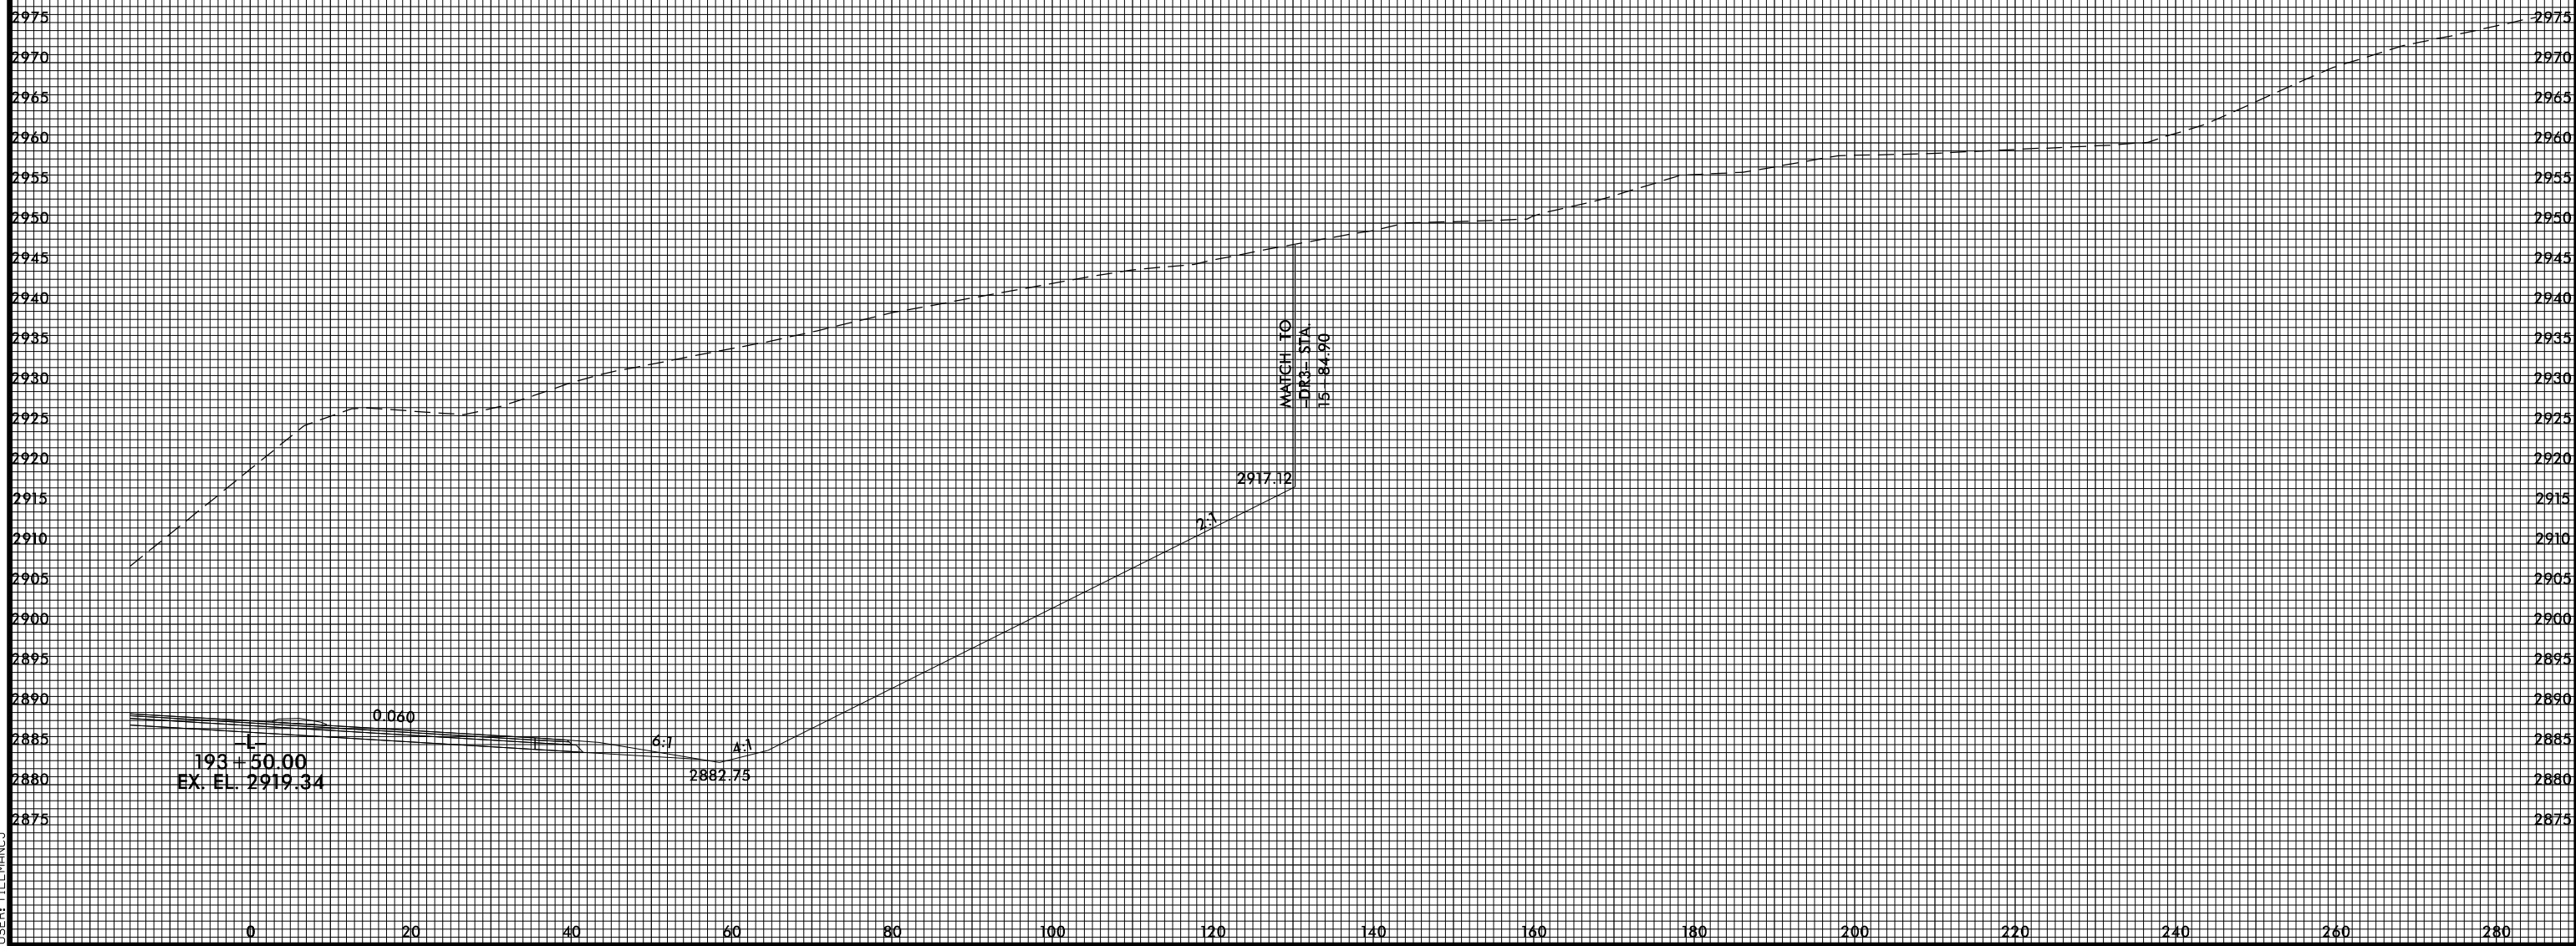

4/22/2015 4:58:32 PM
 USER: TLEMANUJ