


8/23/99

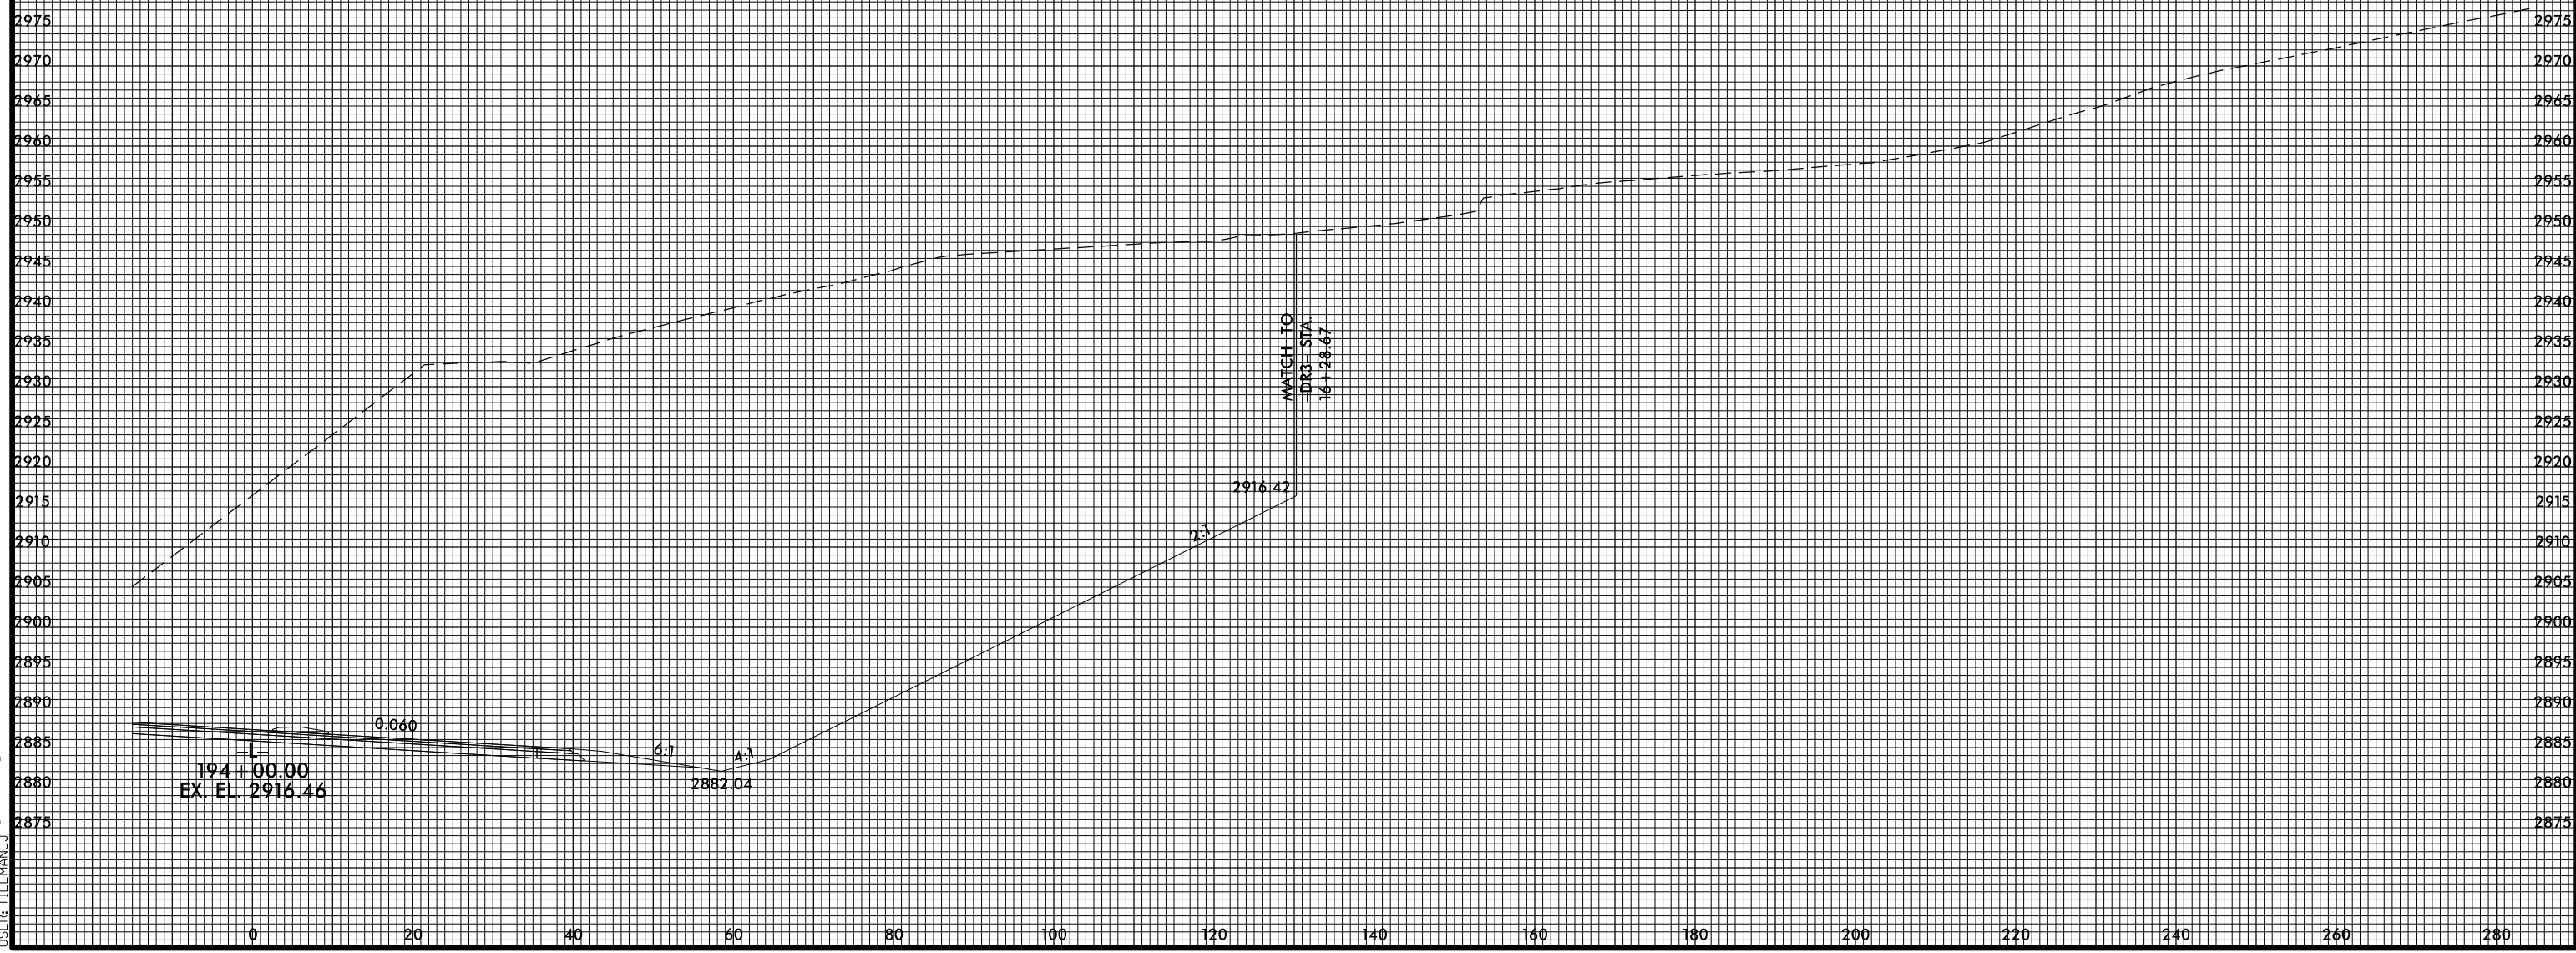

PROJ. REFERENCE NO.
R-2915B

SHEET NO.
X-56A



4/22/2015 4:58:35 PM
USER: TELMANUJ