


8/23/99



PROJ. REFERENCE NO.  
R-2915B

SHEET NO.  
X-58

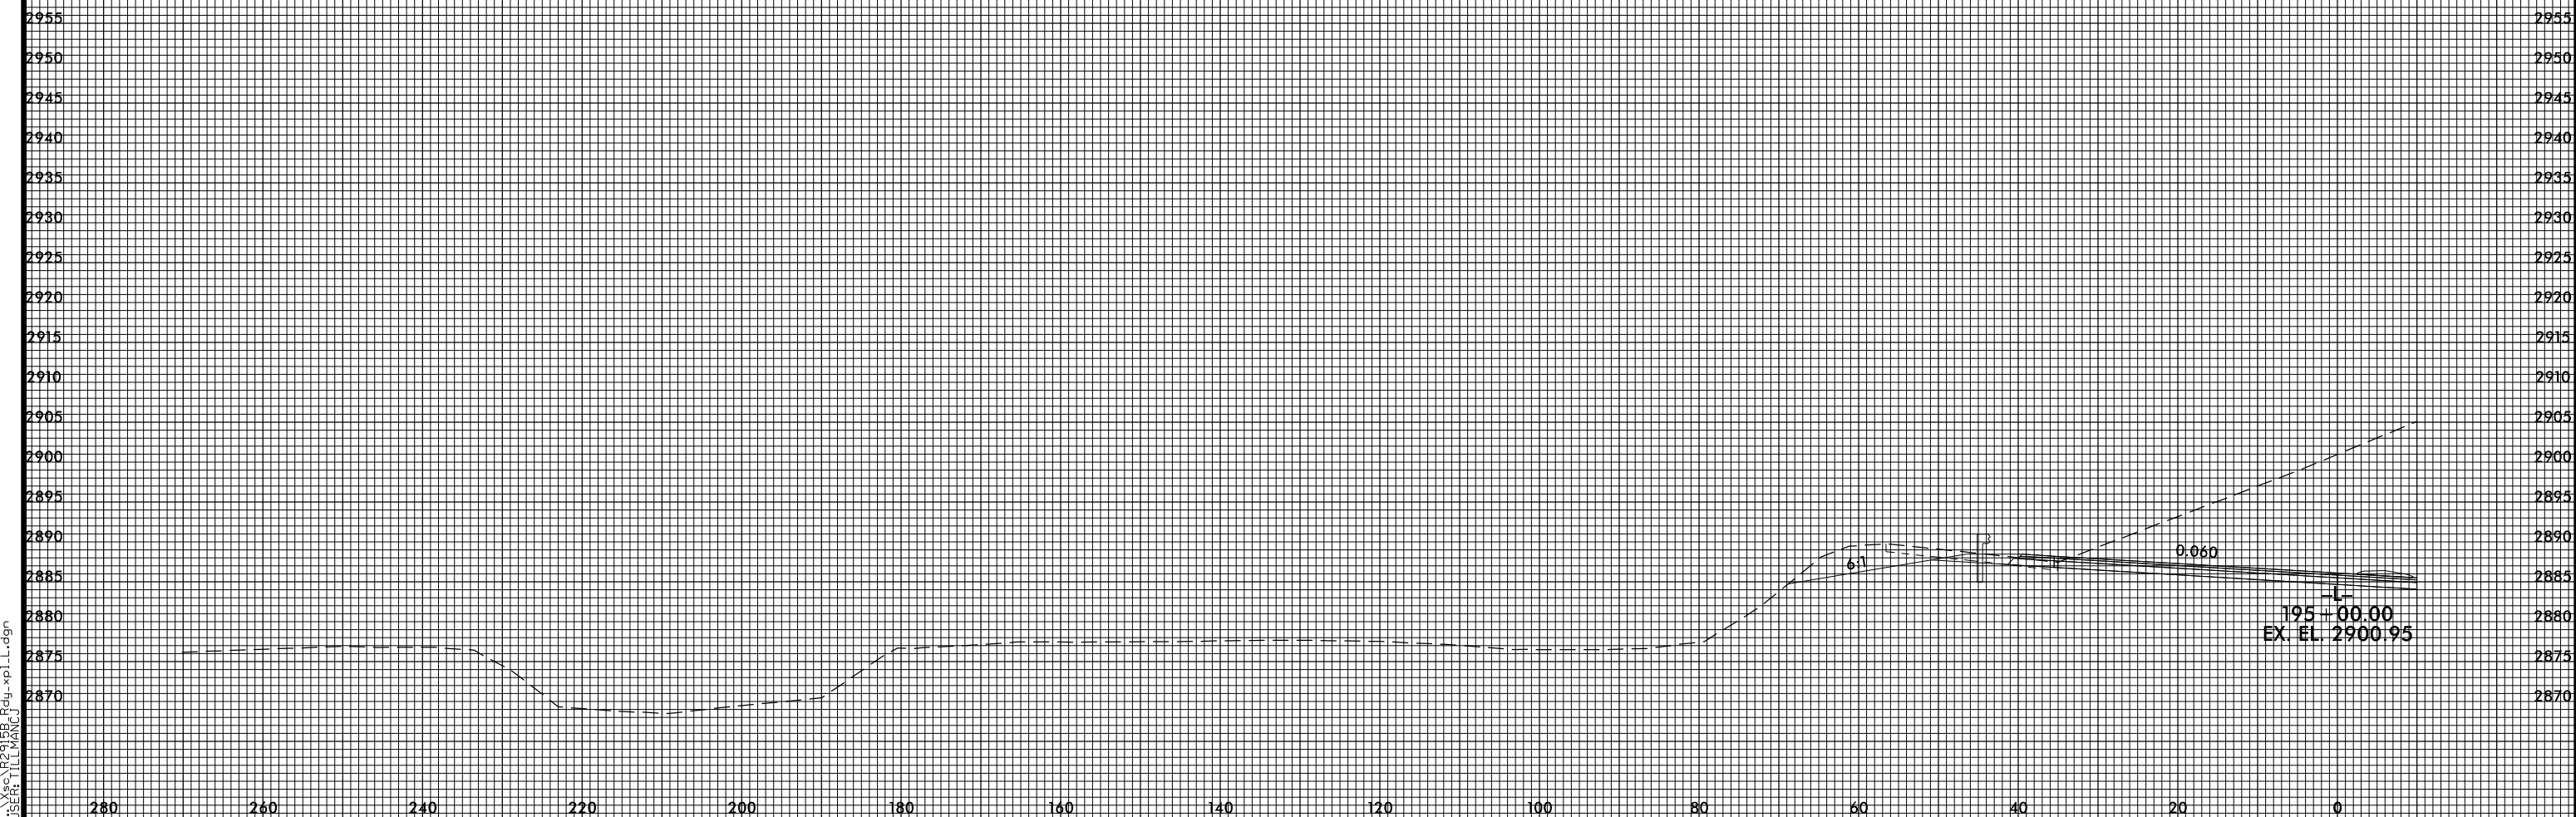

195 + 00.00  
EX. EL. 2900.95