


8/23/99



PROJ. REFERENCE NO.
R-2915B

SHEET NO.
X-59

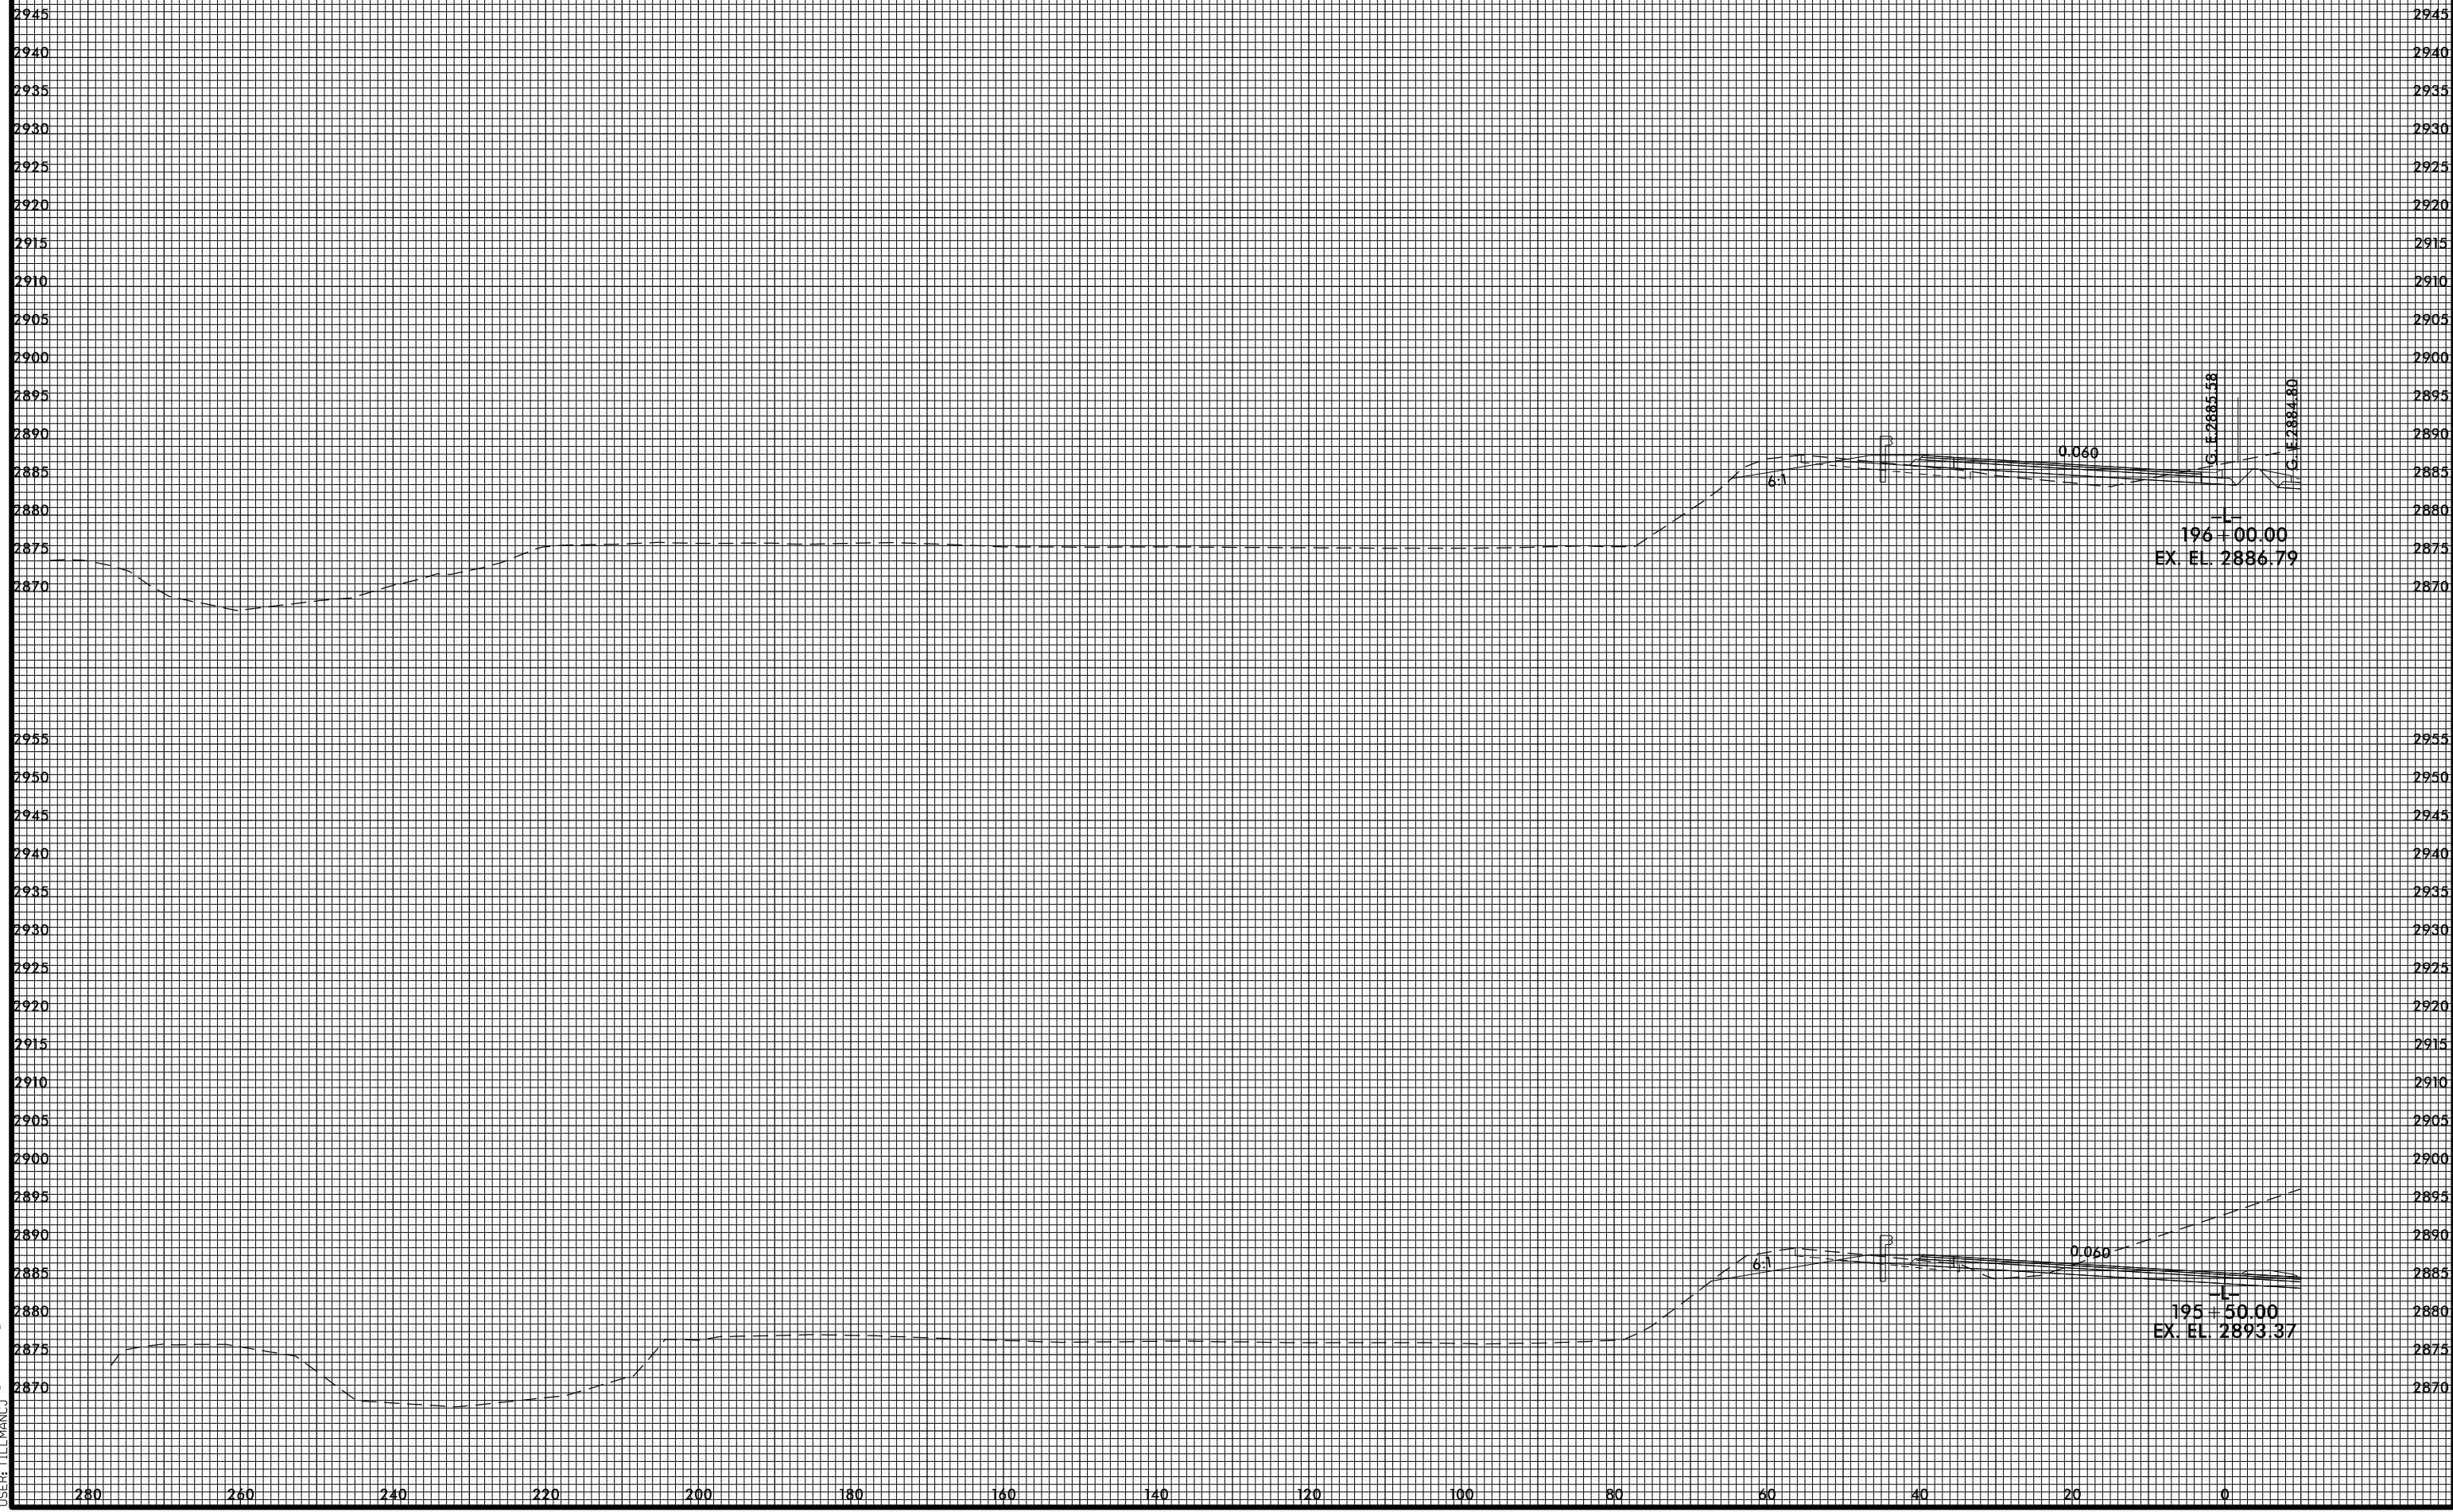

4/22/2015 4:59:03 PM
USER: TELMAN3

280 260 240 220 200 180 160 140 120 100 80 60 40 20 0

195+50.00
EX. EL. 2893.37