


8/23/99



PROJ. REFERENCE NO.	SHEET NO.
R-2915B	X-59A

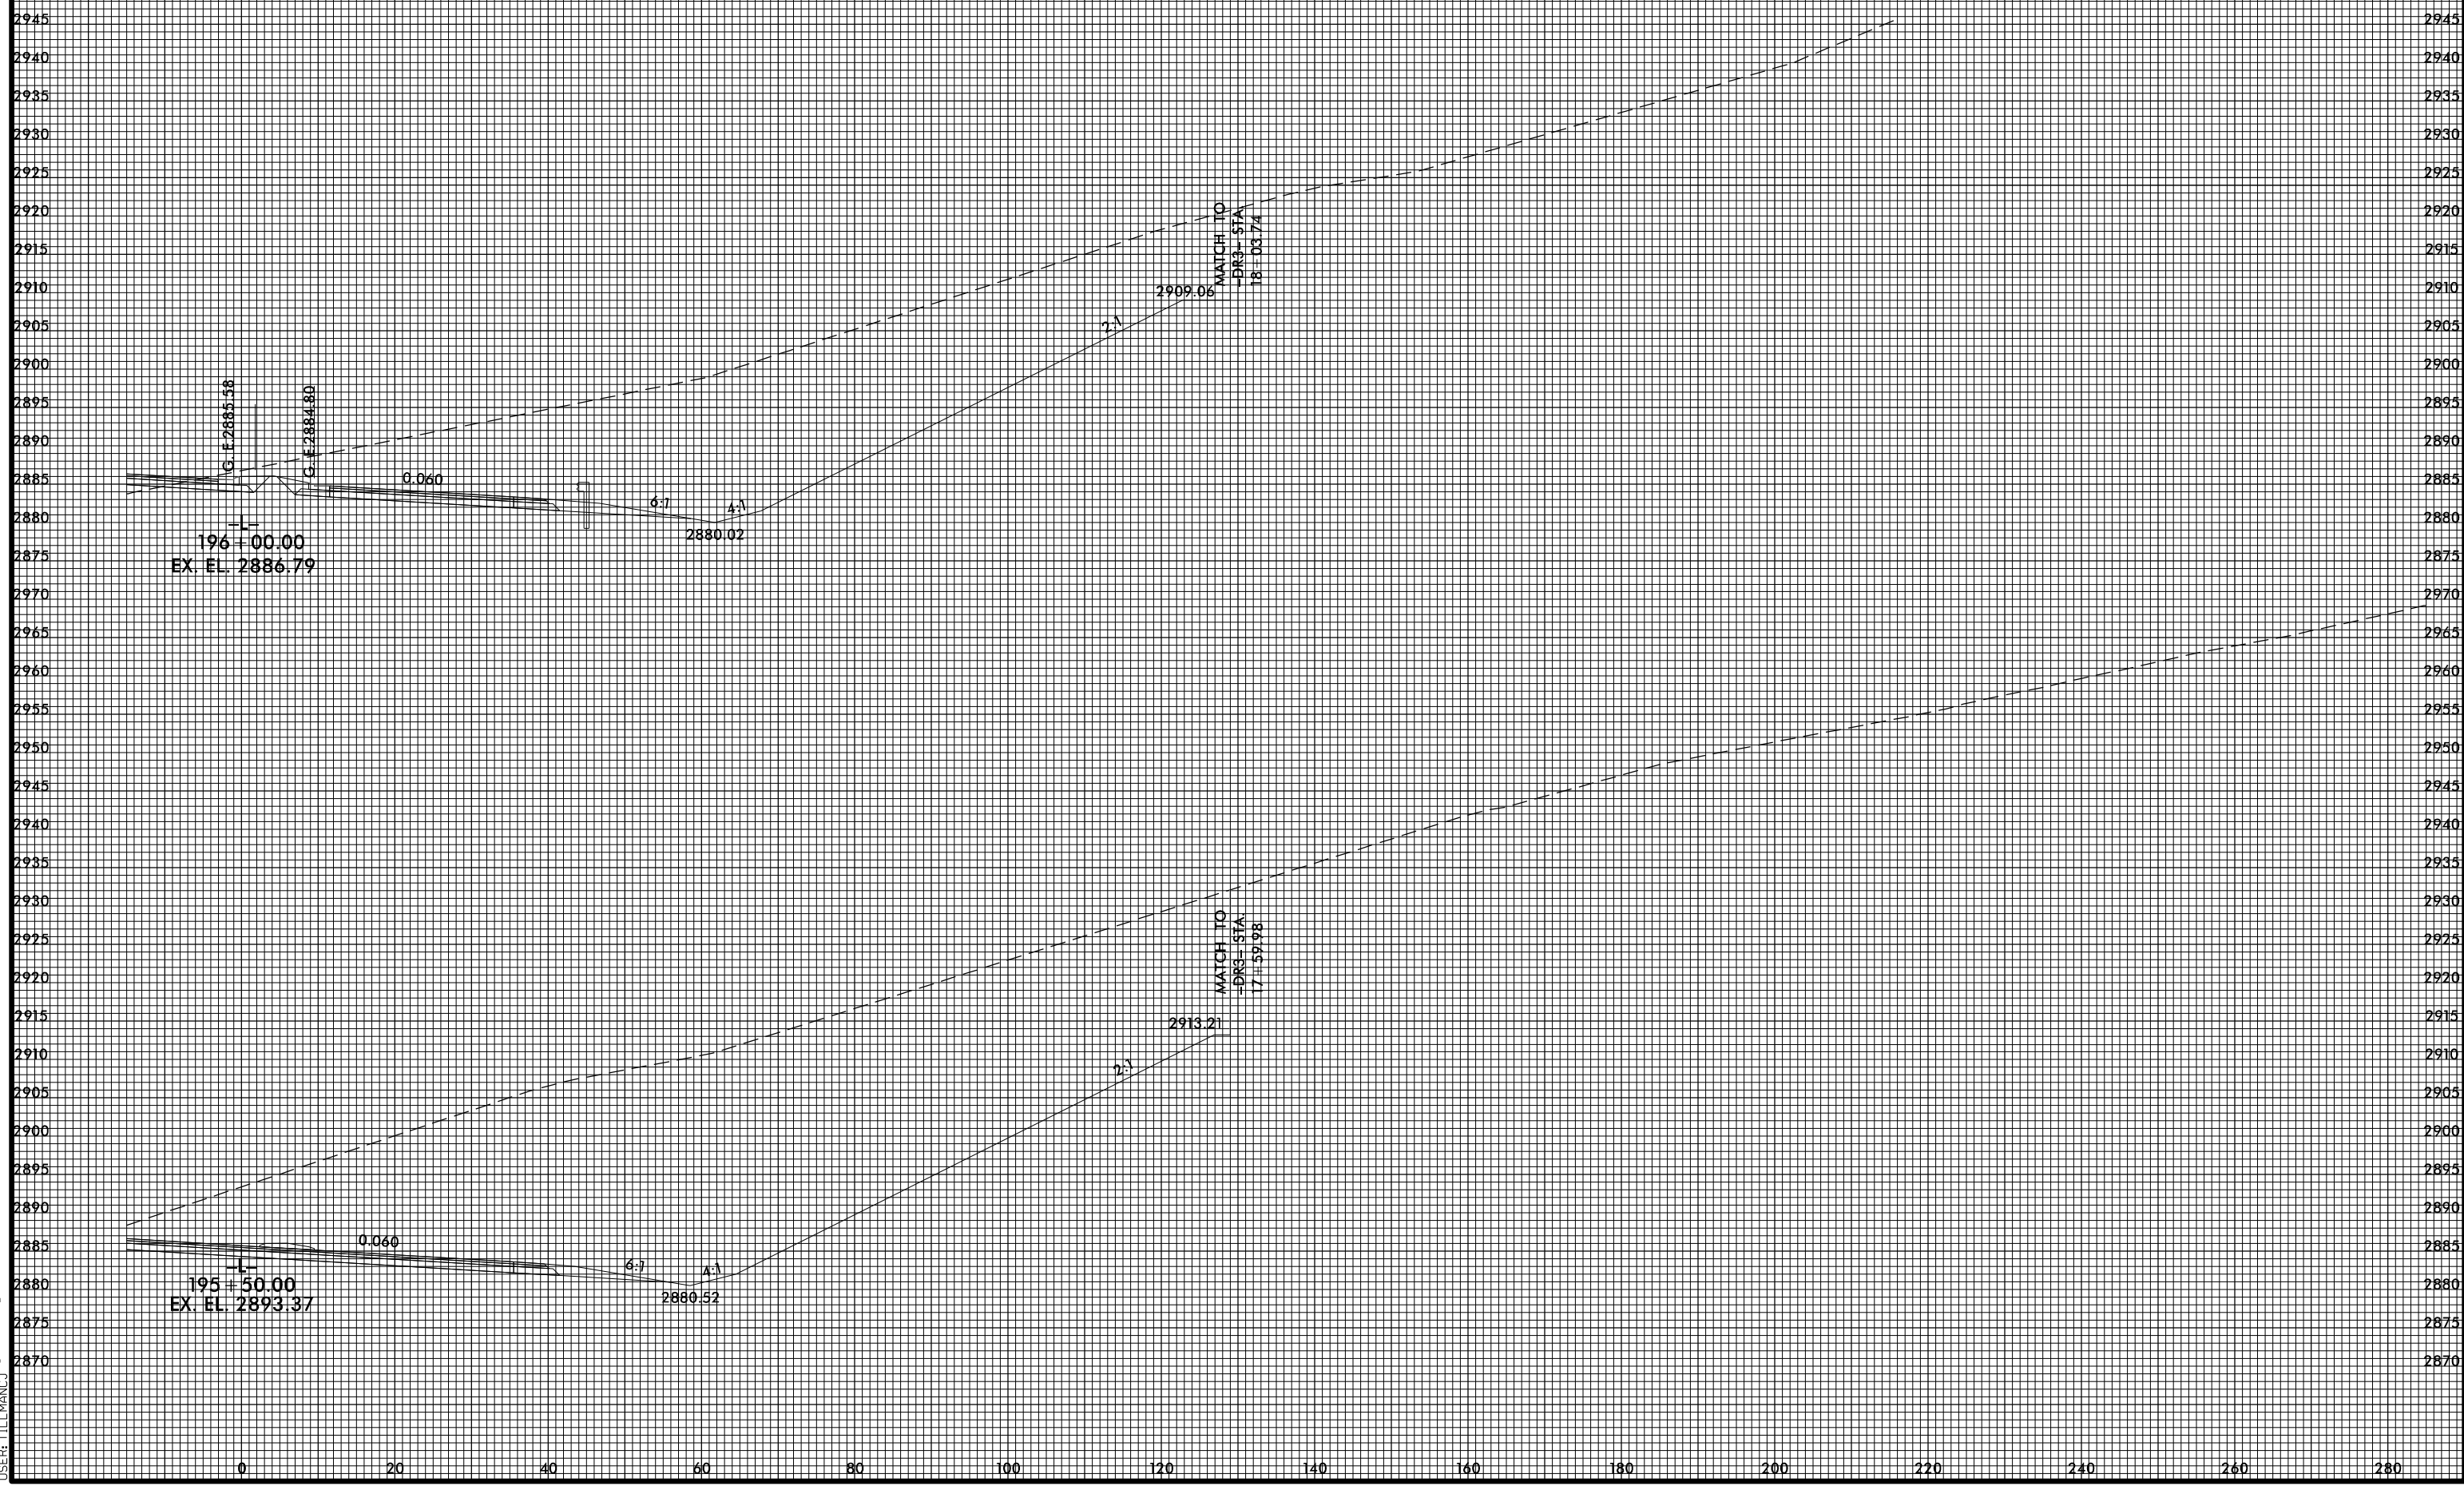

4/22/2015 4:59:04 PM  
USER: TELMANUJ