


8/23/99

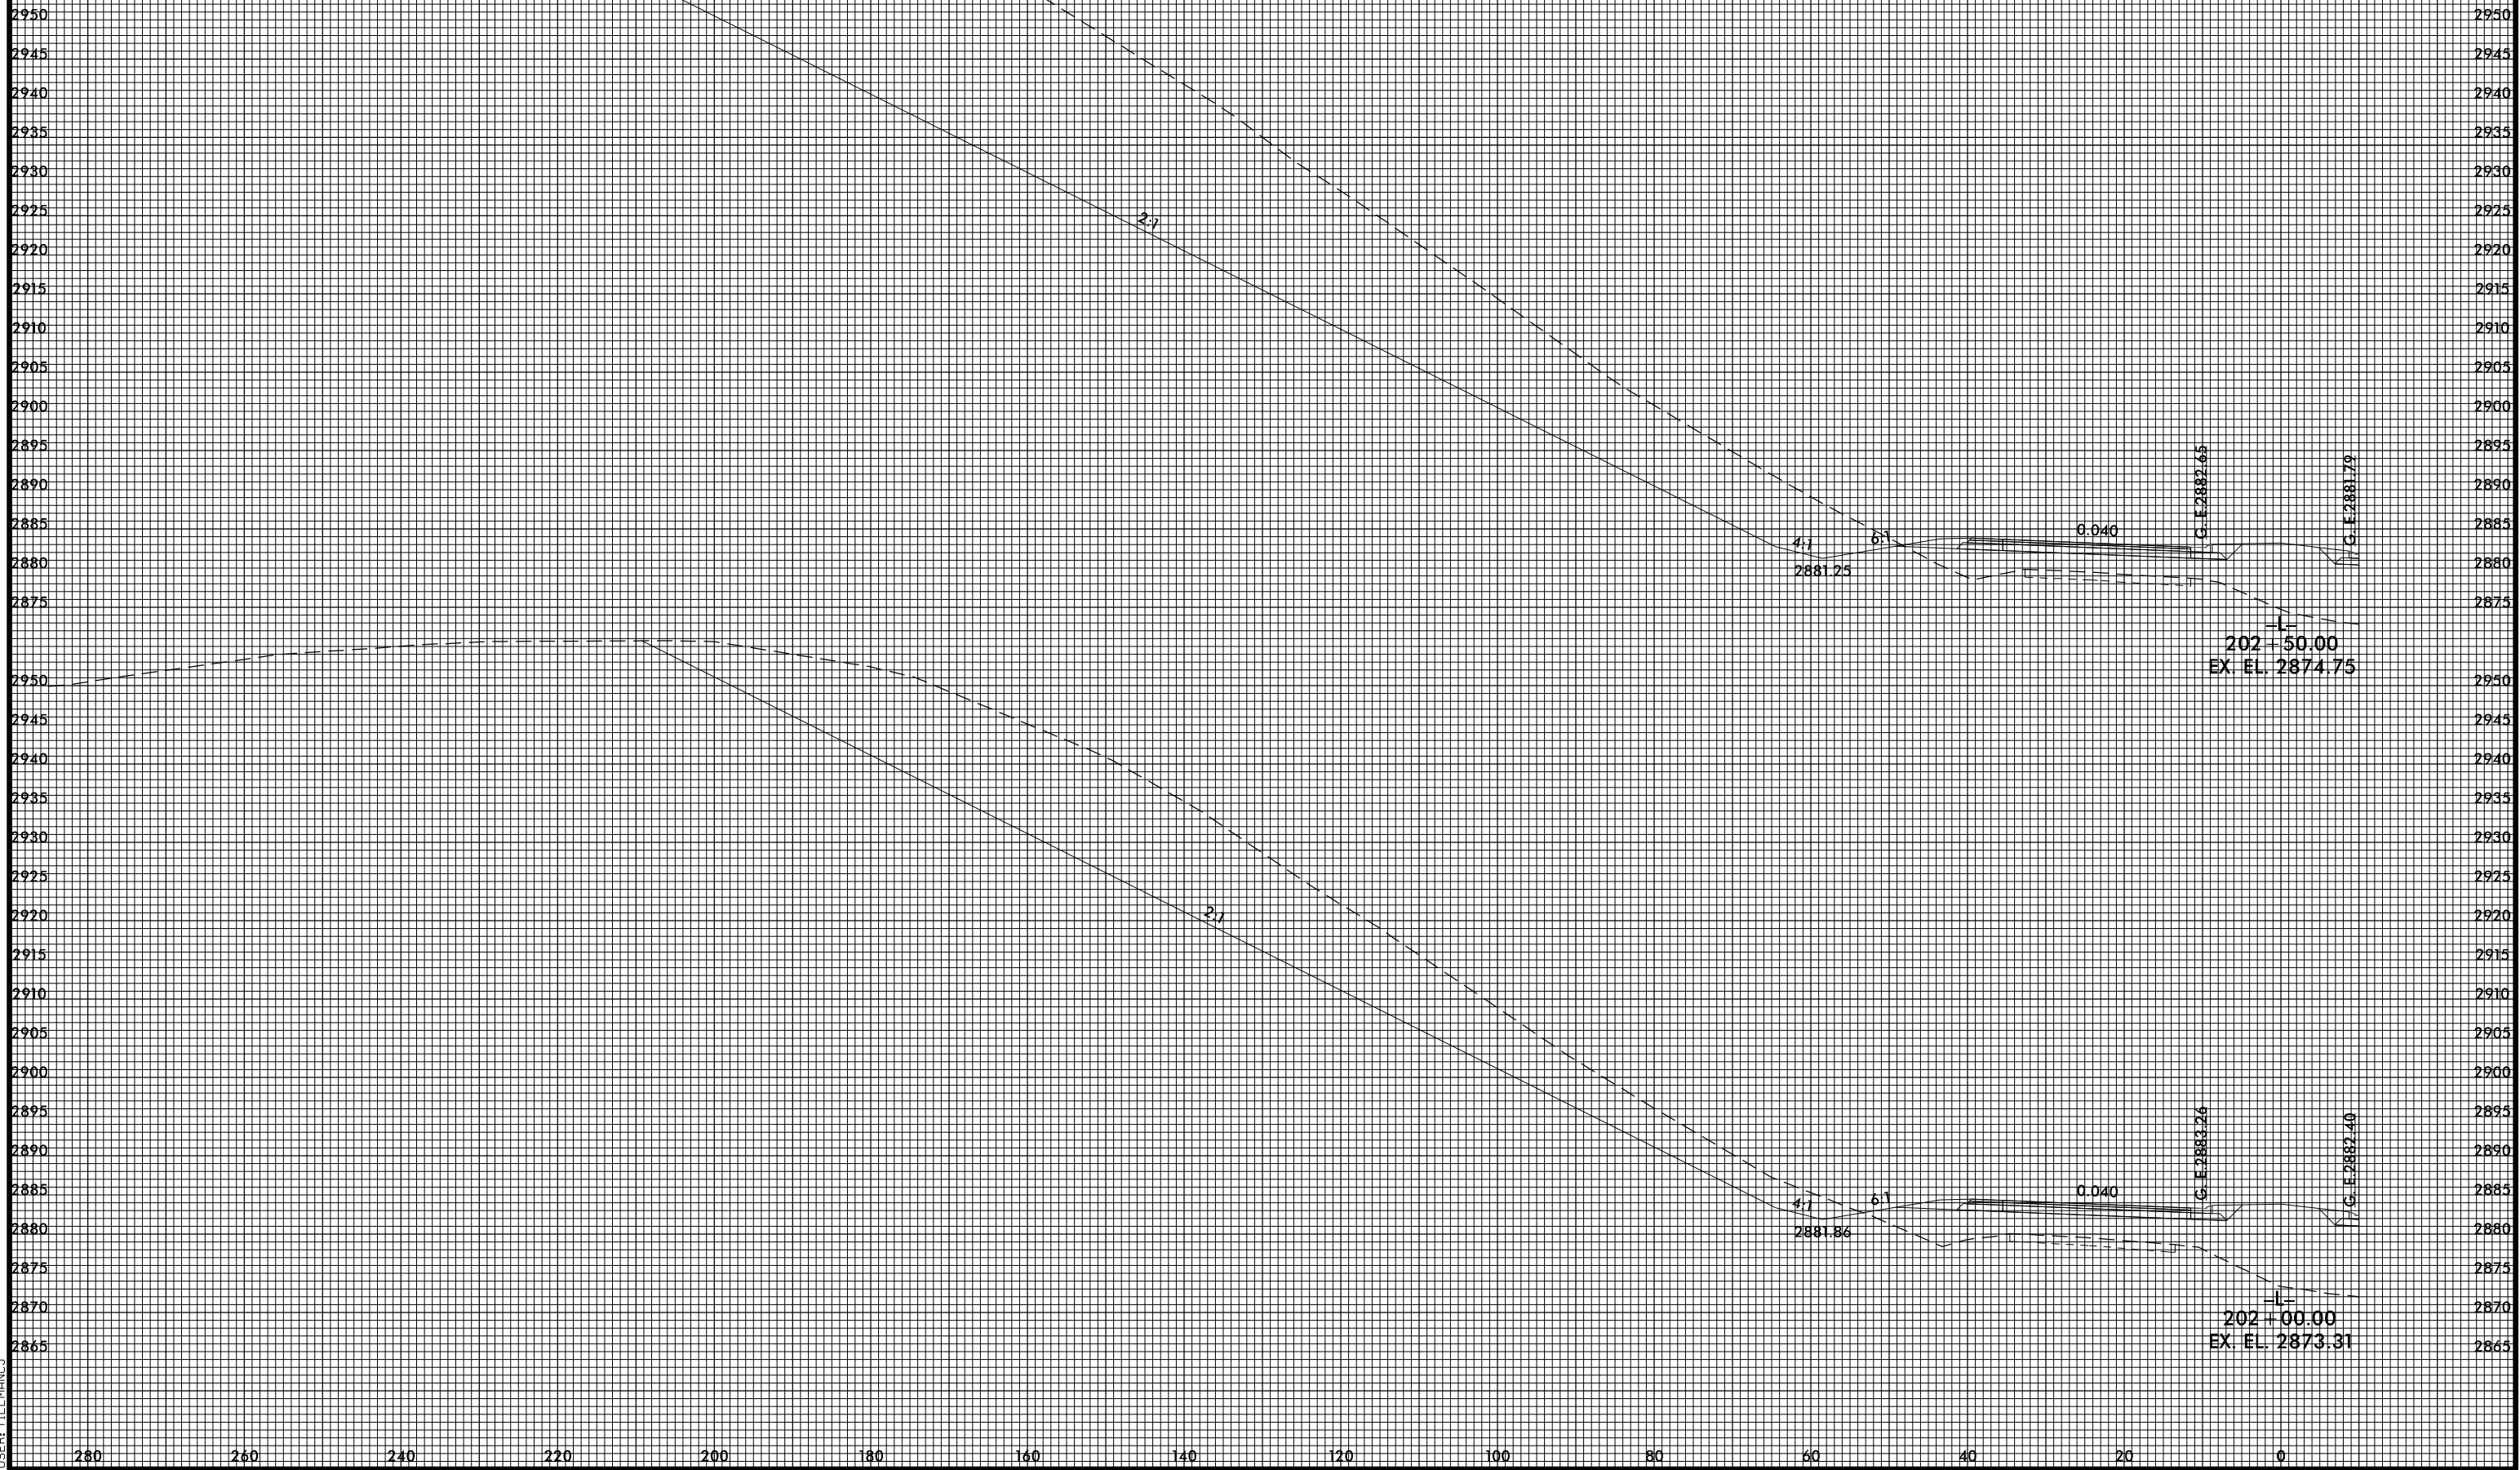

PROJ. REFERENCE NO.
R-2915B

SHEET NO.
X-63



4/22/2015 4:59:11 PM
T:\SERVICES\12-9188\Fdu_xp1.L.dgn
USER: TLEMAN03