



8/23/99

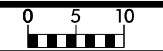

PROJ. REFERENCE NO.	SHEET NO.
R-2915B	X-64

PROJ. REFERENCE NO.	SHEET NO.
R-2915B	X-64

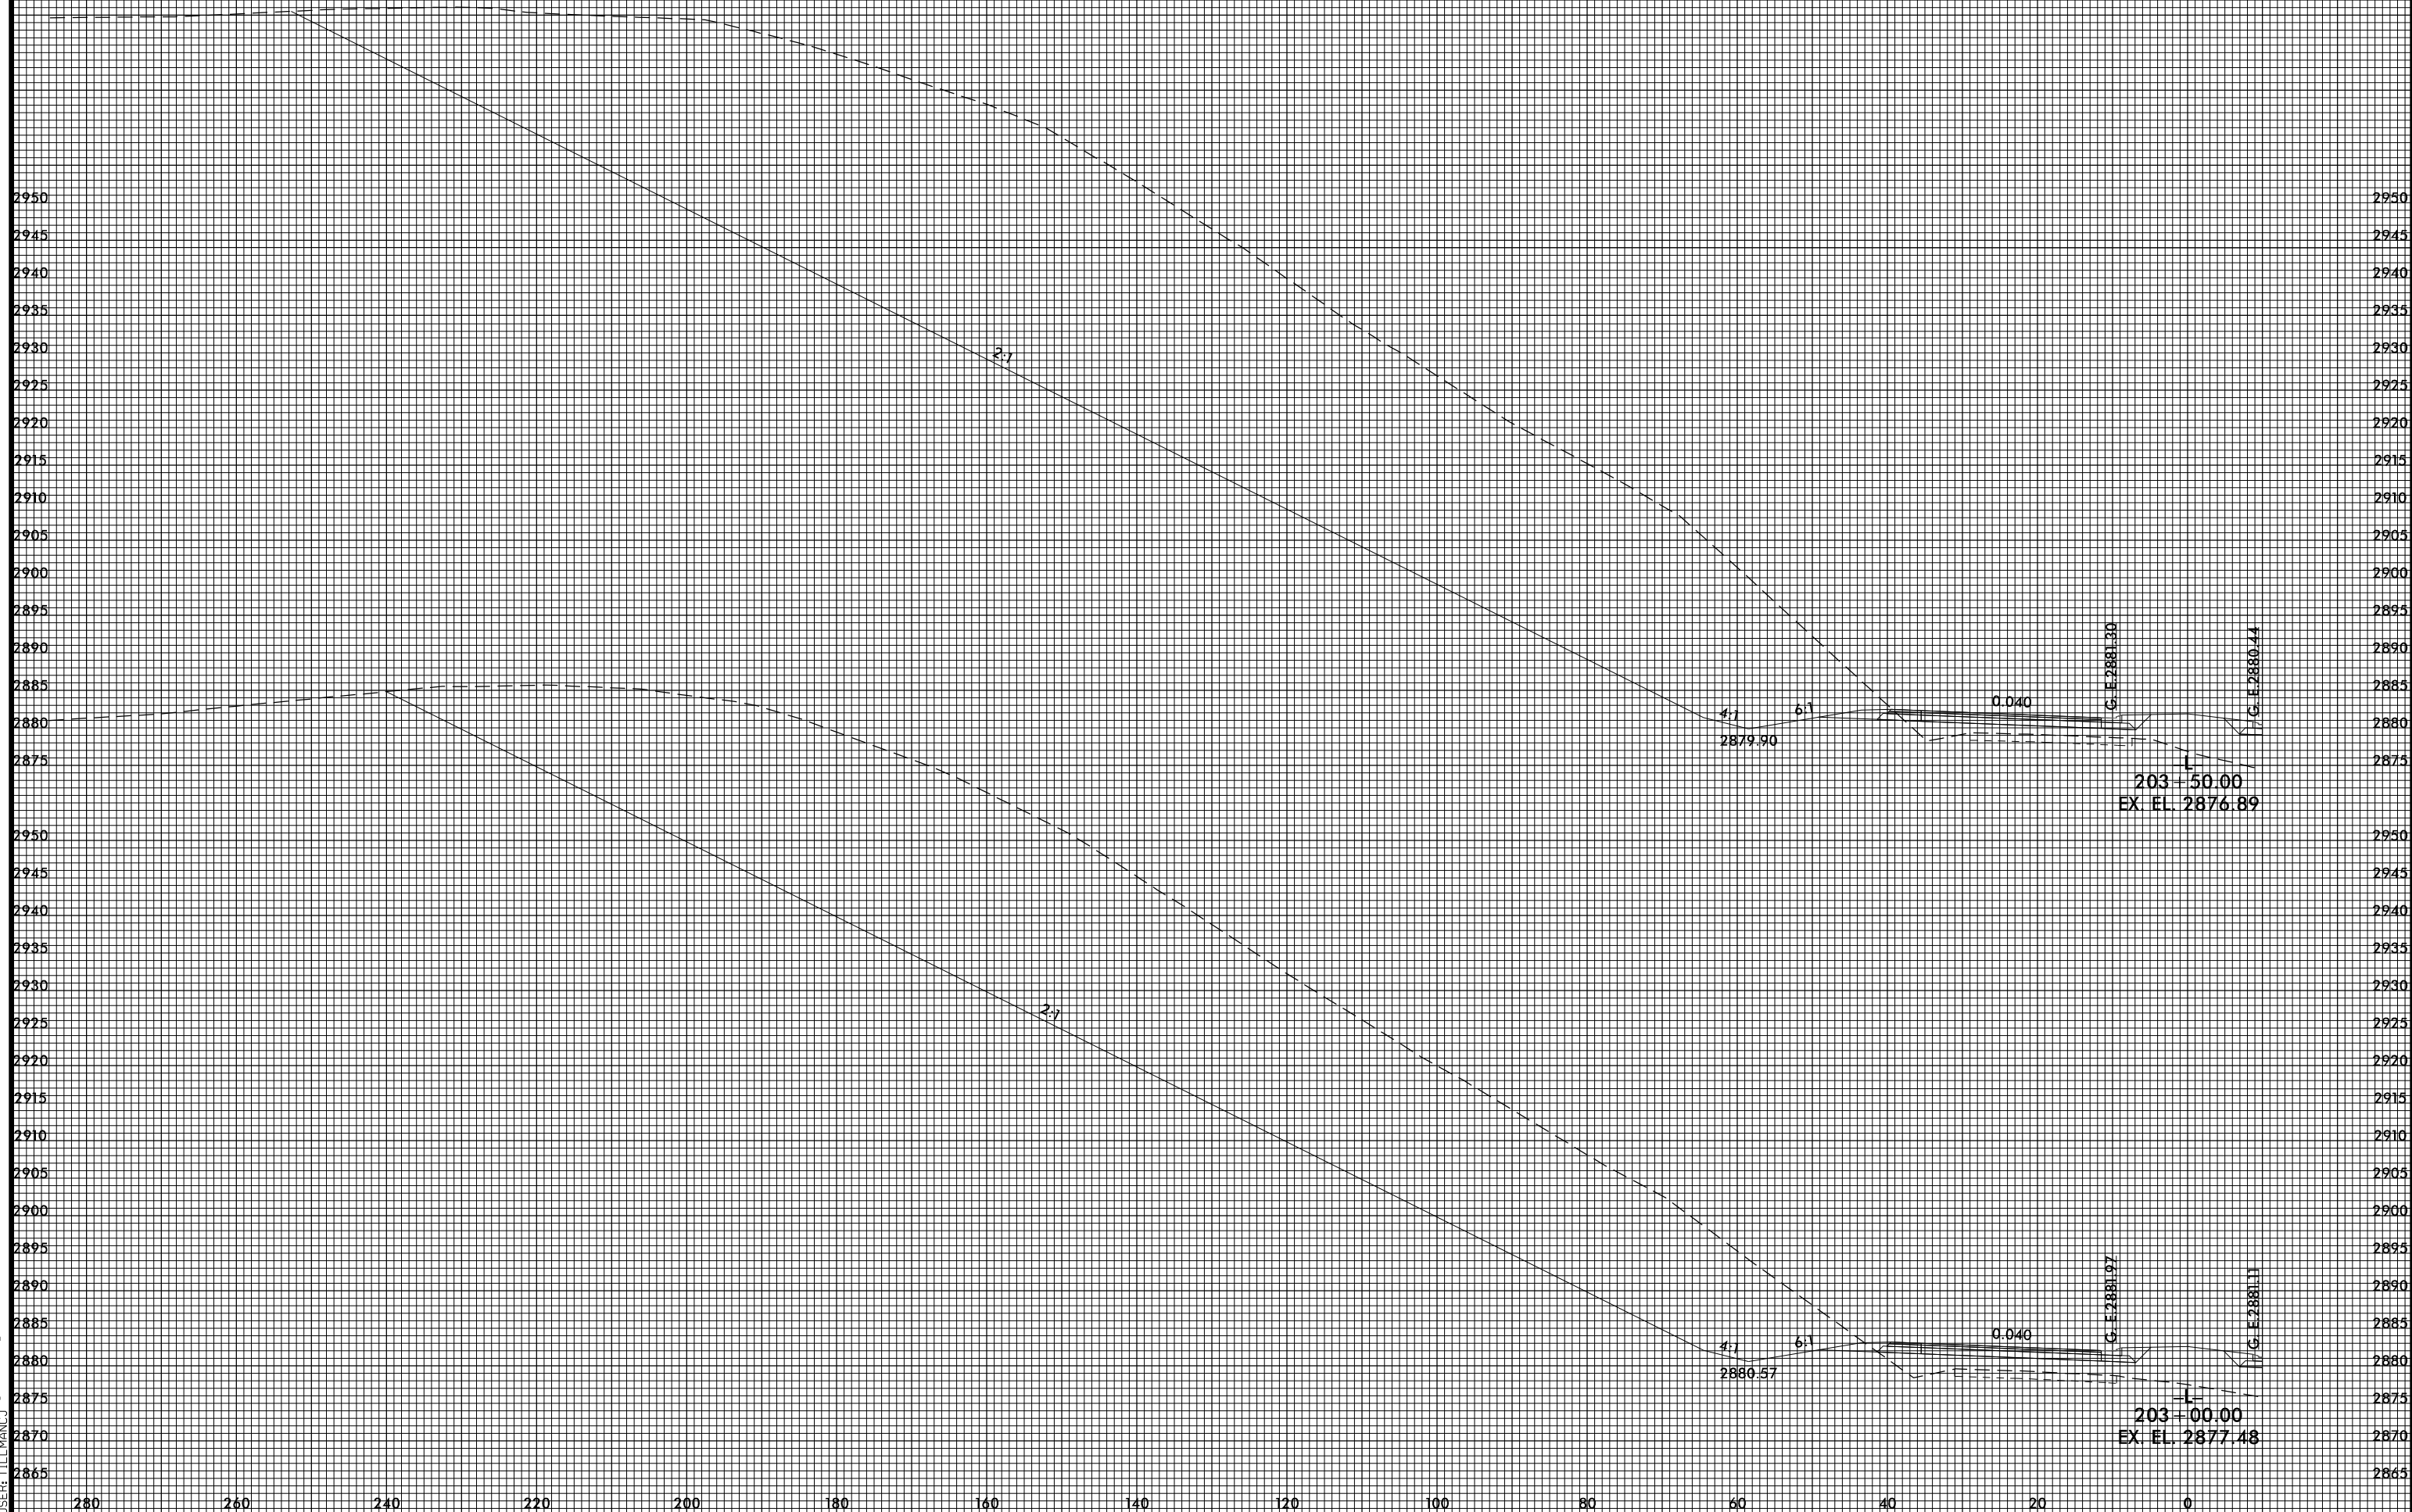

4/22/2015 4:59:14 PM
 T:\SERVICES\12\121212\121212.dgn