


8/23/99



PROJ. REFERENCE NO.
R-2915B

SHEET NO.
X-66

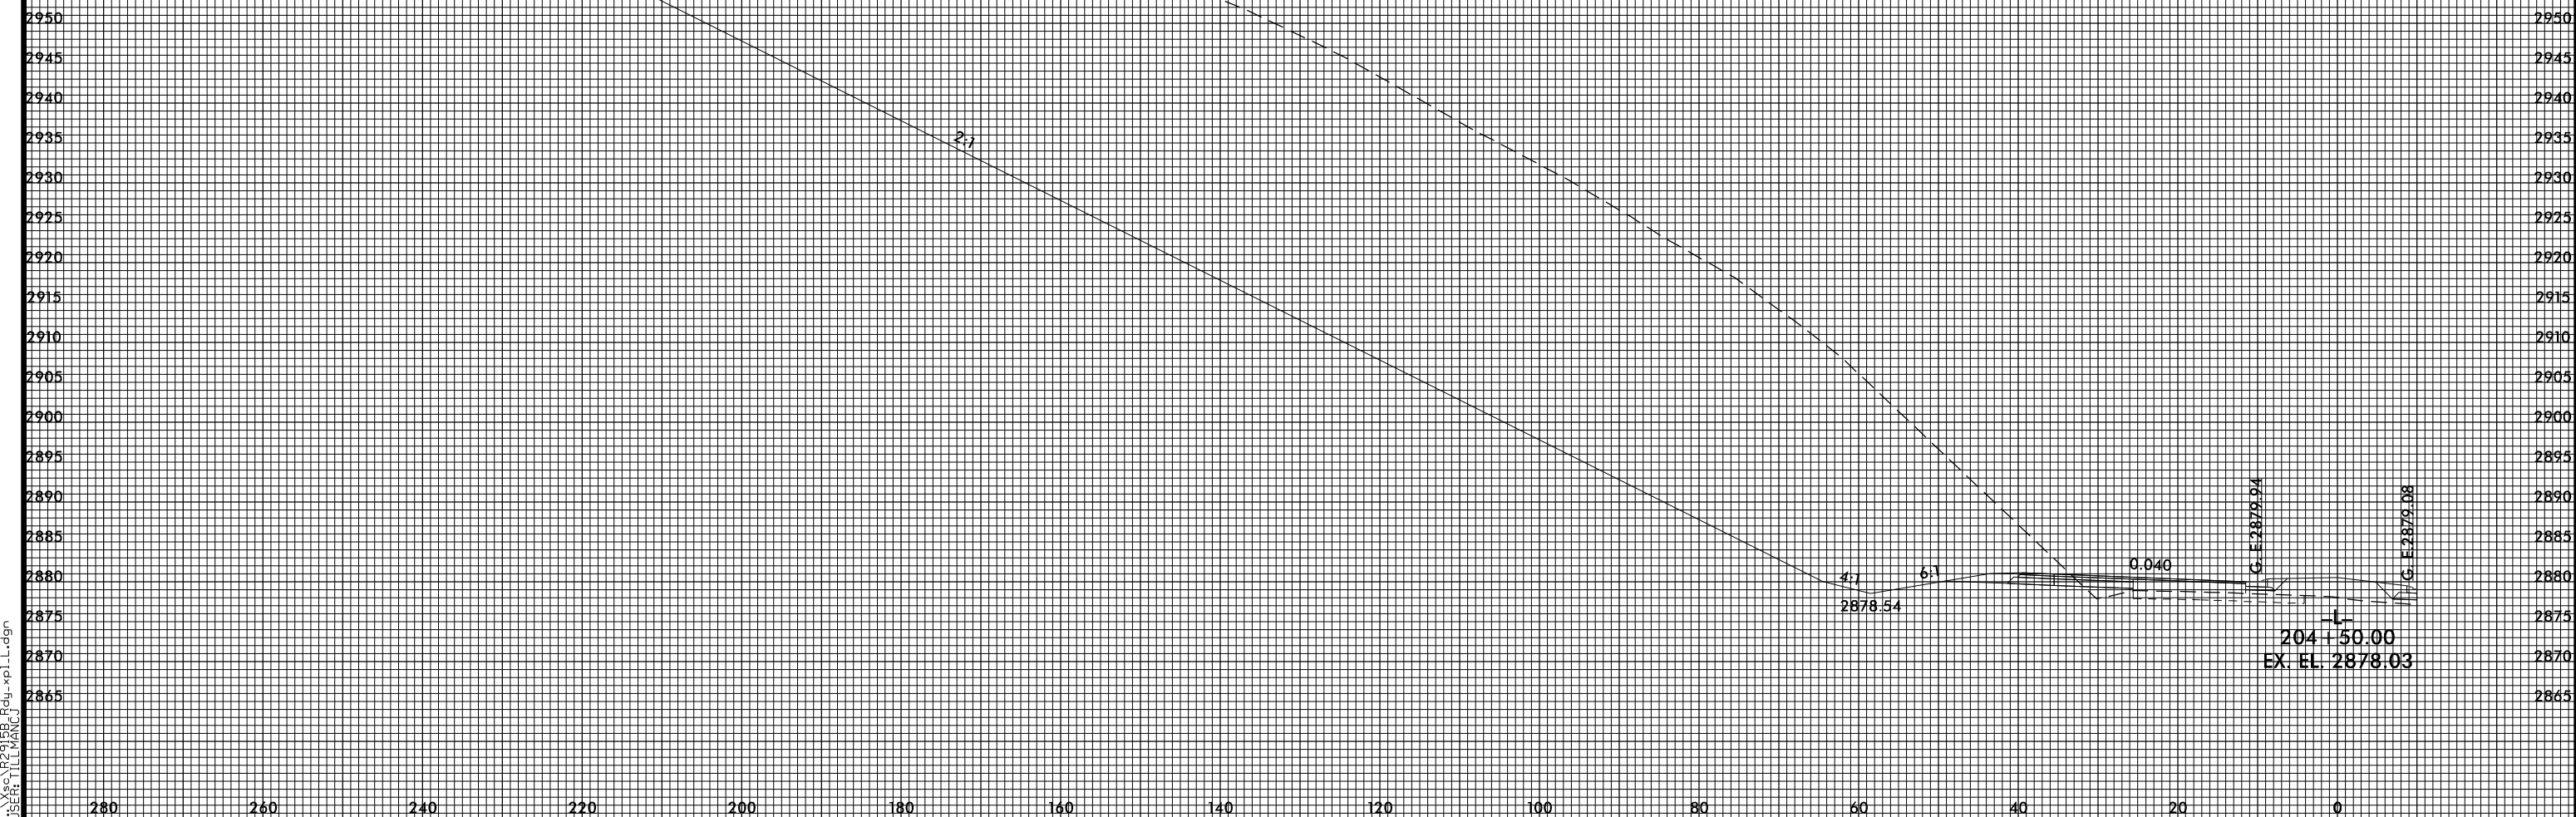

4/22/2015 4:59:18 PM
I:\SERVICES\12-9188\Fig1.LL.dgn
USER: TELLMANUJ