


8/23/99



PROJ. REFERENCE NO.
R-2915B

SHEET NO.
X-67

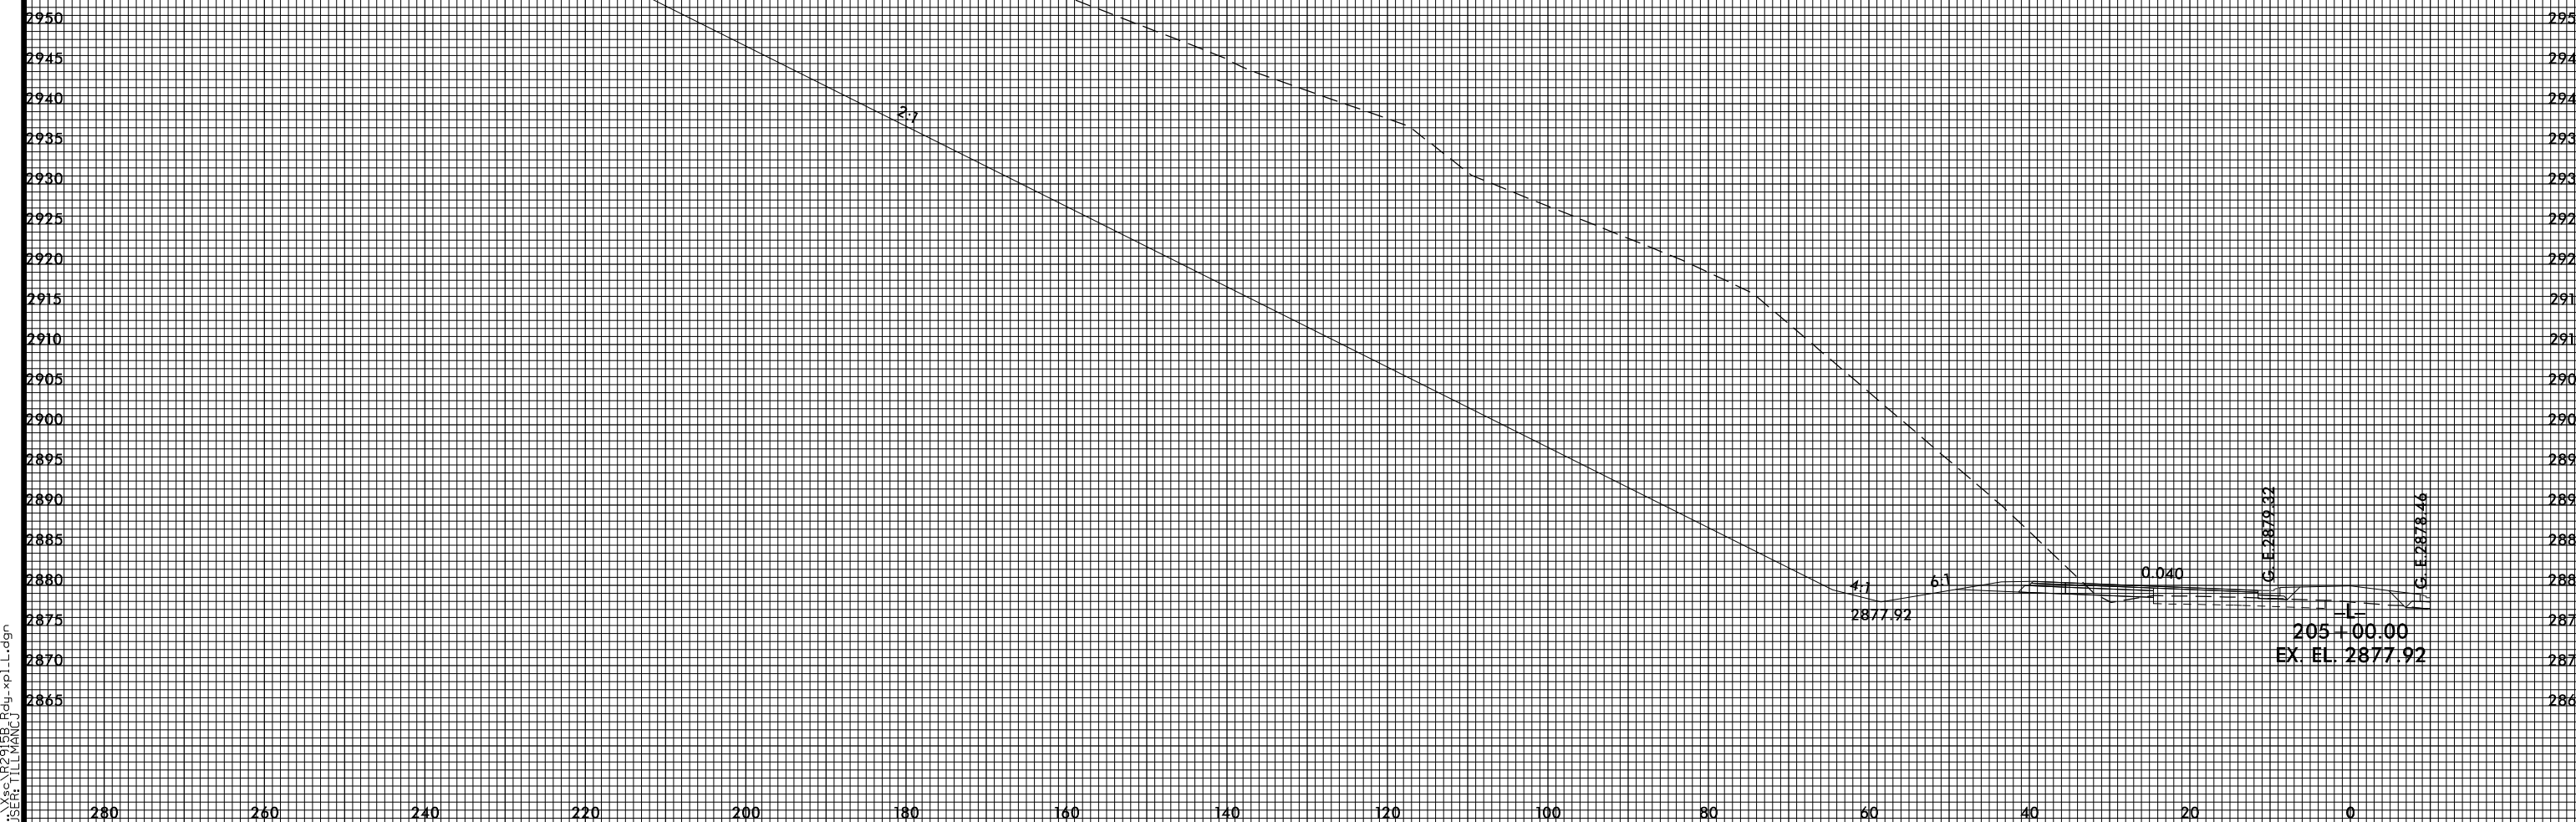

4/22/2015 4:59:22 PM
I:\SERIES\12\9188\Fdu_xp1.L.dgn
USER: TELMANOJ