


8/23/99



PROJ. REFERENCE NO.
R-2915B

SHEET NO.
X-68

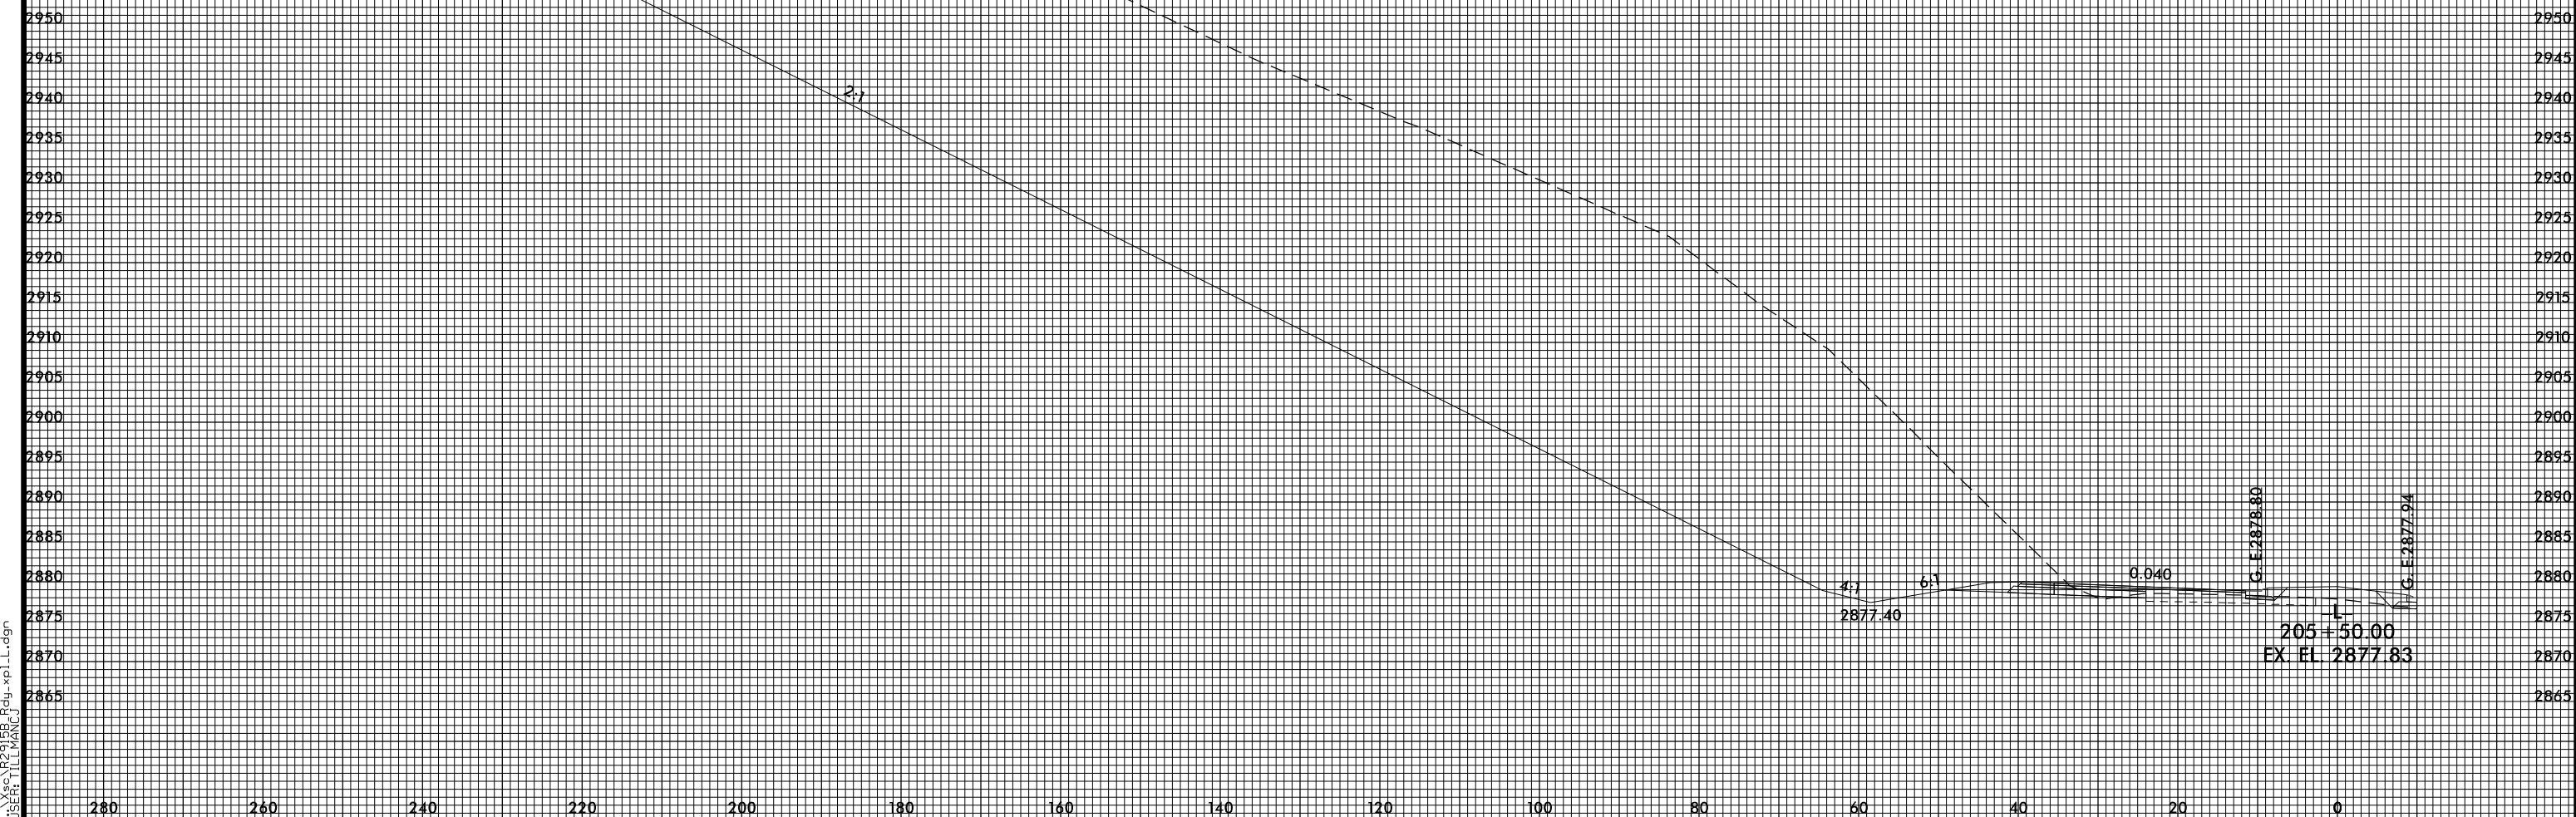

4/22/2015 4:59:23 PM
 USER: TELMANOJ