


8/23/99



PROJ. REFERENCE NO.
R-2915B

SHEET NO.
X-69

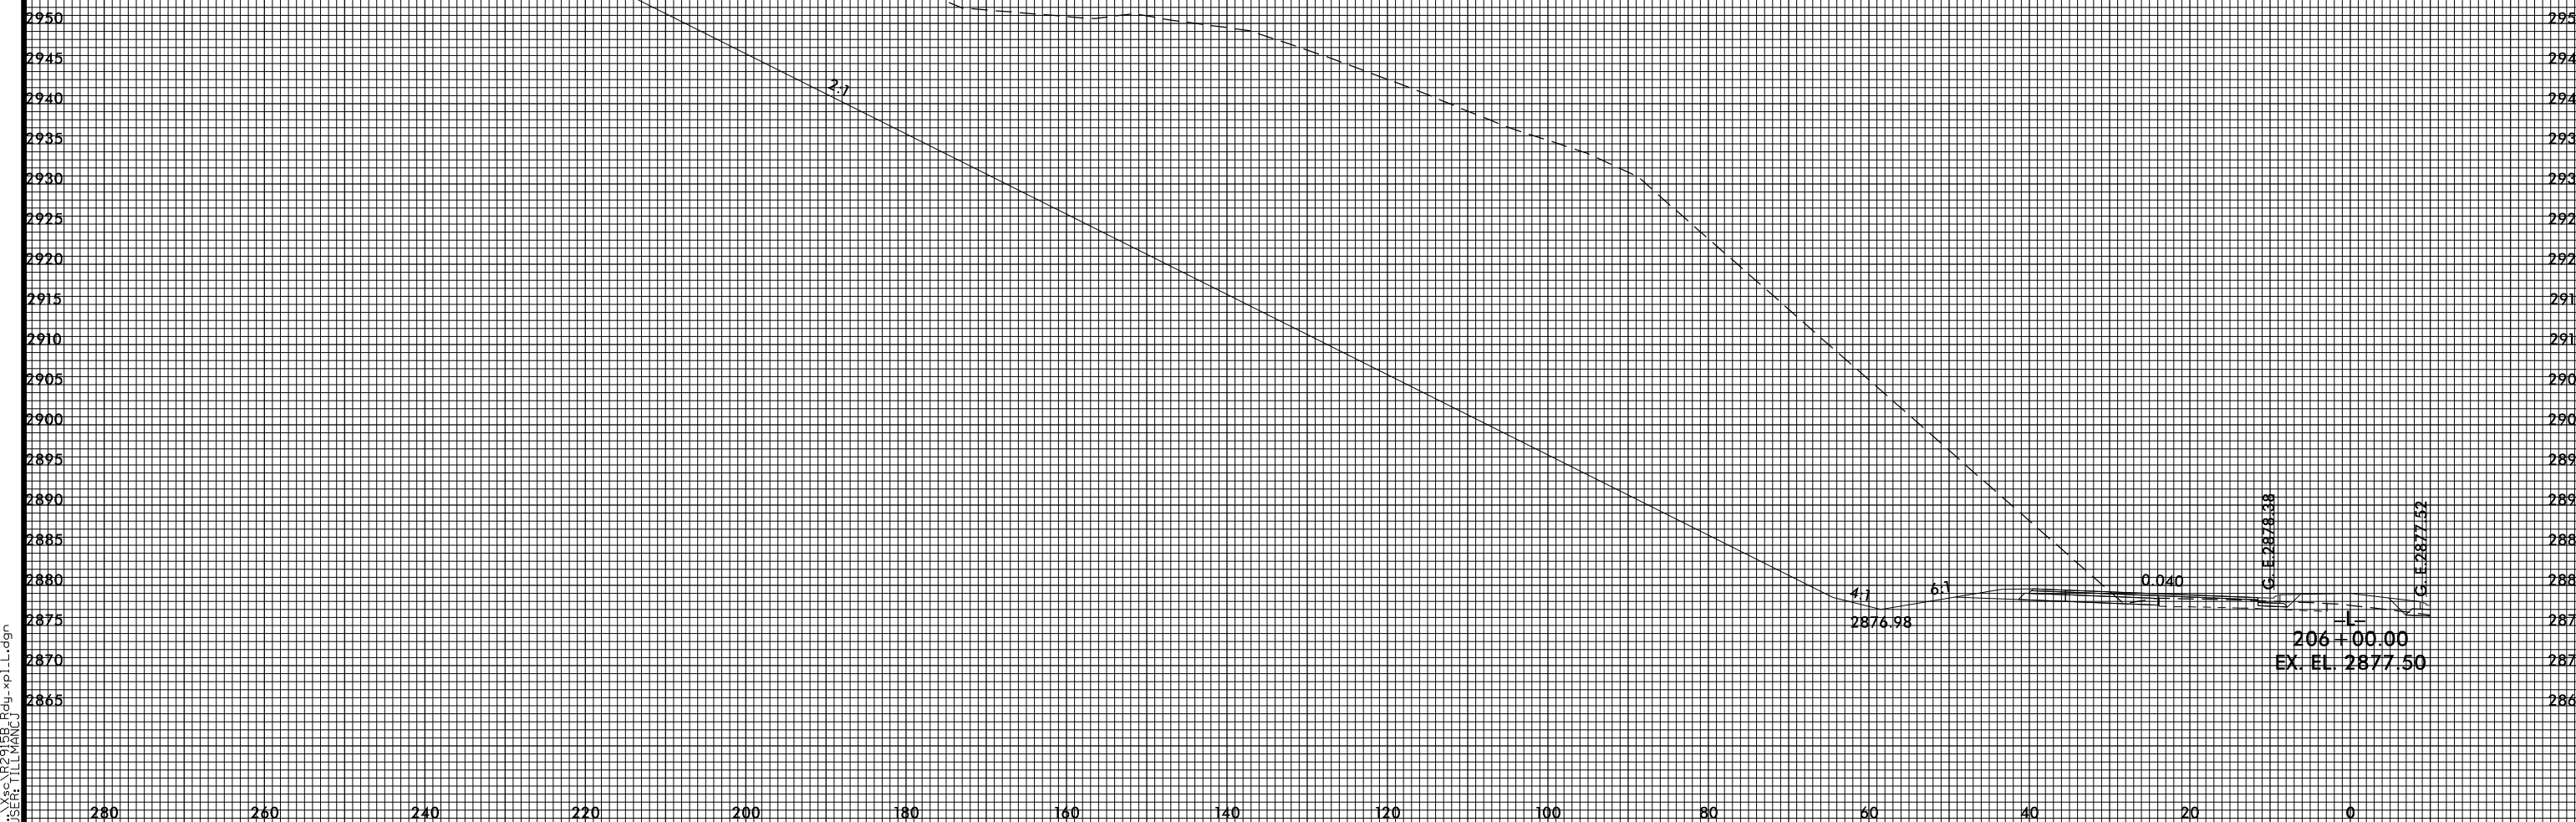

4/22/2015 4:59:25 PM
I:\SERS\121218\Fdu_xp1.L.dgn
USER: TELMANOJ