


8/23/99



PROJ. REFERENCE NO.
R-2915B

SHEET NO.
X-70A

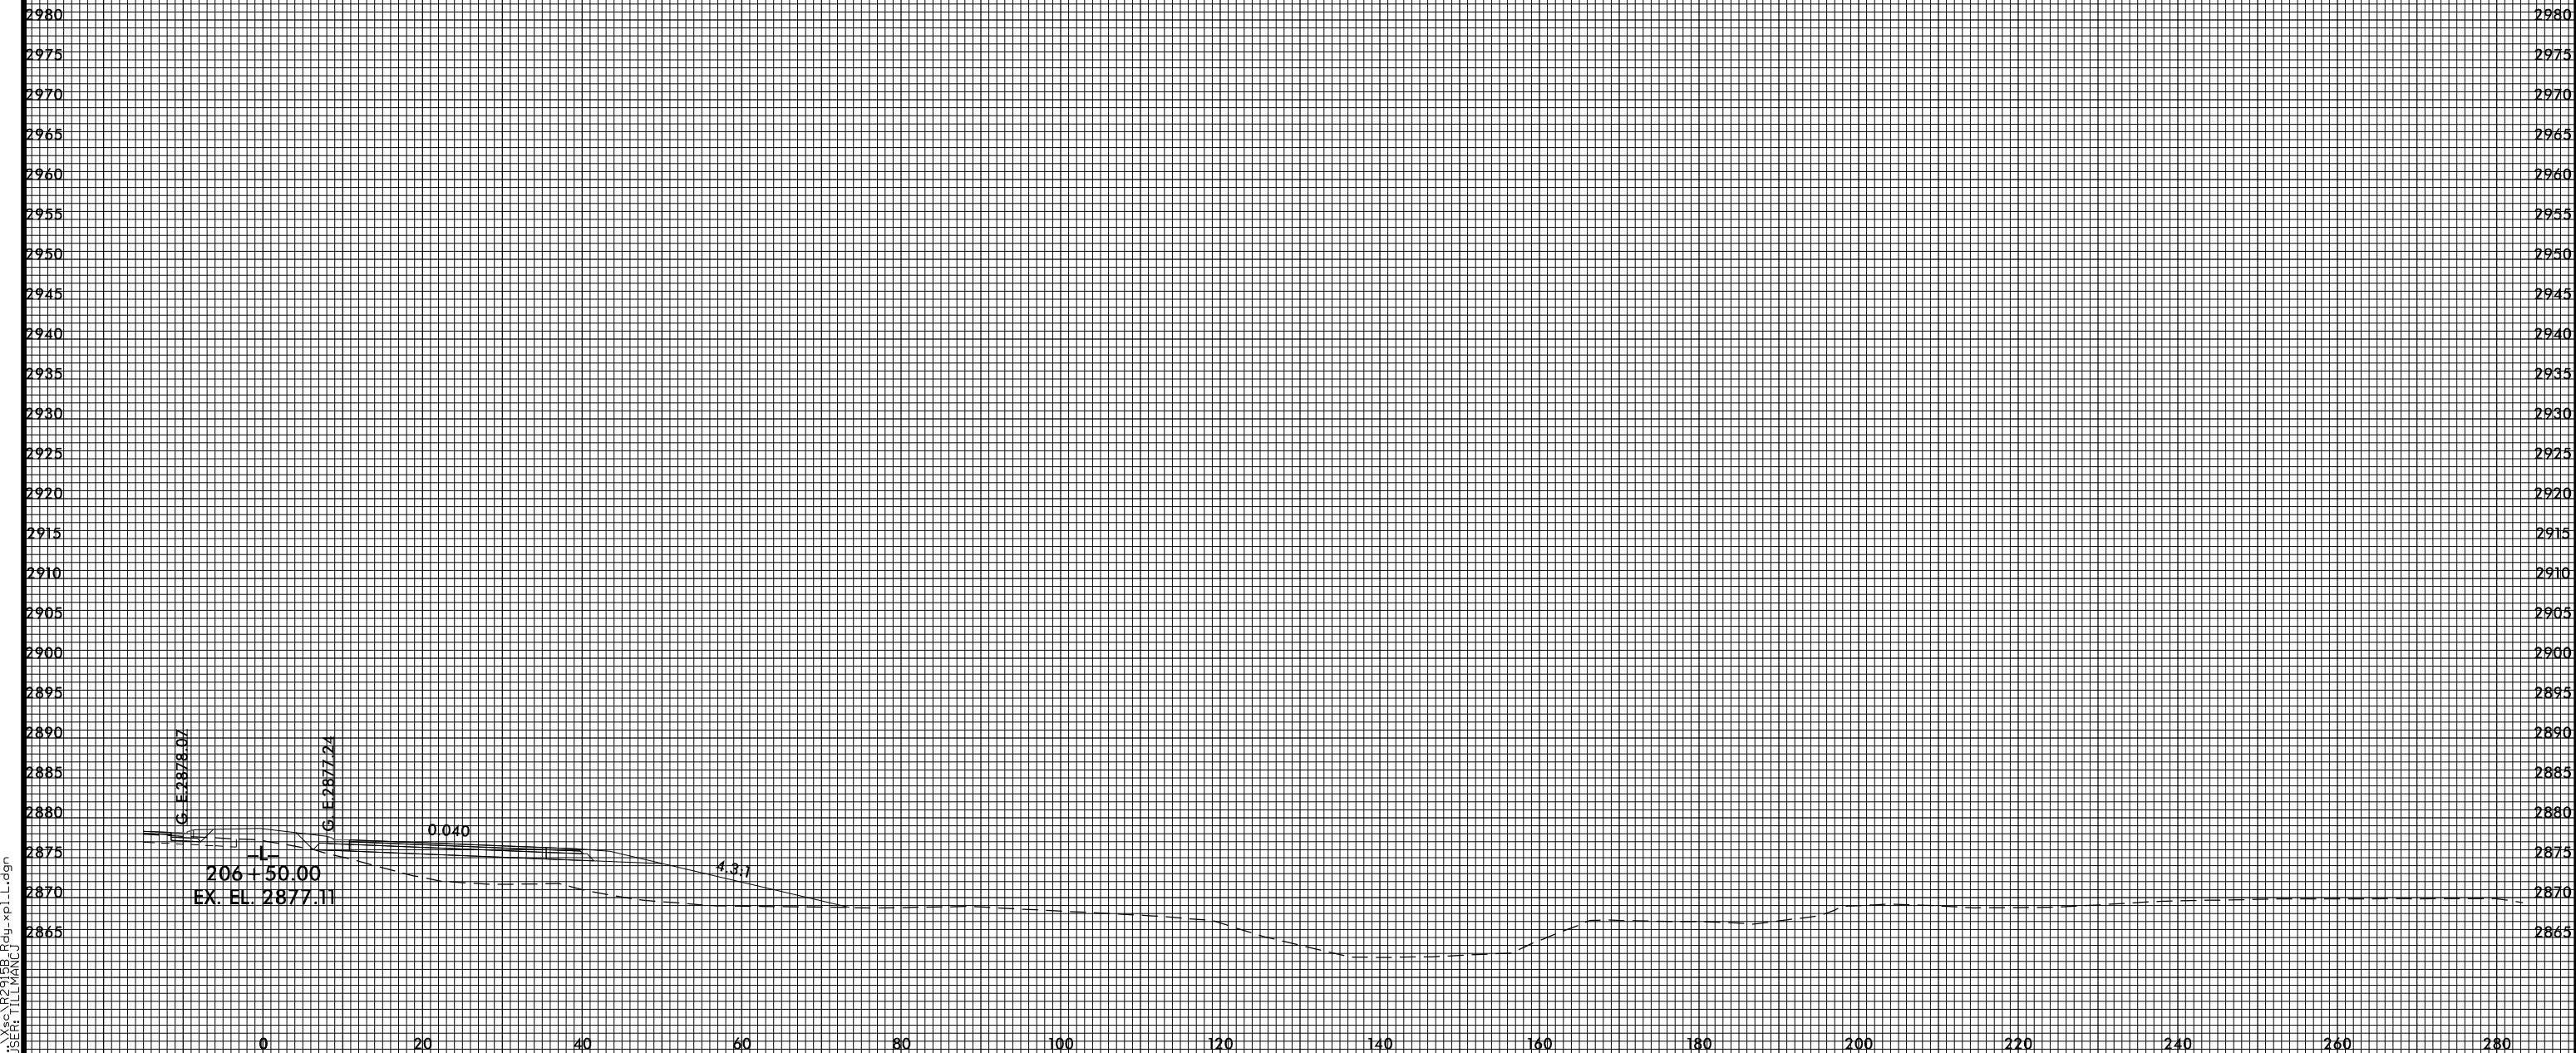

4/22/2015 4:59:29 PM
USER: TLEMANOJ