



8/23/99

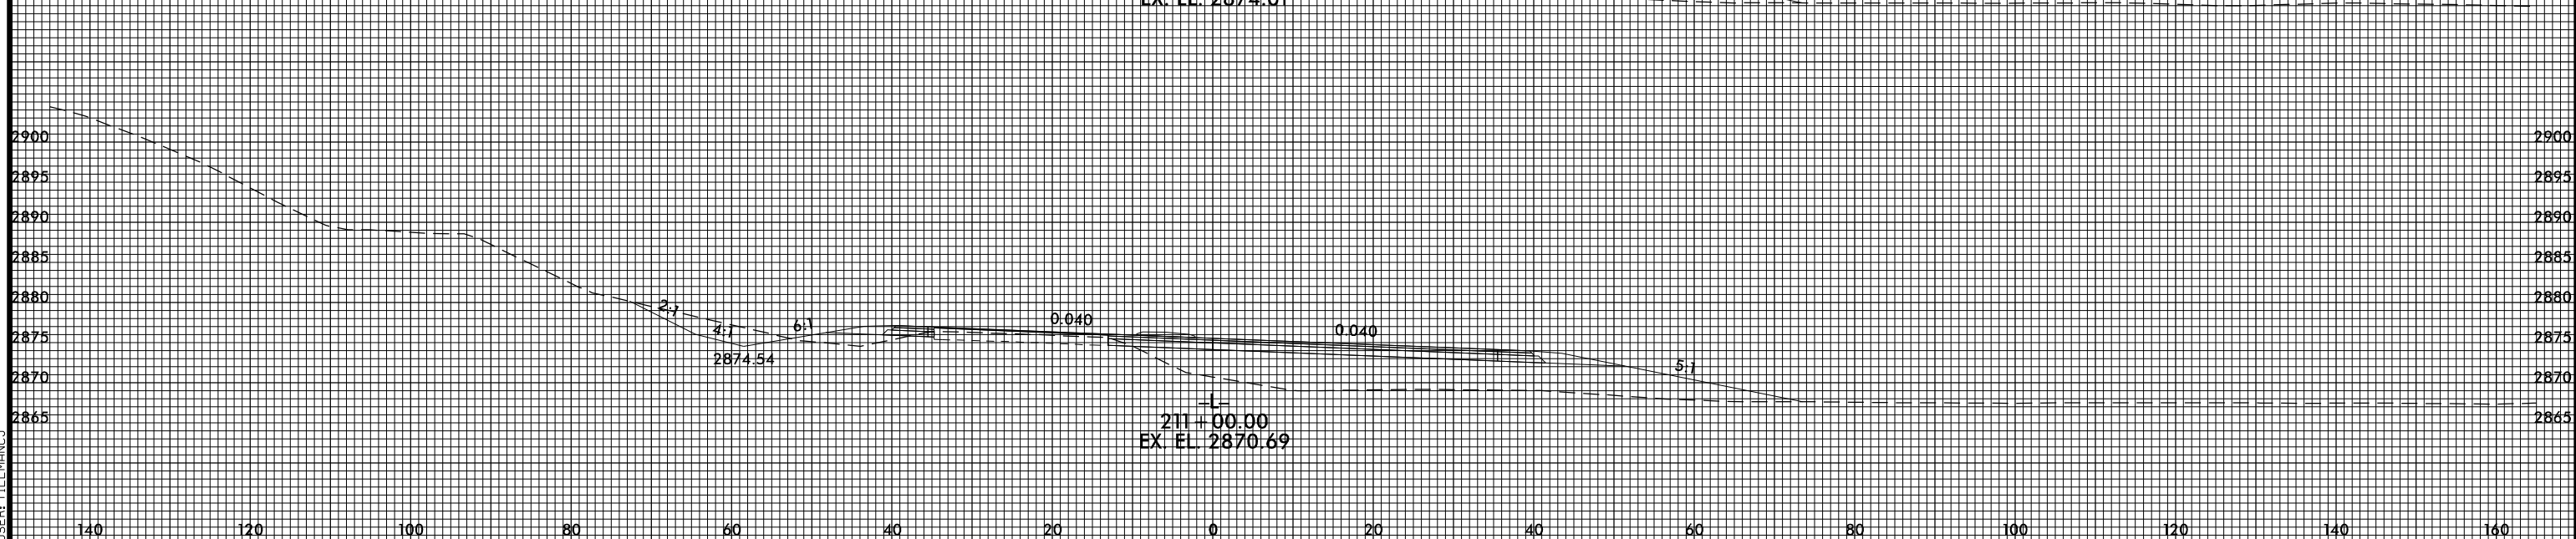

PROJ. REFERENCE NO.
R-2915B

SHEET NO.
X-74

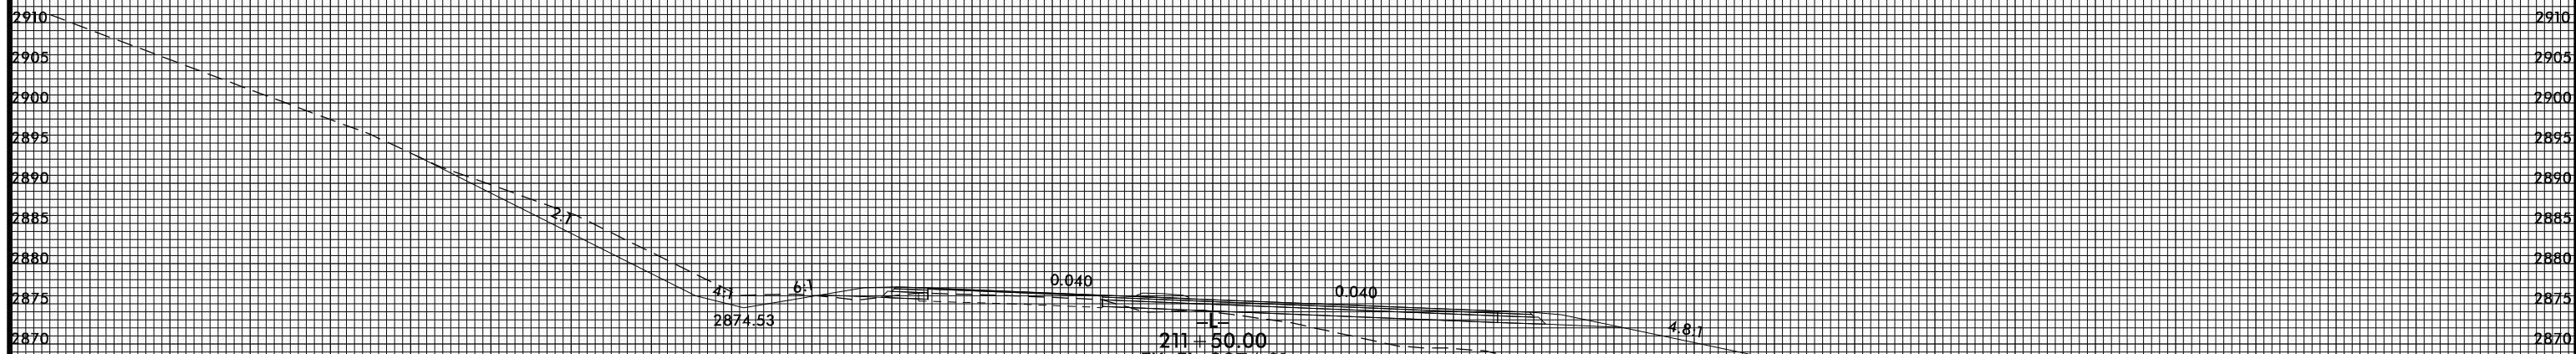

4/22/2015 4:59:35 PM
USER: TLEMAN33