



8/23/99

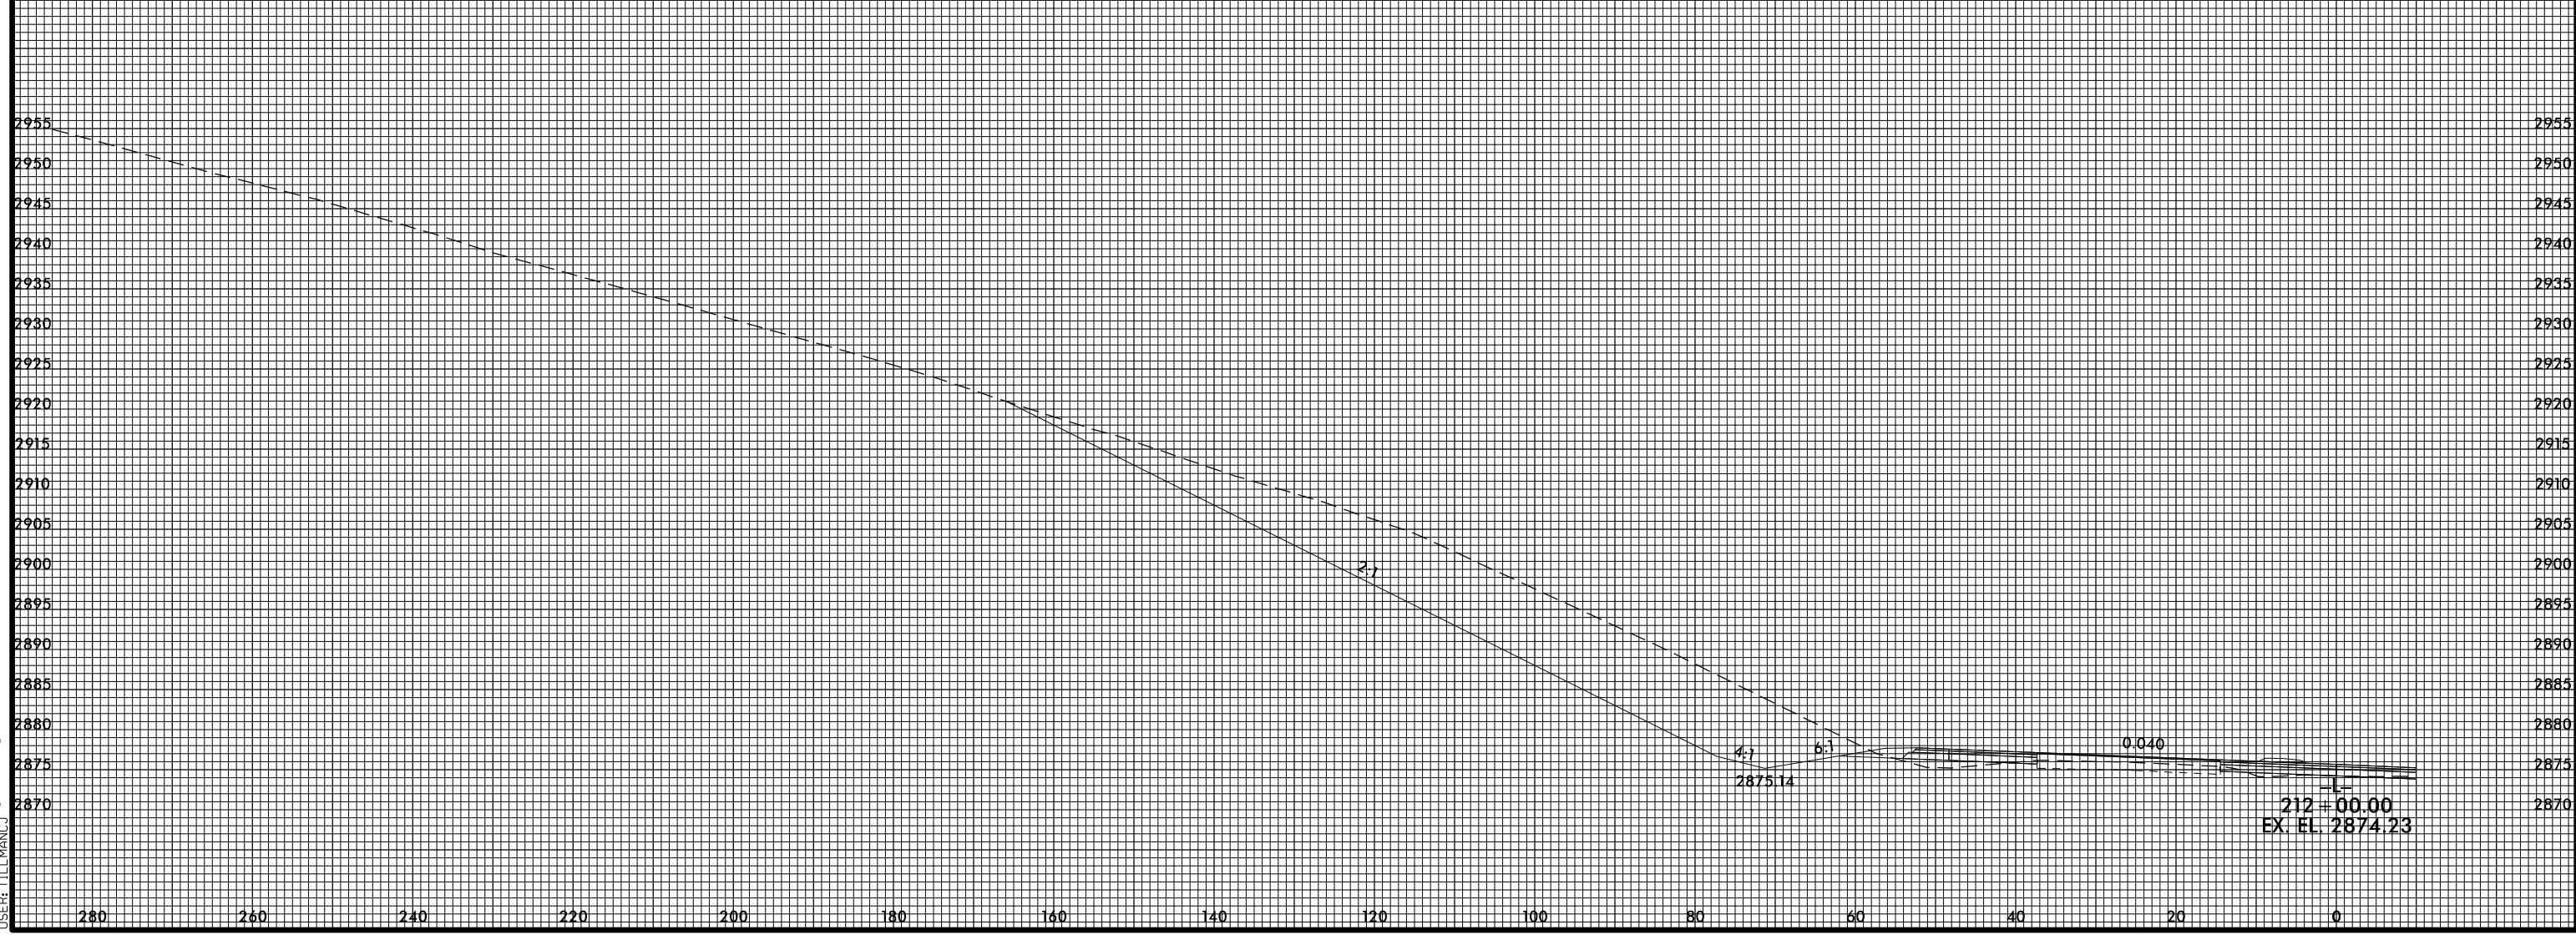

PROJ. REFERENCE NO.	SHEET NO.
R-2915B	X-75

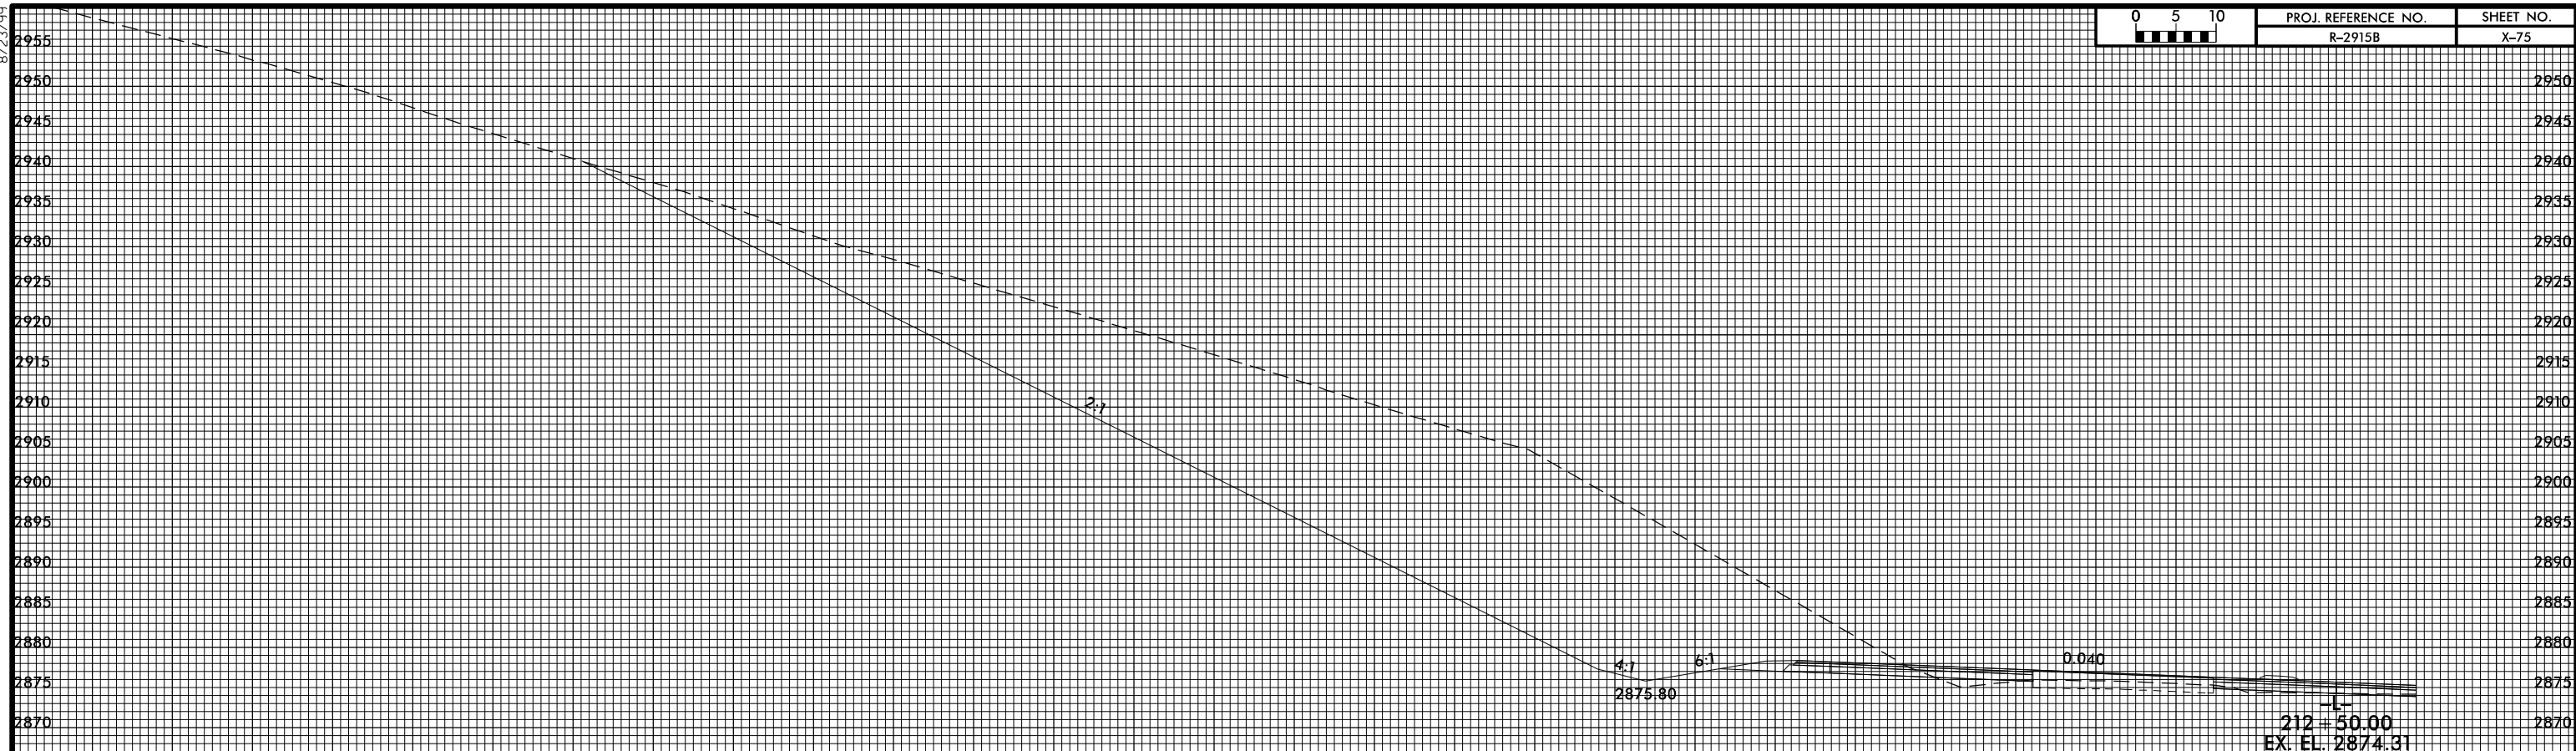

4/22/2015 4:59:37 PM
USER: TELMANUJ