


8/23/99



PROJ. REFERENCE NO.  
R-2915B

SHEET NO.  
X-76

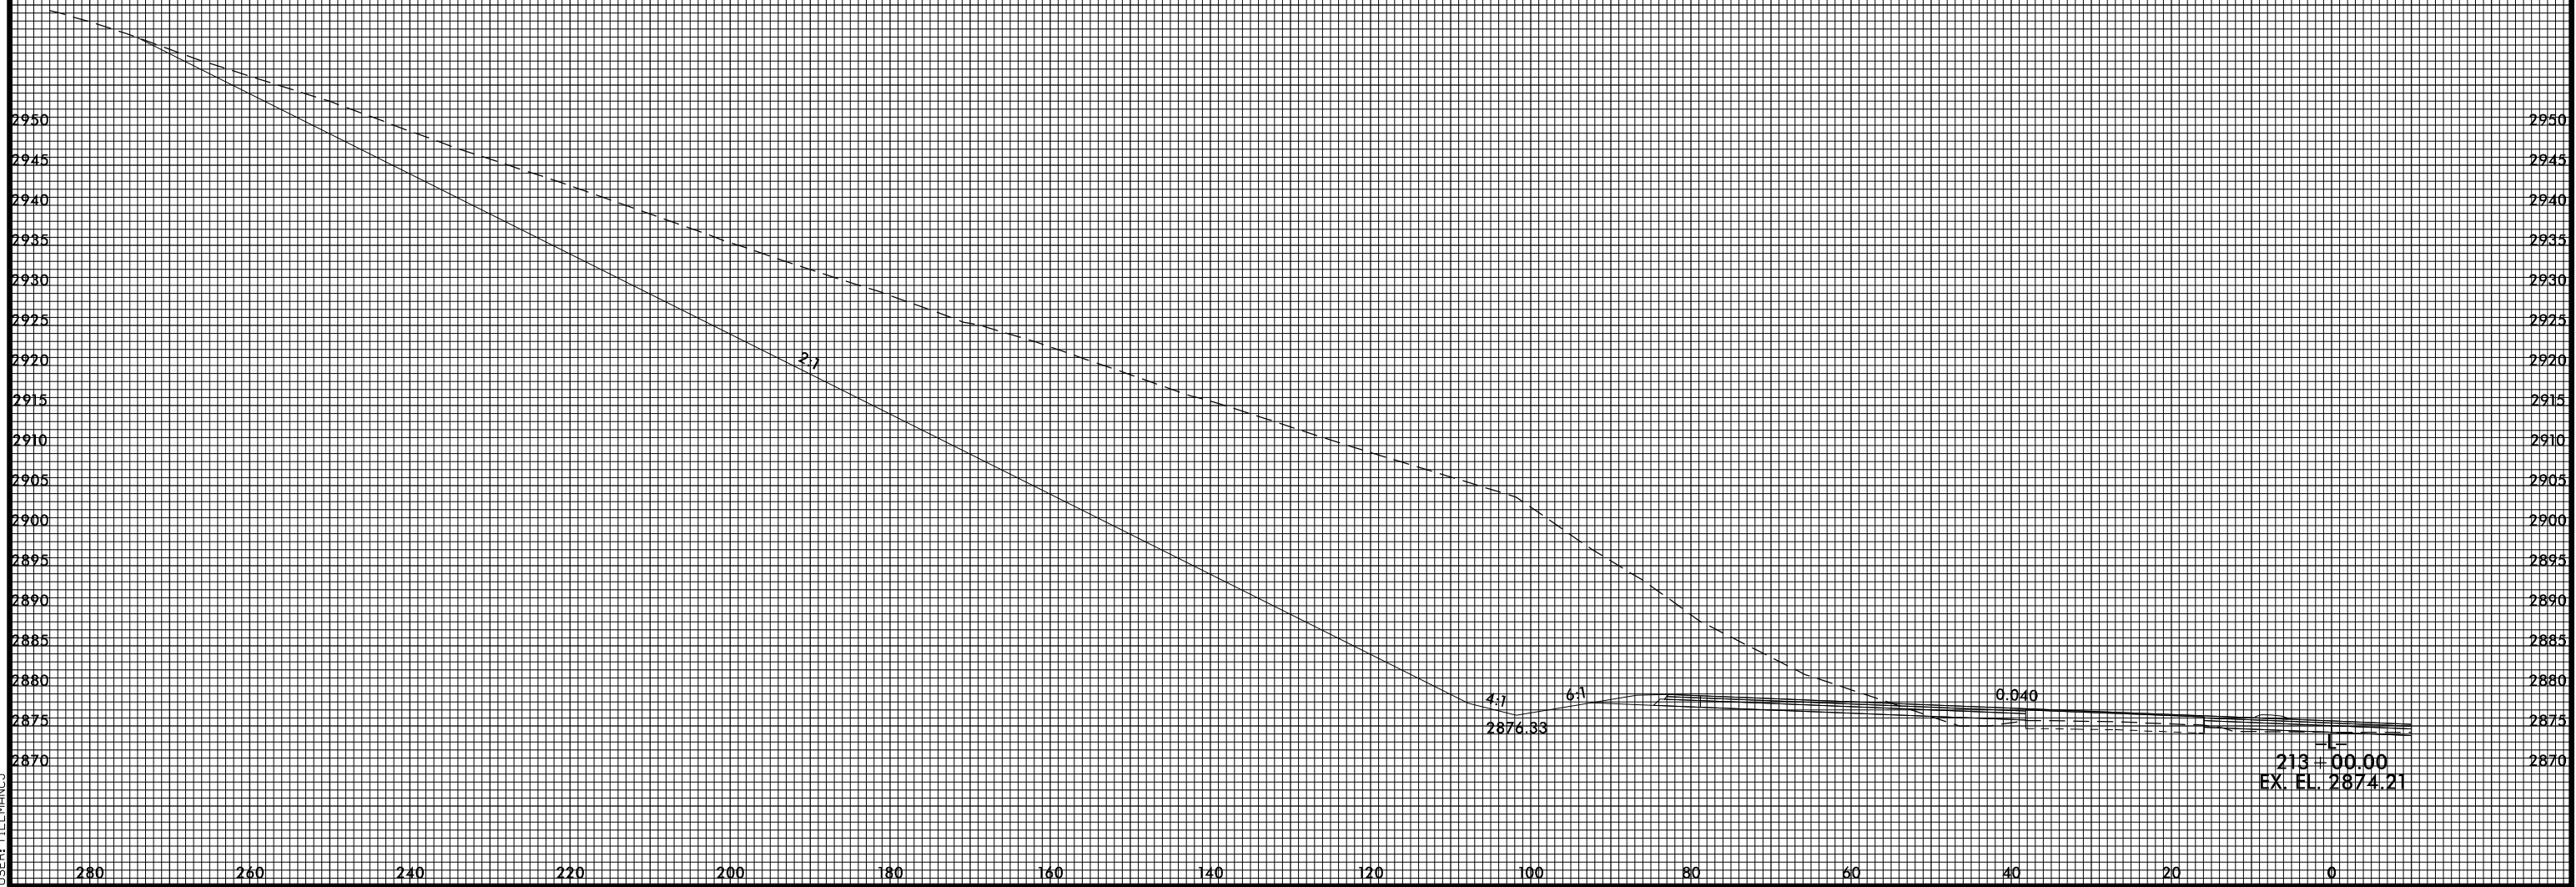

4/22/2015 4:59:39 PM  
USER: TLEMAN33  
FILE: TLEMAN33.dgn