



8/23/99

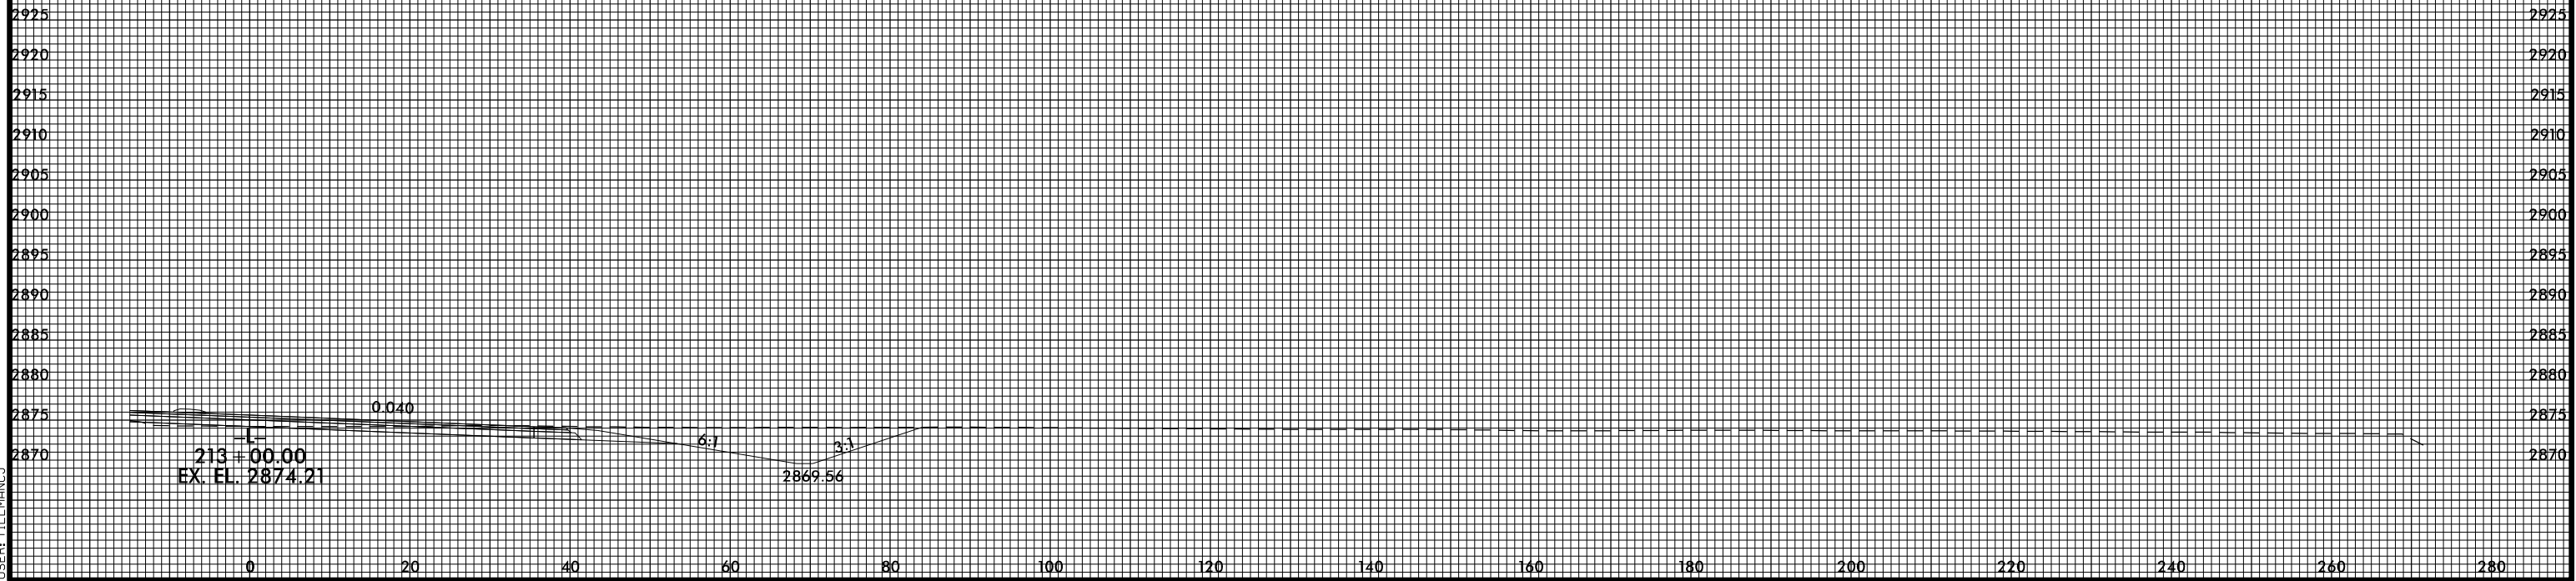

PROJ. REFERENCE NO.
R-2915B

SHEET NO.
X-76A

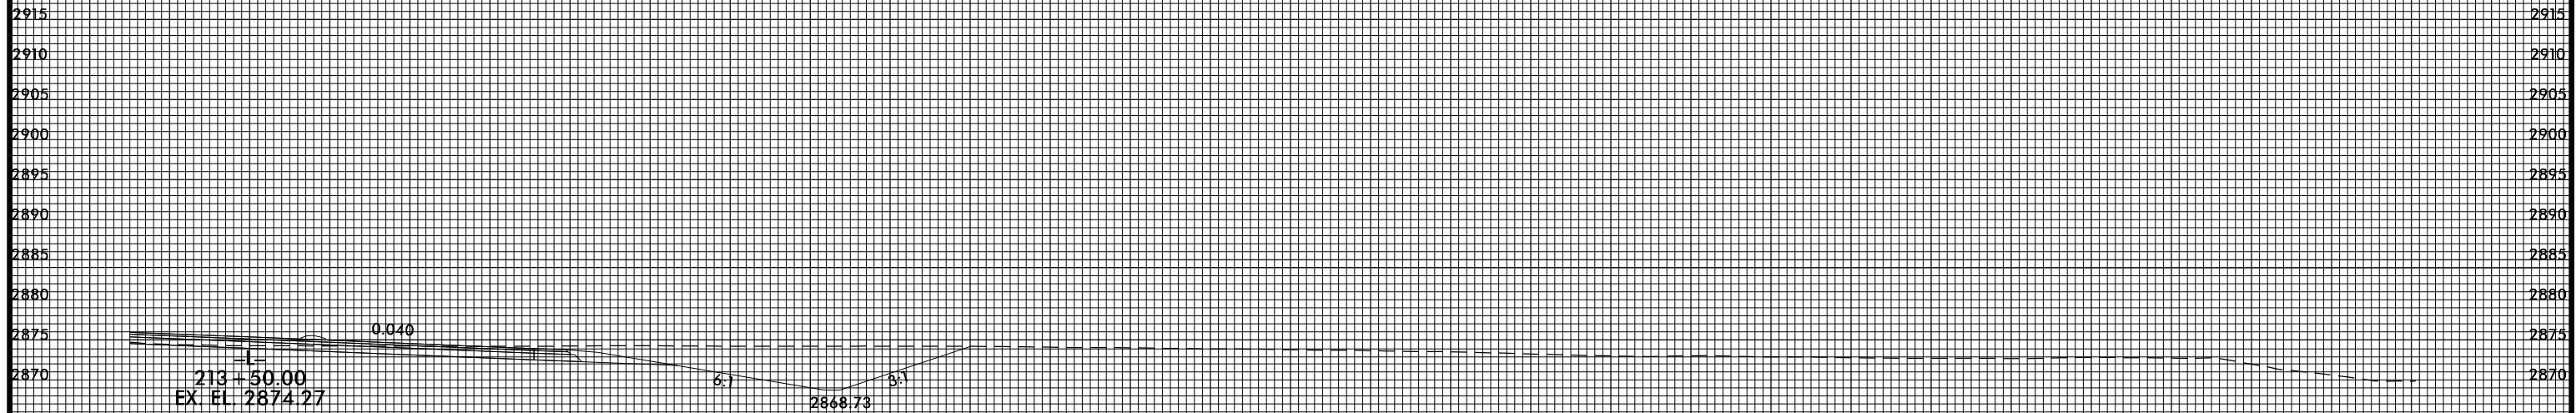

4/22/2015 4:59:40 PM
USER: TELMANUJ