


8/23/99



PROJ. REFERENCE NO.
R-2915B

SHEET NO.
X-79

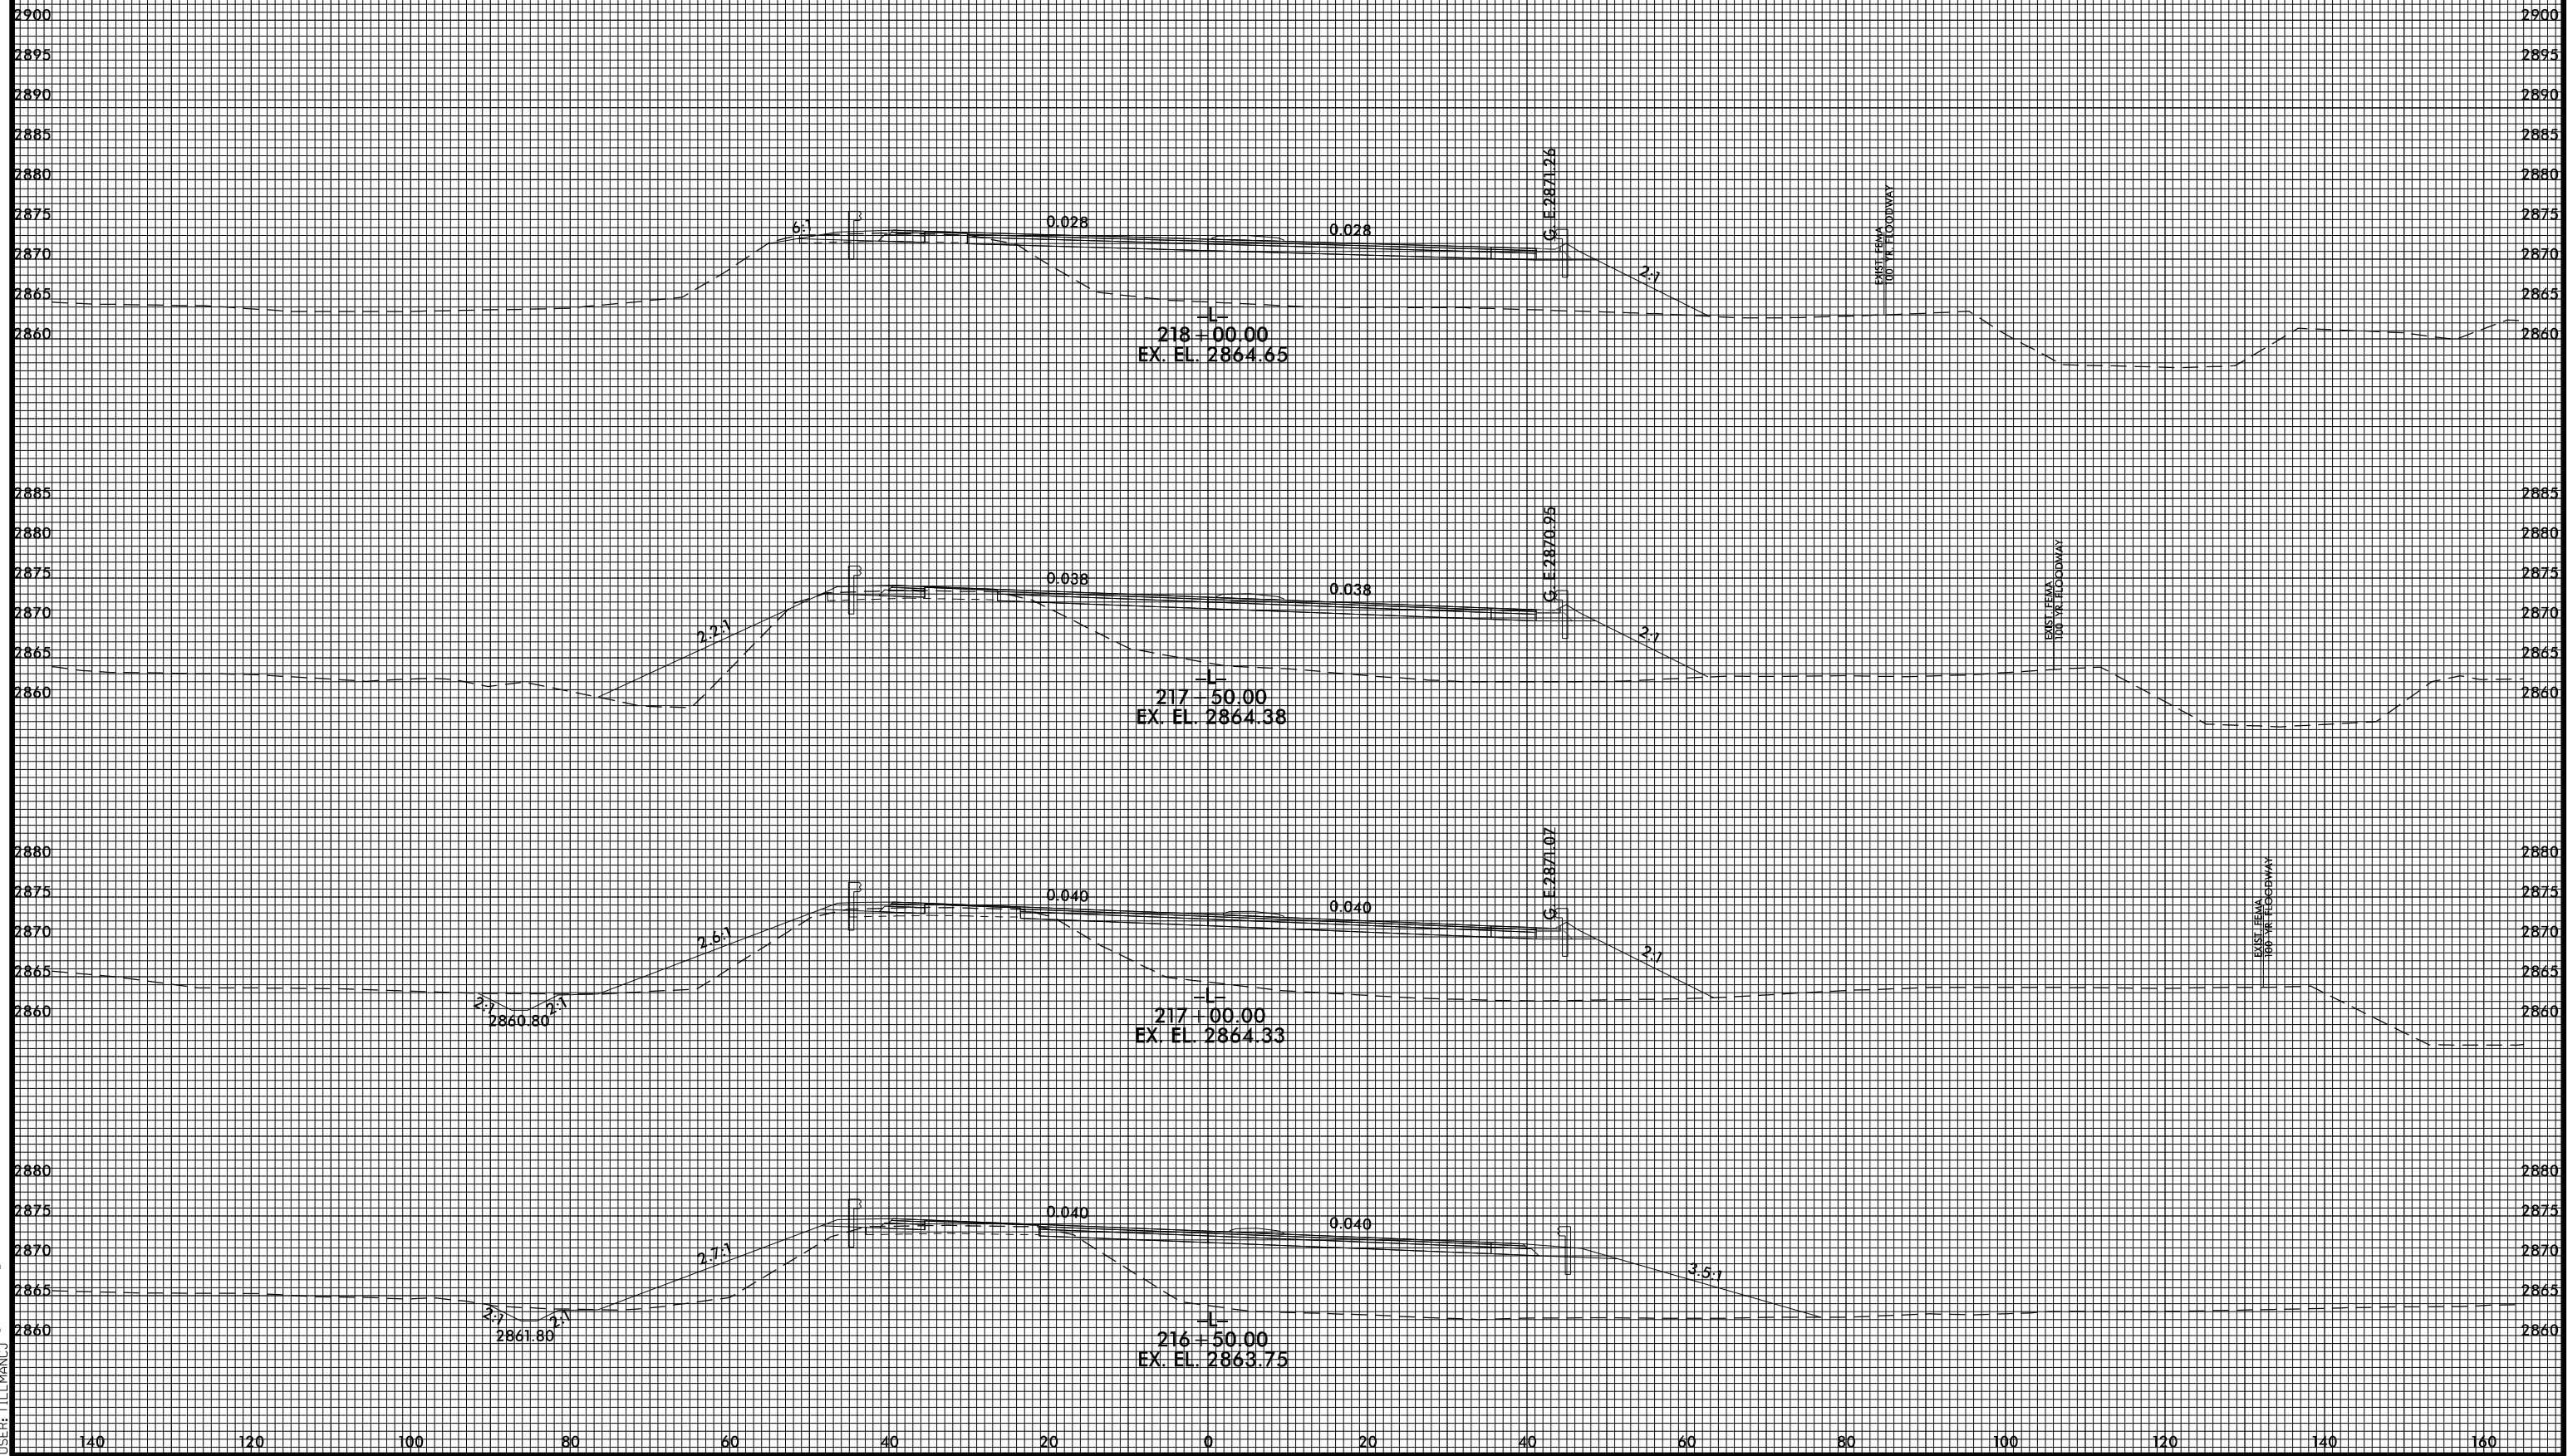

4/22/2015 4:59:44 PM
USER: TLEMAN3
FILE: TLEMAN3.dgn