



8/23/99

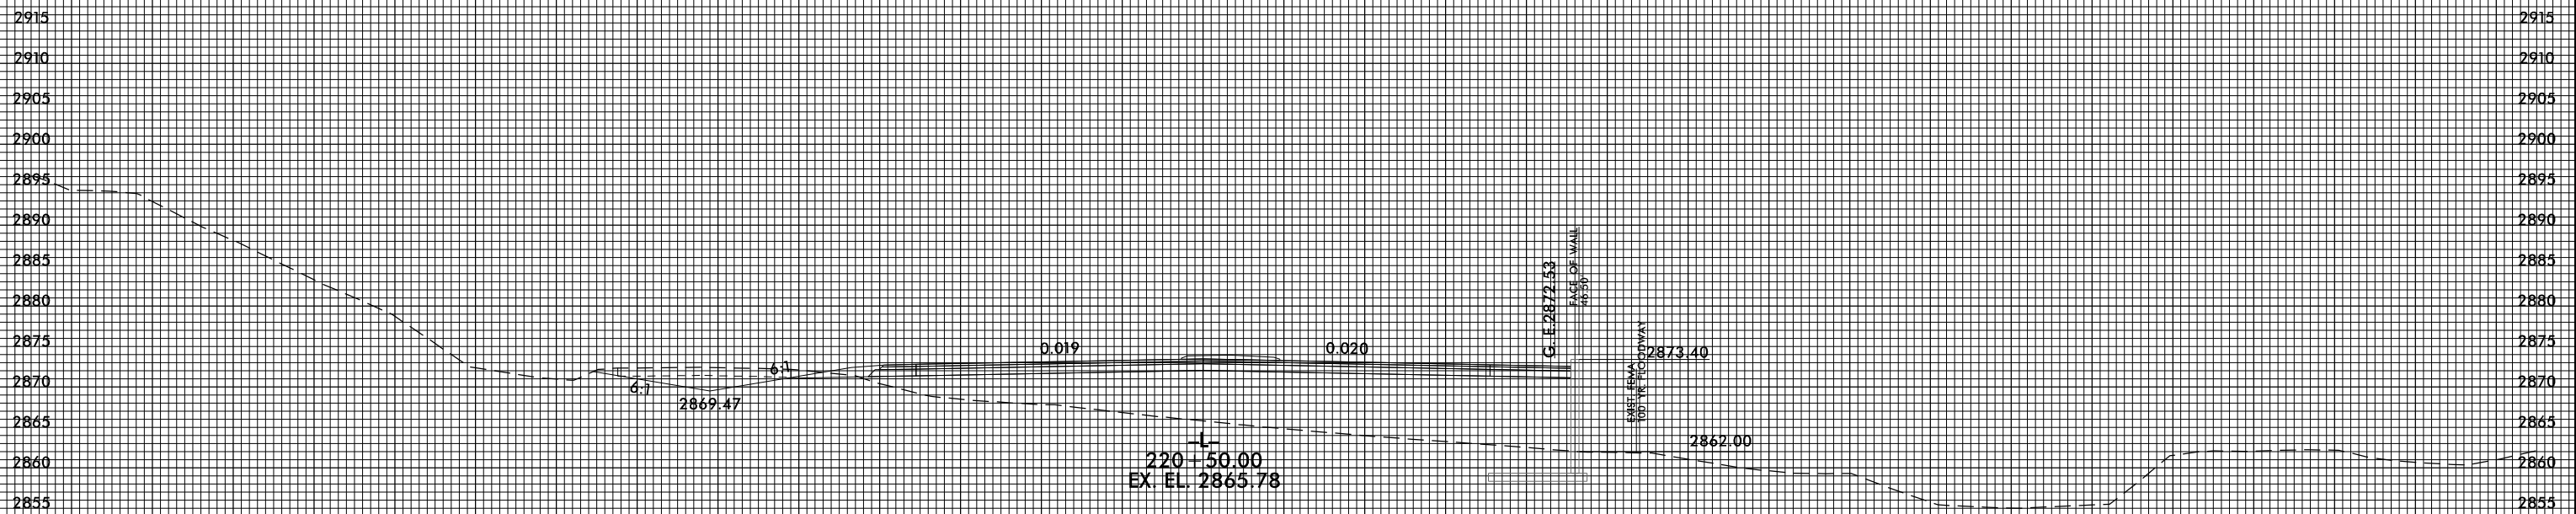

PROJ. REFERENCE NO.
R-2915B

SHEET NO.
X-83

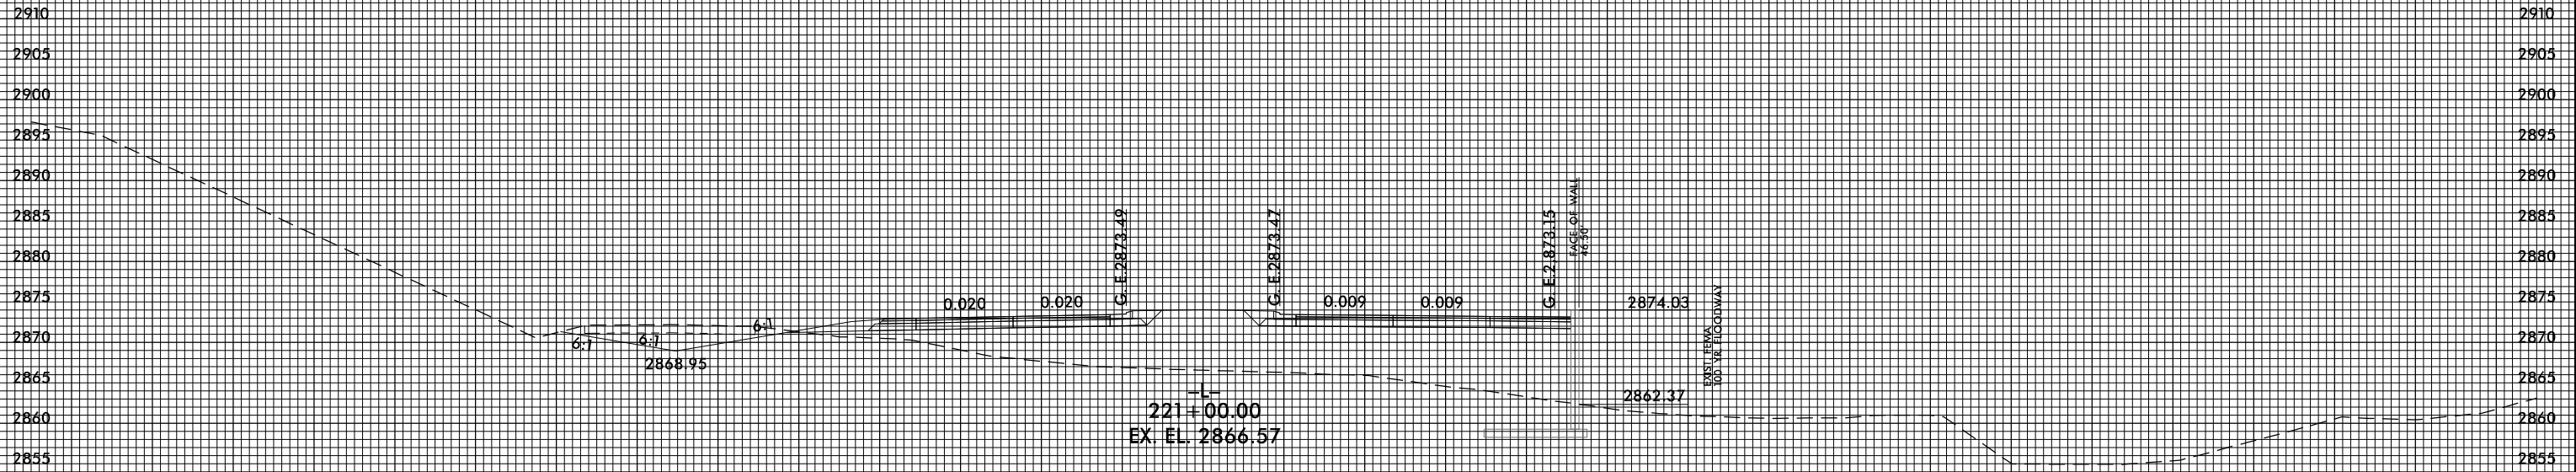

6/26/2015 3:22:23 PM
USER: JLEMANCO