

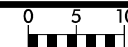
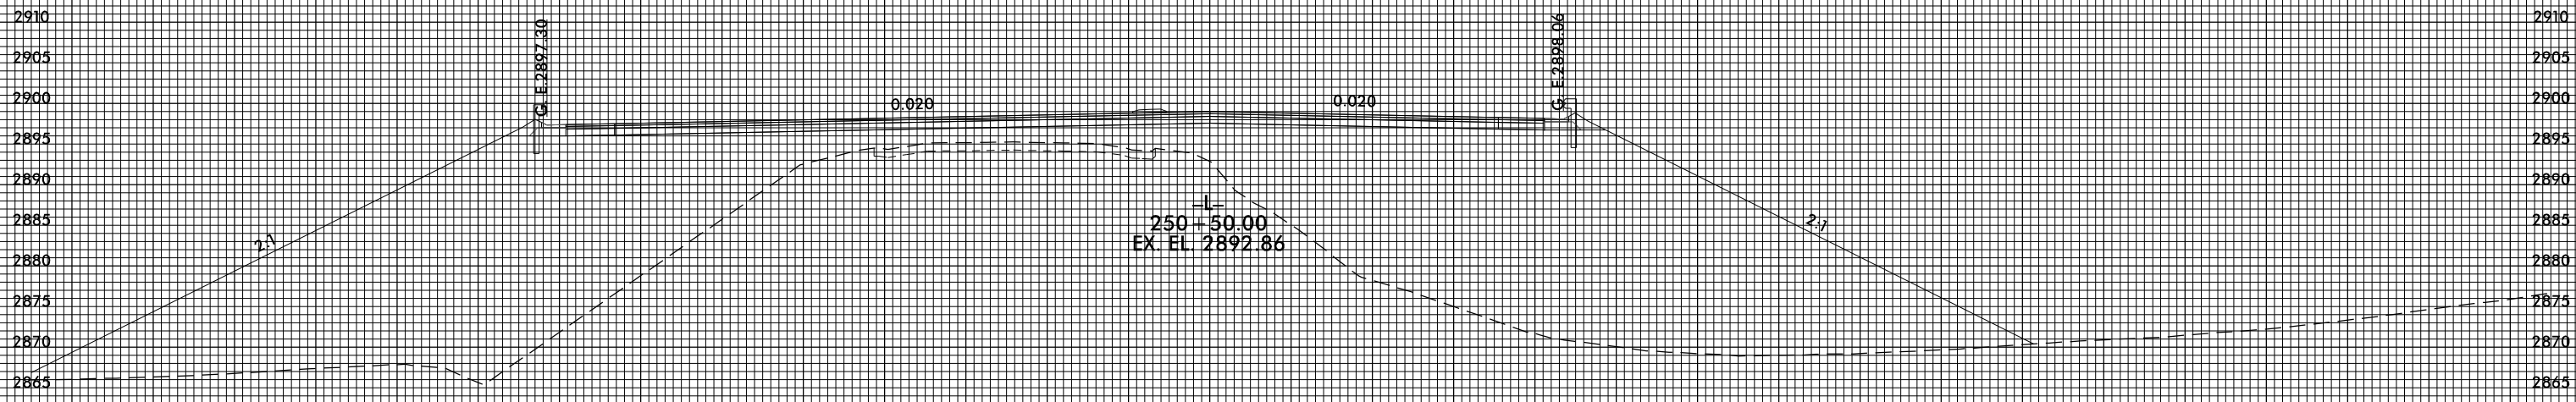


8/23/99

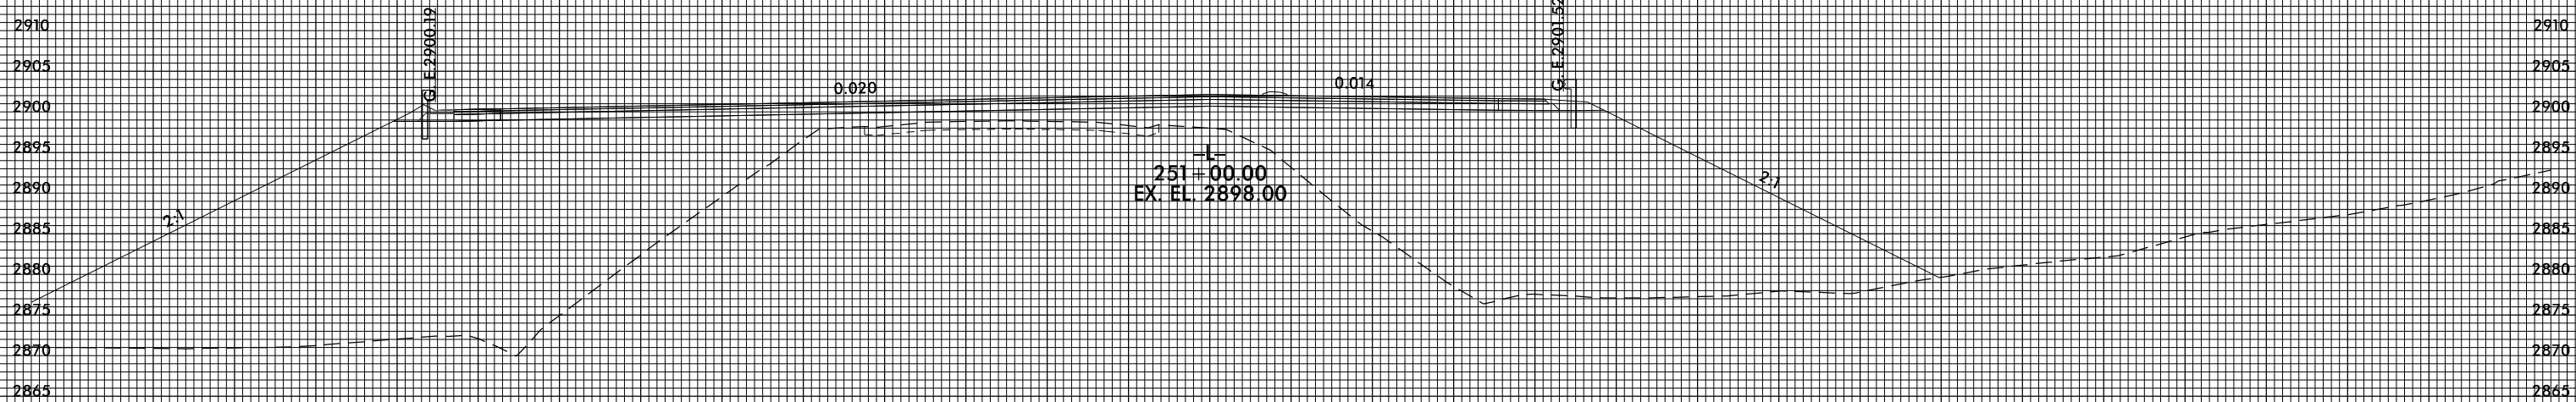

PROJ. REFERENCE NO.
R-2915B

SHEET NO.
X-109

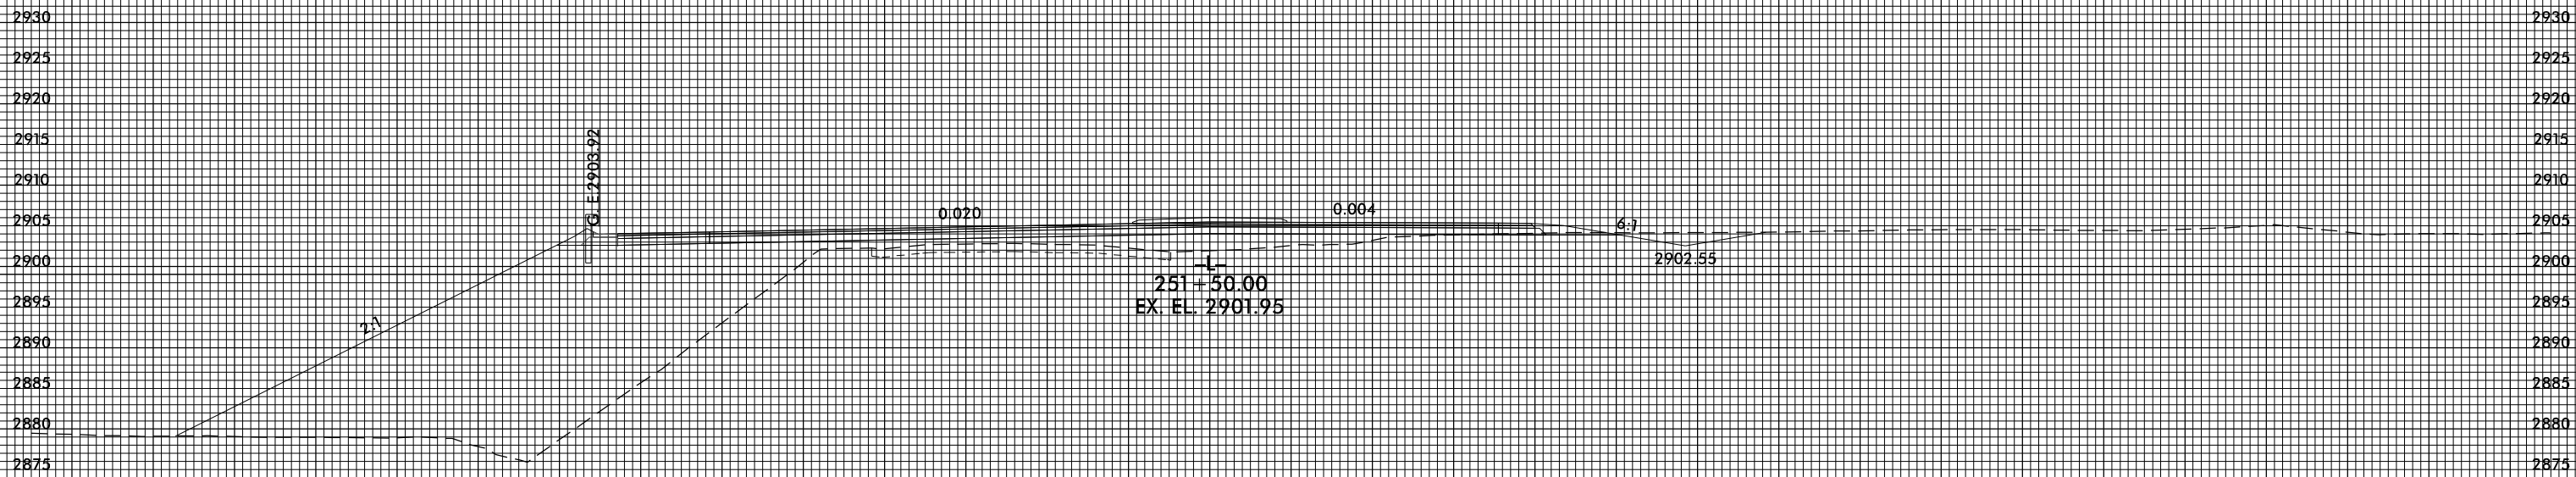

6/2/2015 2:47:03 PM
USER: JLEMANCJ