



8/23/99

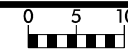

PROJ. REFERENCE NO.
R-2915B

SHEET NO.
X-111

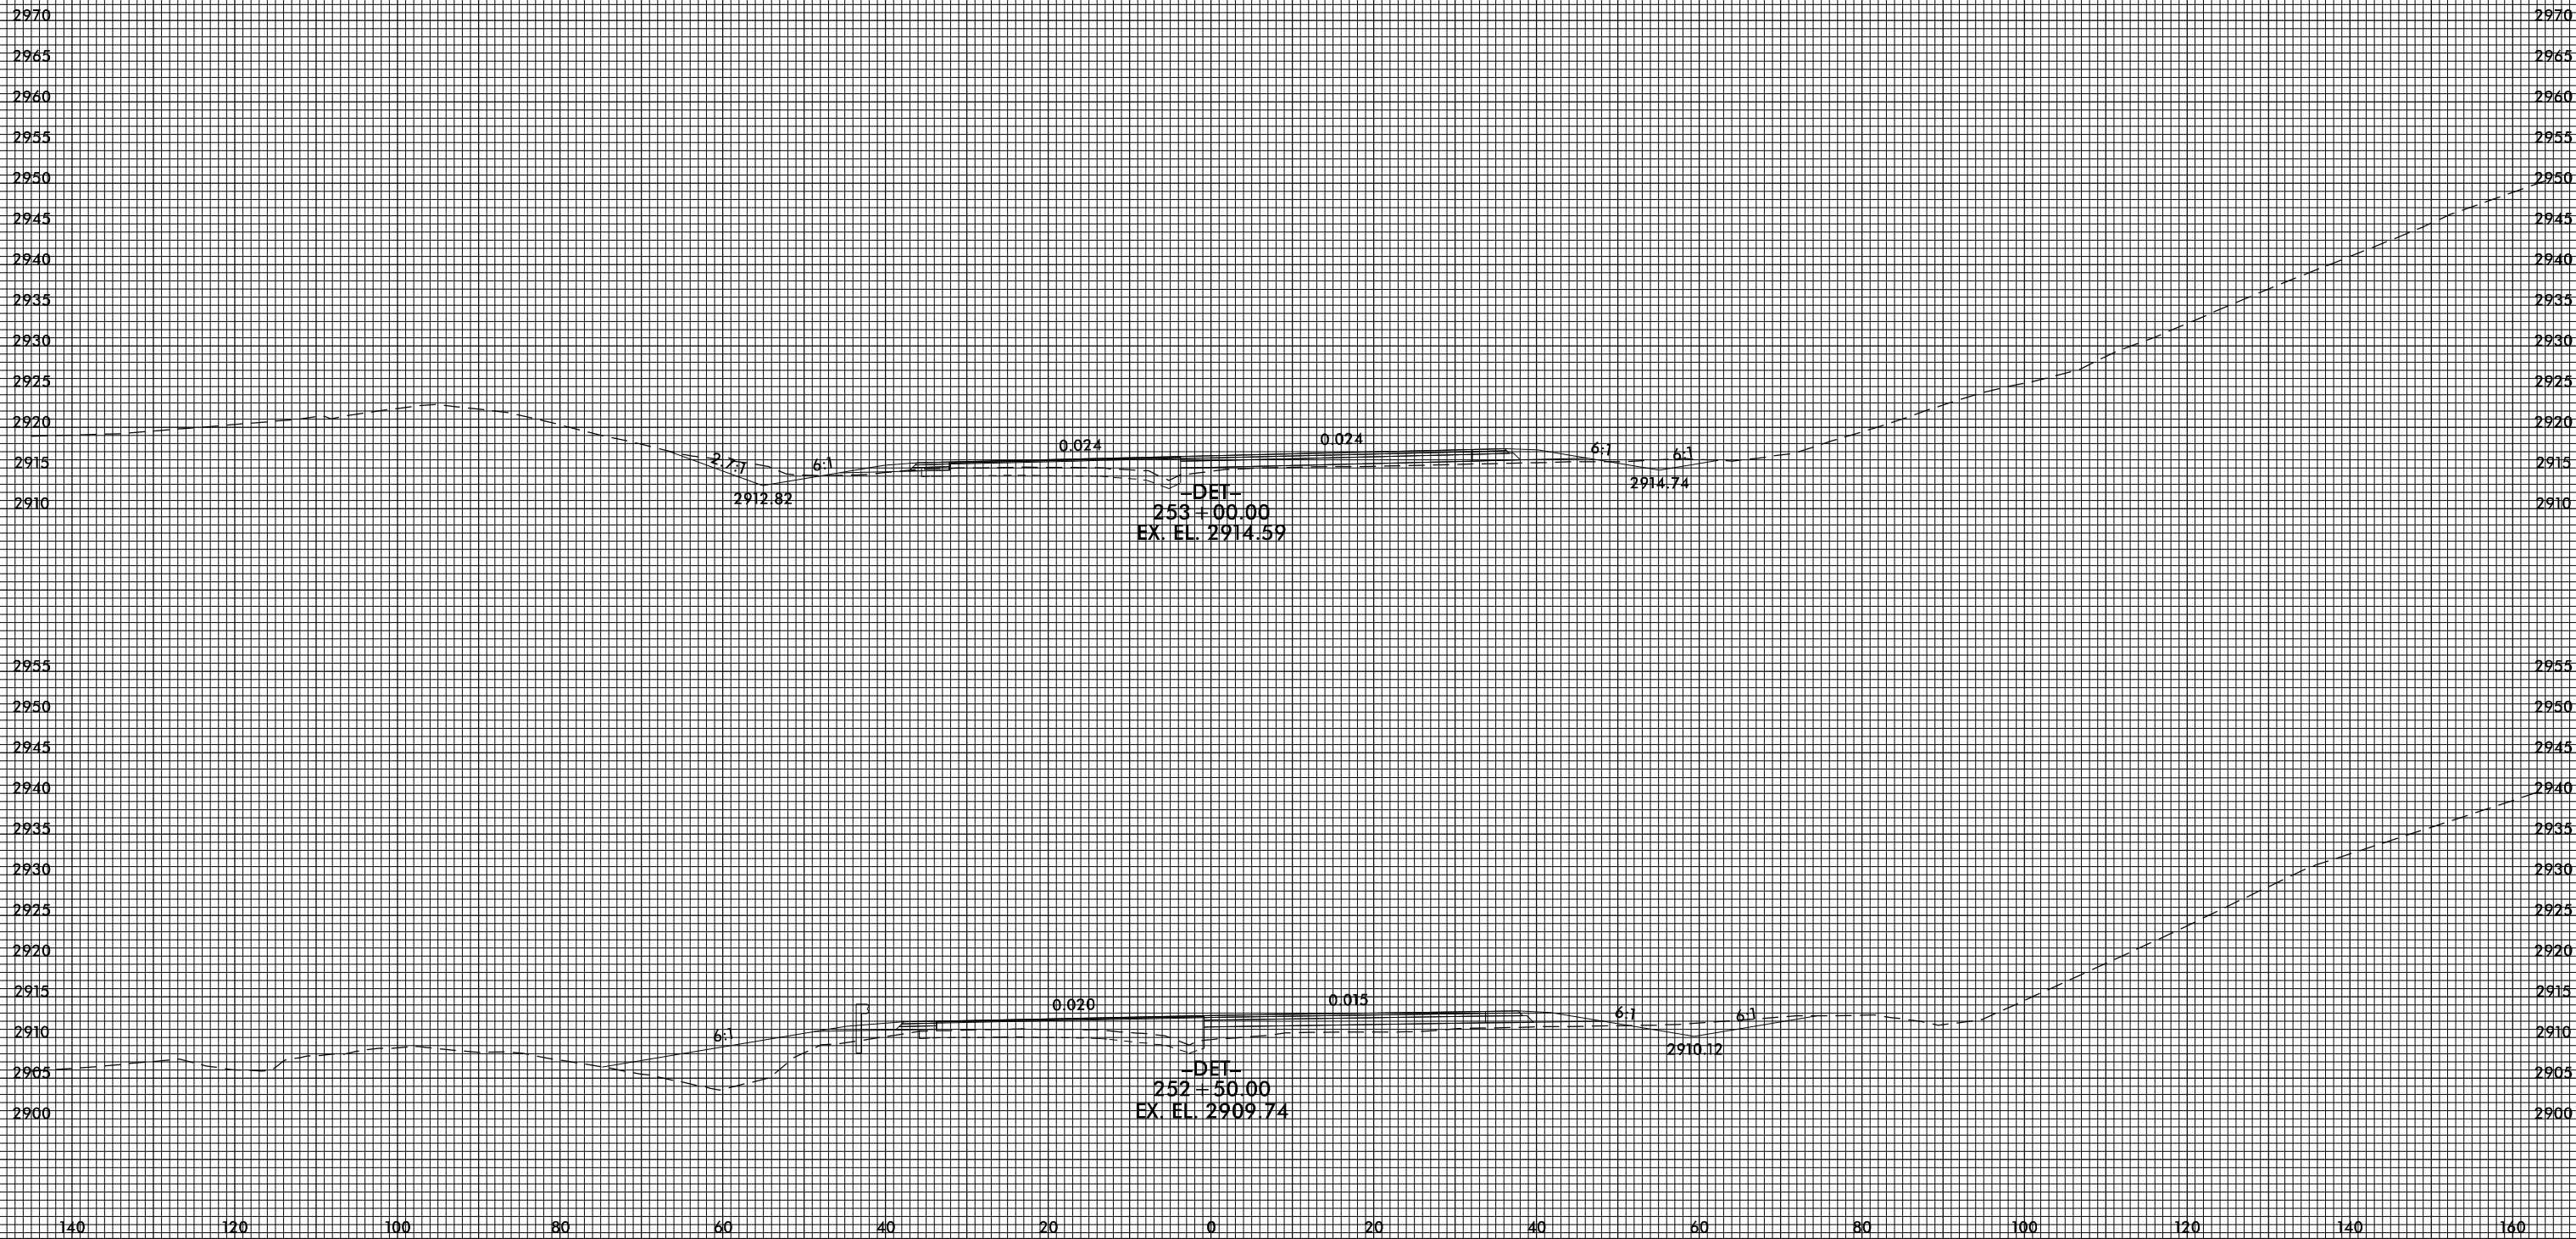

7/16/2015 2:45:20 PM
USER: J2915B
J:\Projects\111\111.dgn