


8/23/99

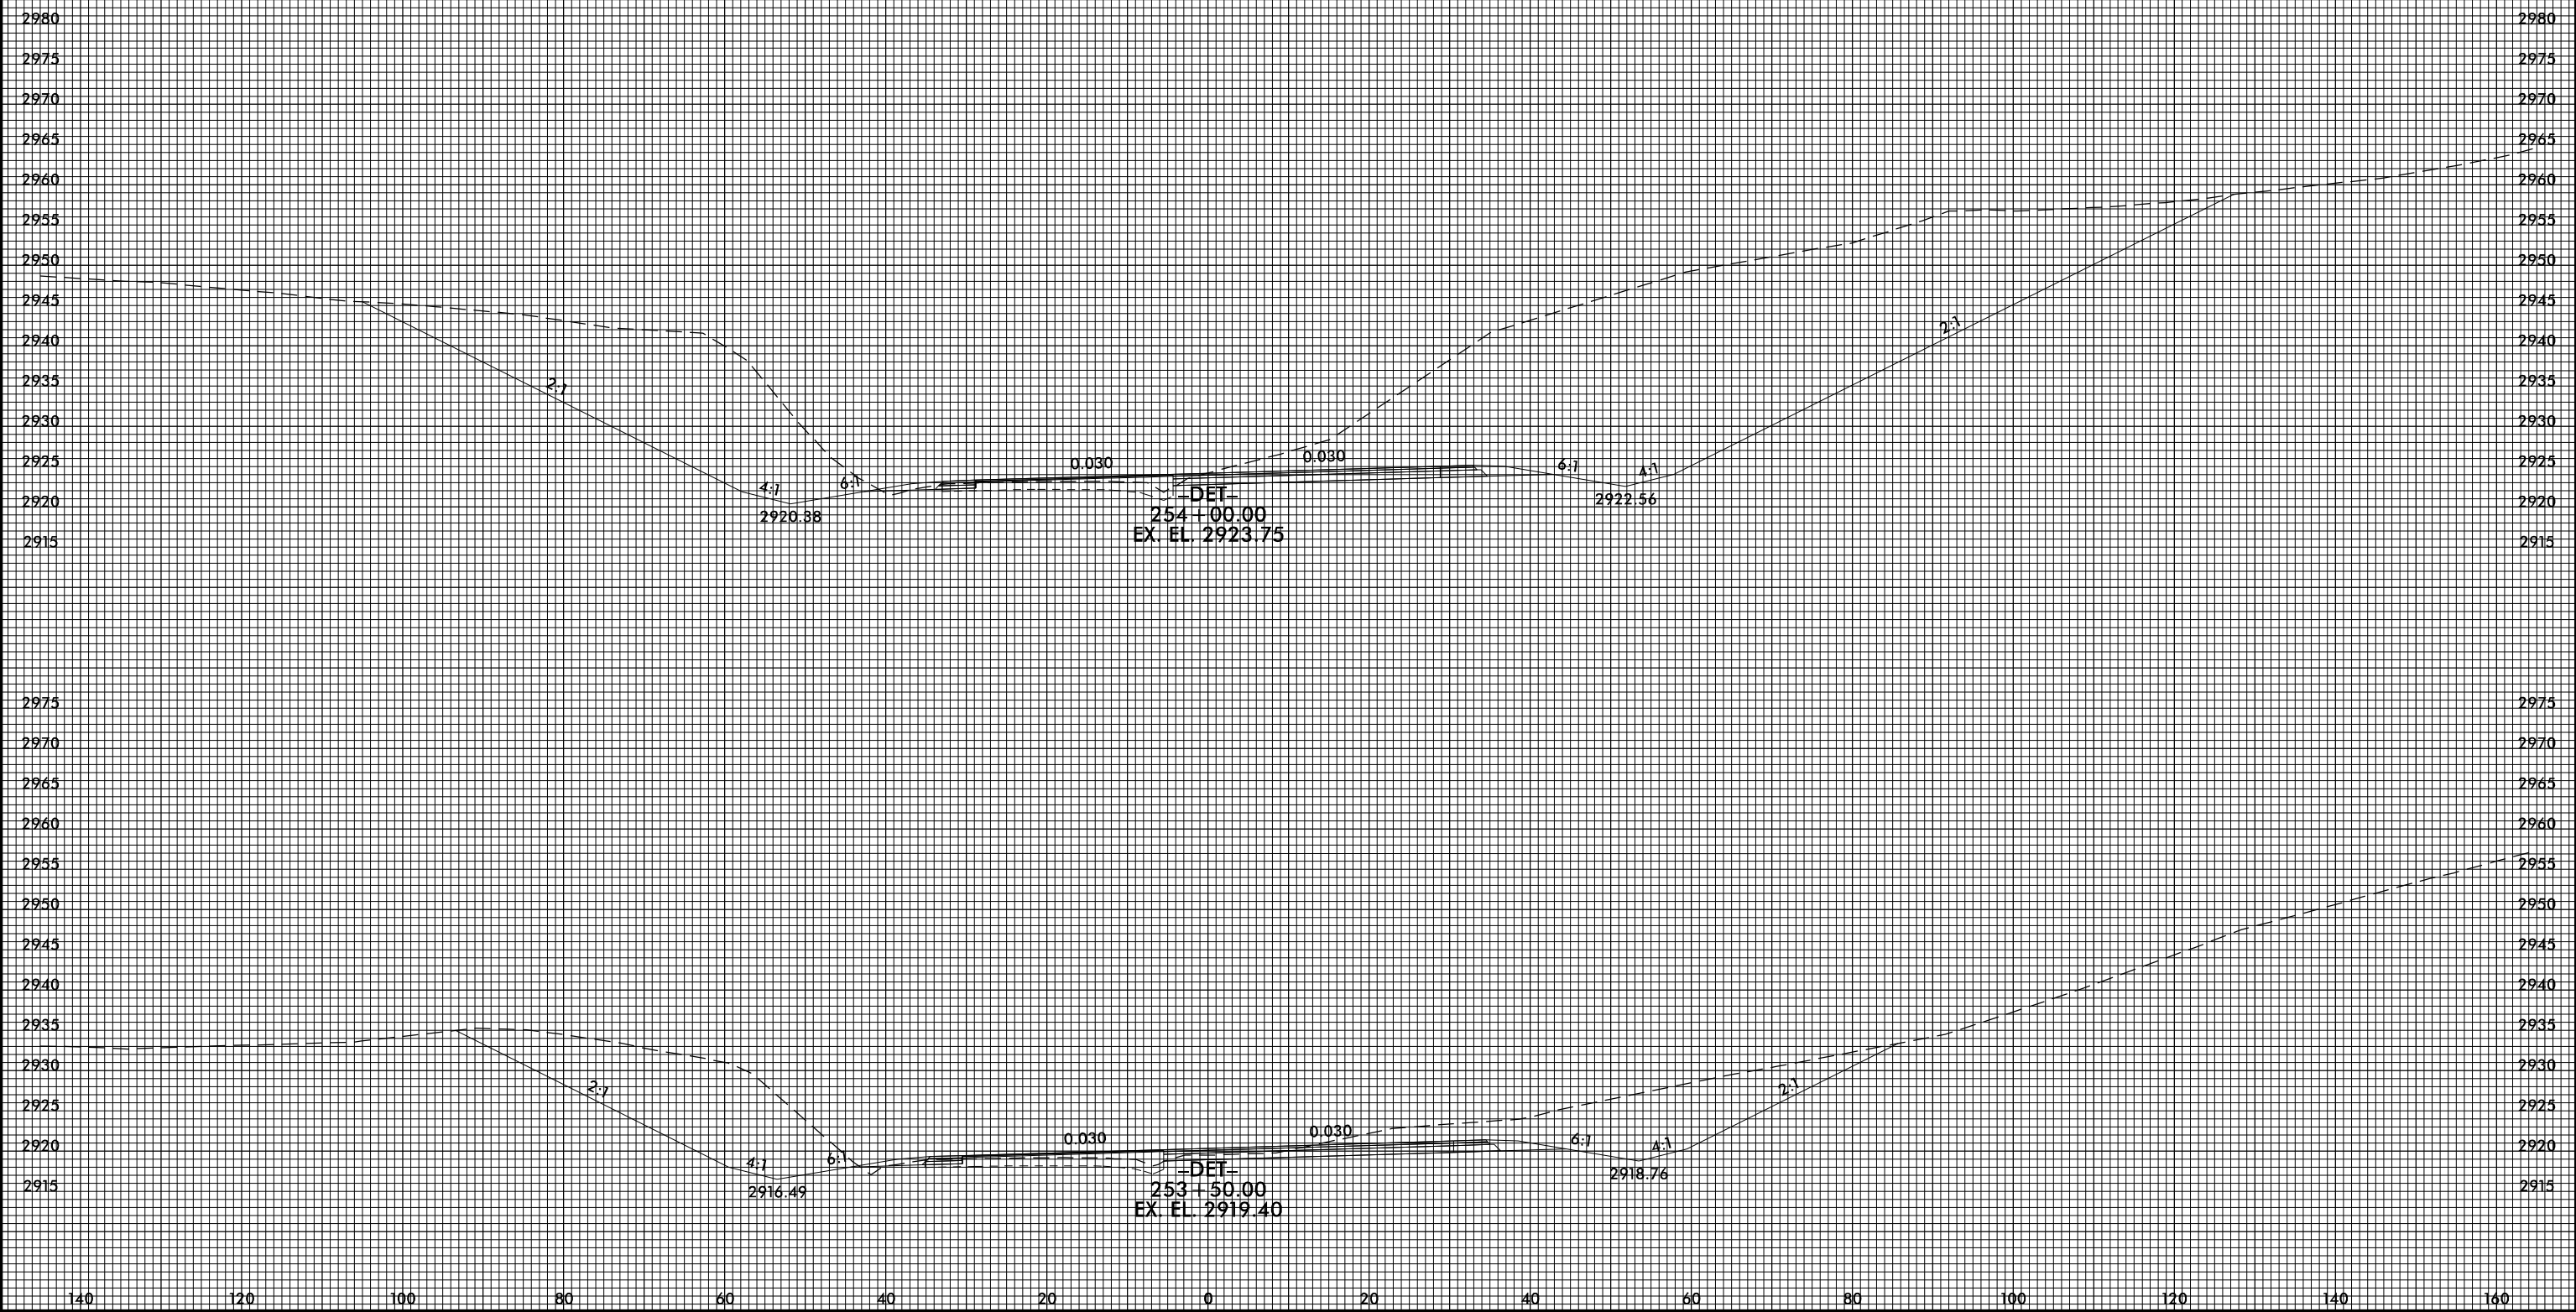

PROJ. REFERENCE NO.	SHEET NO.
R-2915B	X-112



4/22/2015 5:00:26 PM  
 USER: JLEMANCO