

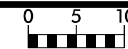


8/23/99

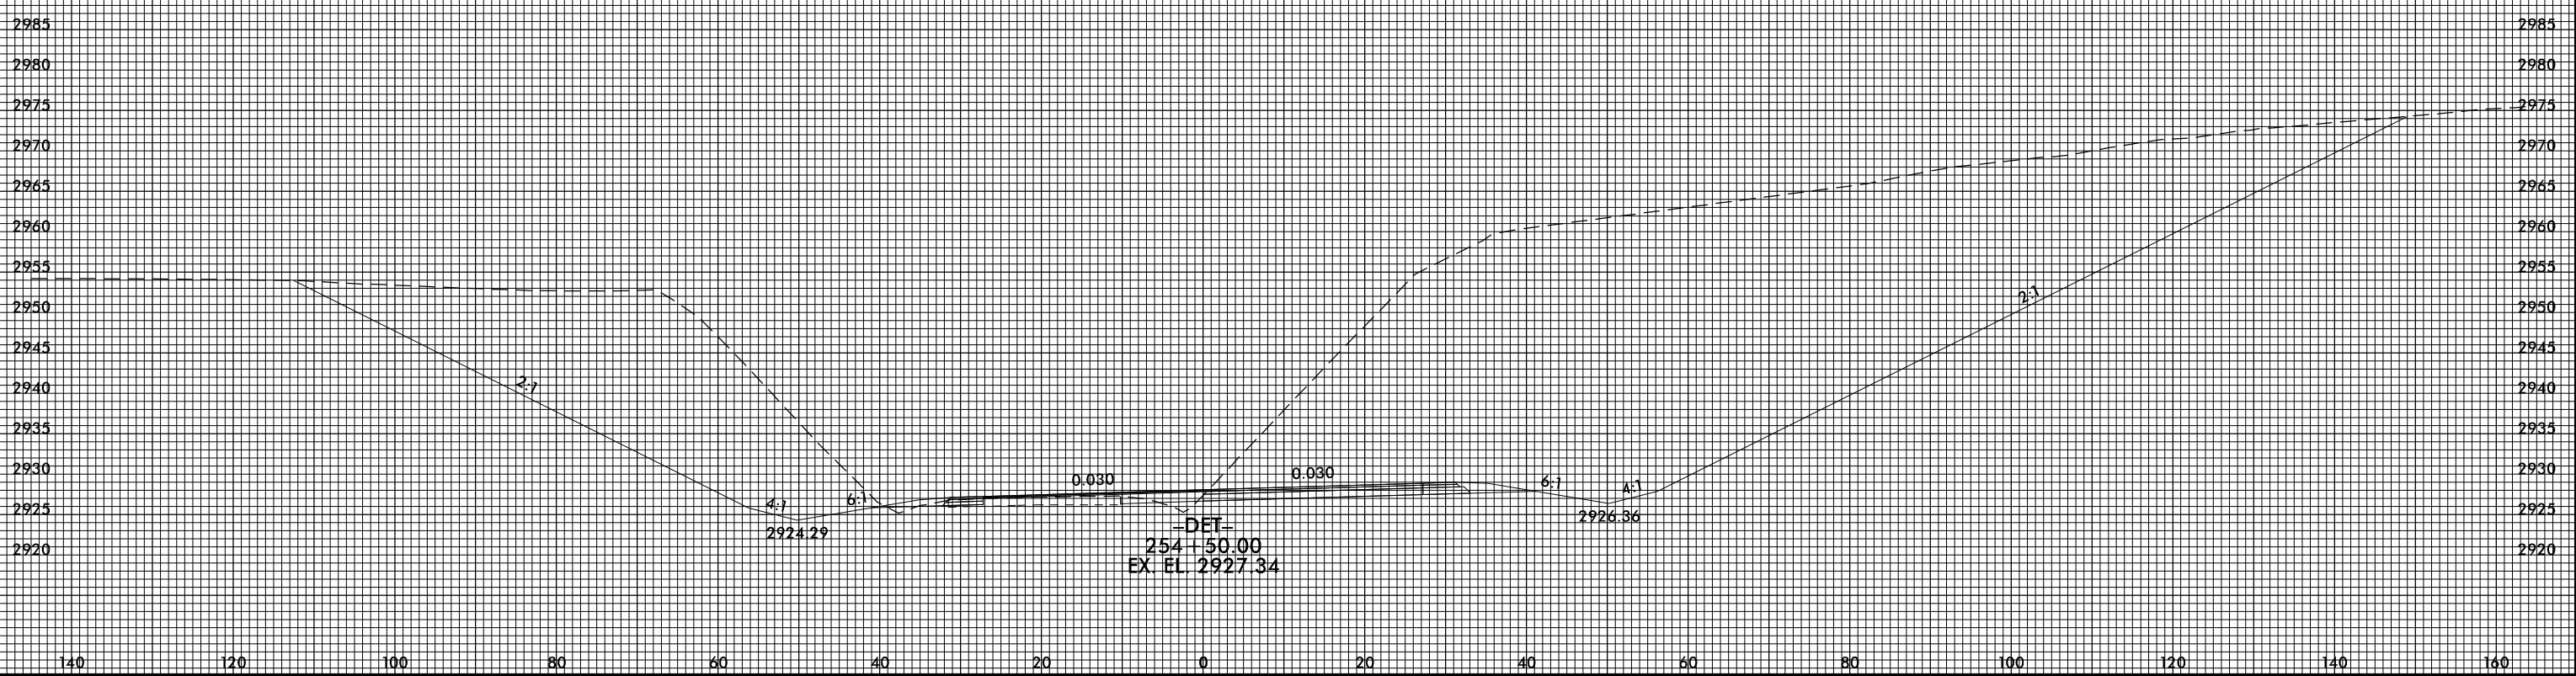

PROJ. REFERENCE NO.  
R-2915B

SHEET NO.  
X-113

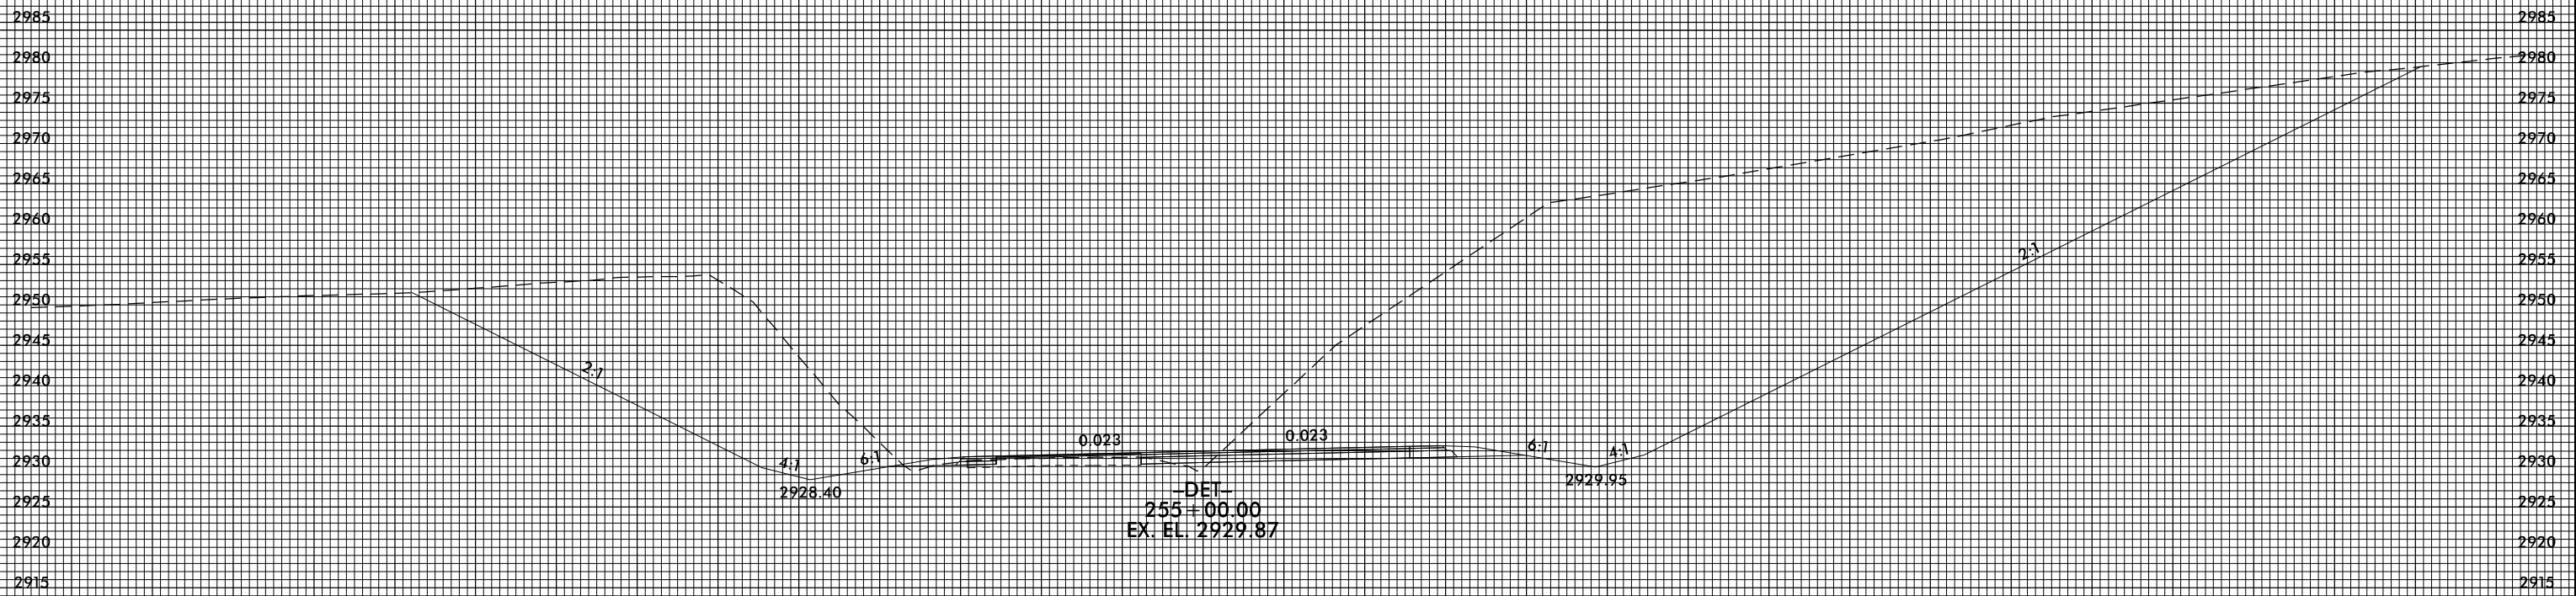

4/22/2015 5:00:28 PM  
USER: JLEMANCO